

THIS MAP IS FOR THE PURPOSE  
OF AD VALOREM TAXATION ONLY.


# Ptn. Orange Park Tract M.B. 17/55

City of Ontario  
Tax Rate Area  
4000,4001

0110 - 09



1" = 100'

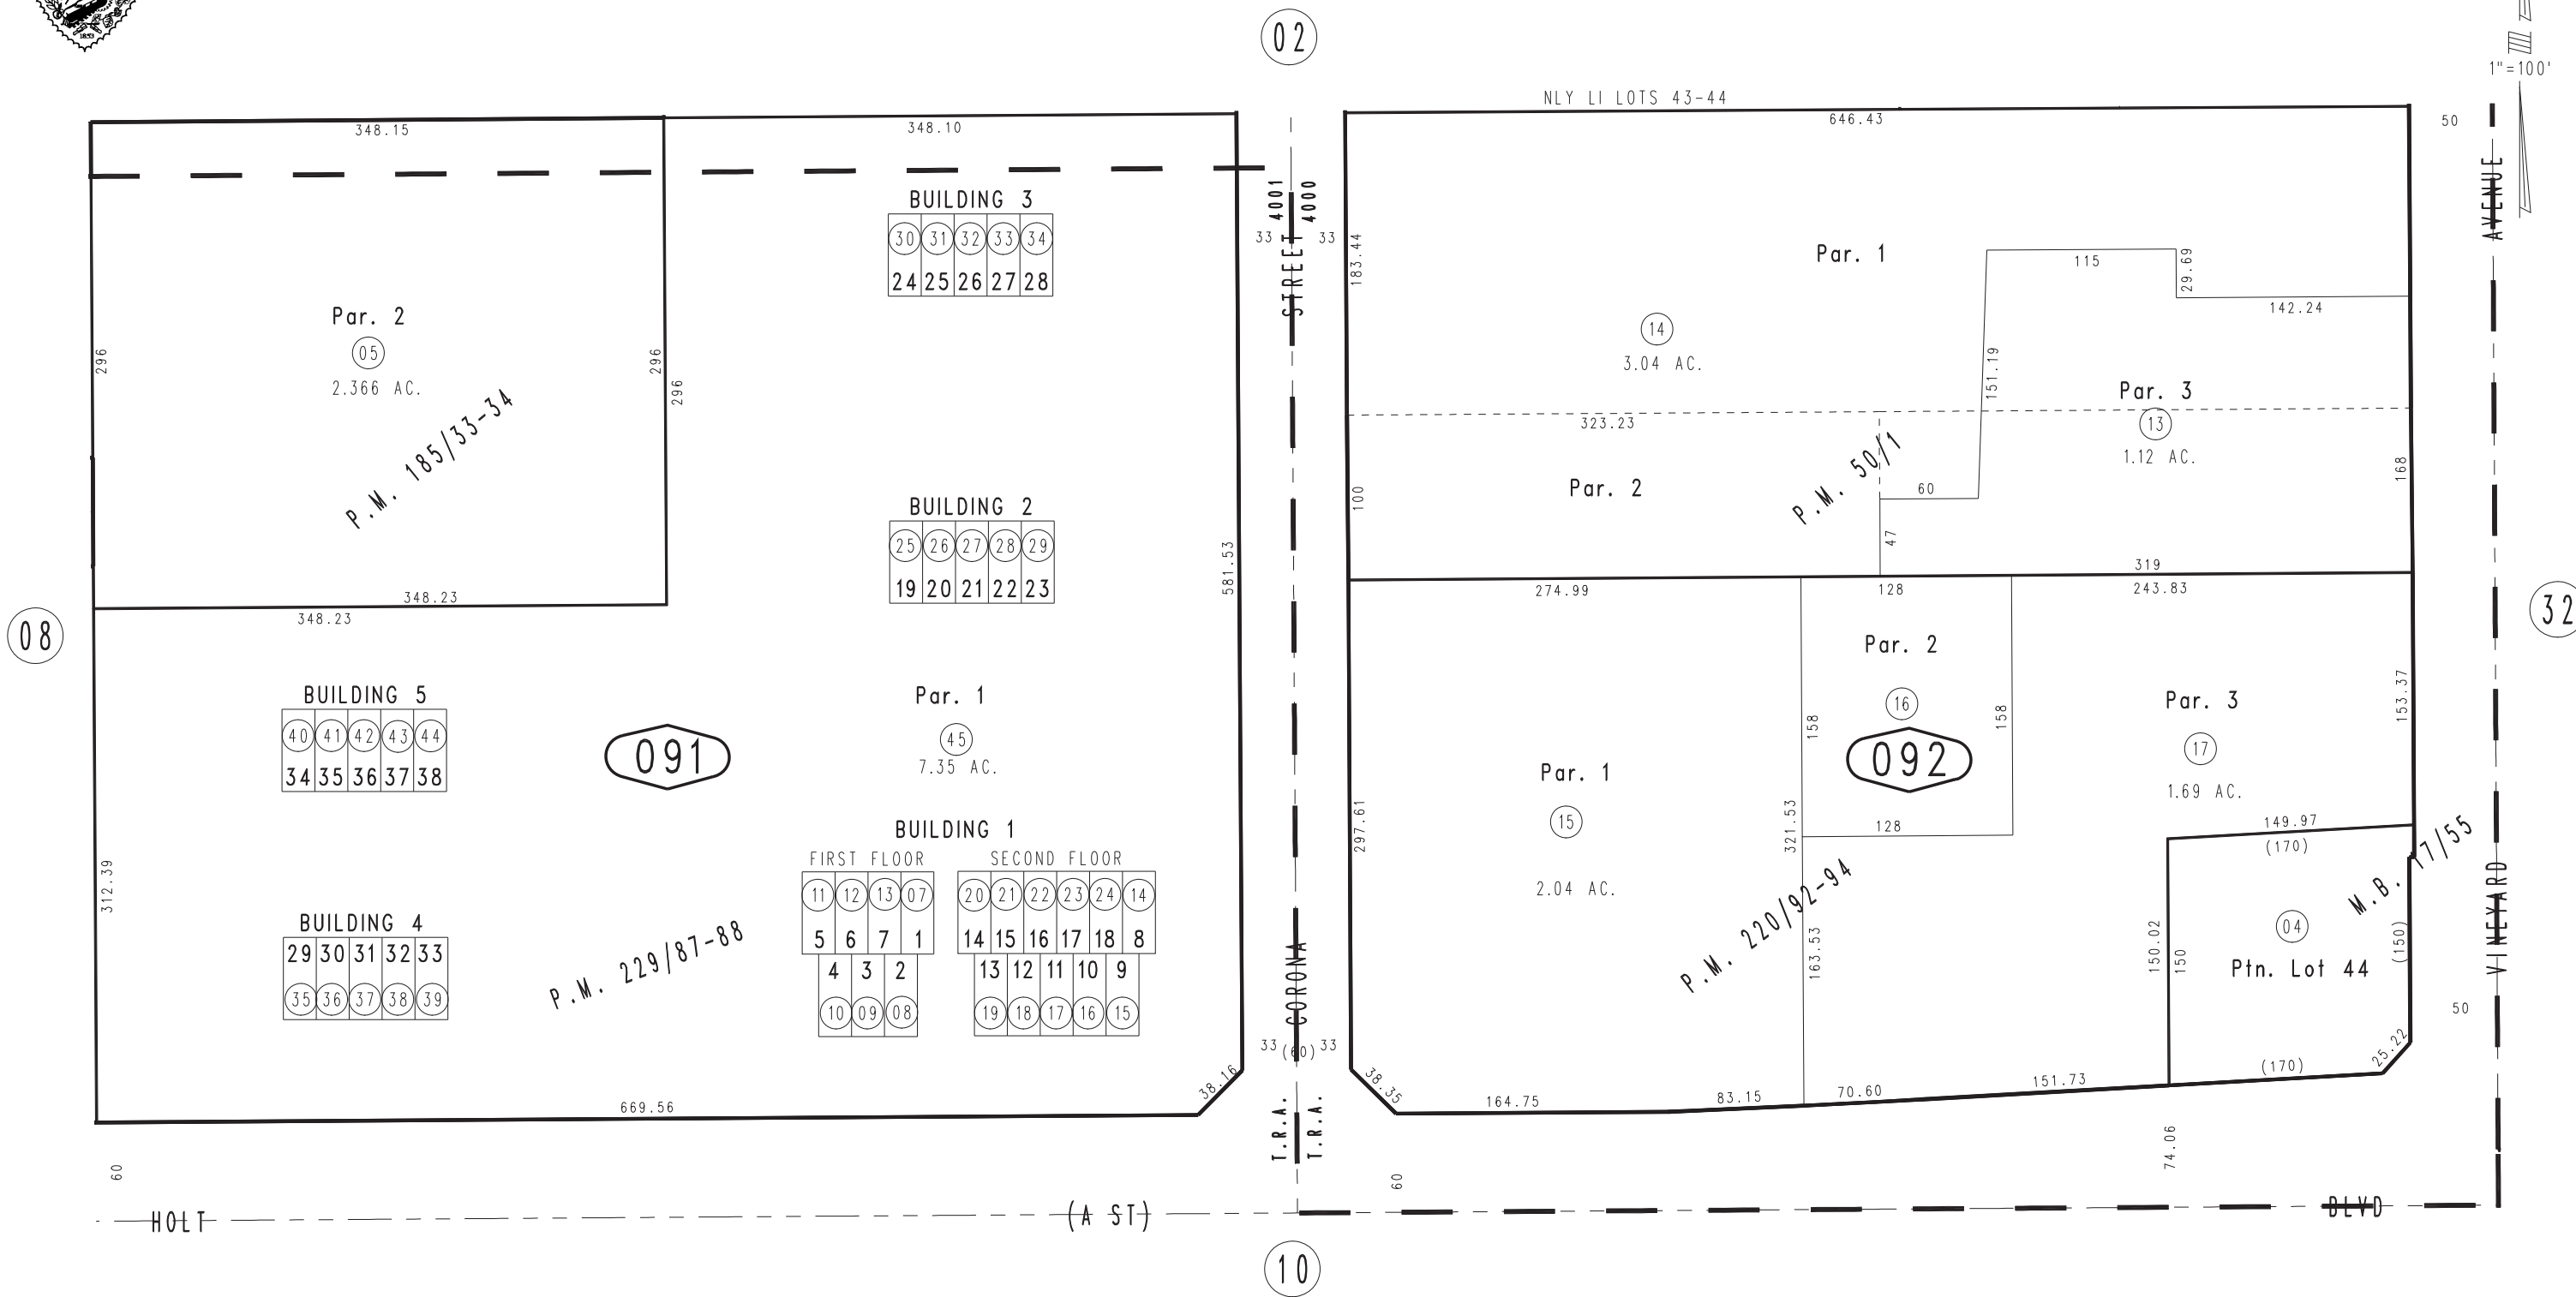

Parcel Map No. 17373, P.M. 229/87-88, Condo Plan 08-0384271  
 Parcel Map No. 17983, P.M. 220/92-94  
 Ptn. Parcel Map No. 15134, P.M. 185/33-34  
 Ptn. Parcel Map No. 5249, P.M. 50/1

October 2004

Ptn. S.E.1/4, Sec. 21  
T.1S., R.7W.

Assessor's Map  
Book 0110 Page 09  
San Bernardino County

REVISED  
05/02/13 LH