



THIS MAP IS FOR THE PURPOSE
OF AD VALOREM TAXATION ONLY.



Ptn. Sec.34, T.1S.,R.7W., S.B.B.&M.
Ptn. Sec.3&4, T.2S.,R.7W., S.B.B.&M.

City of Ontario
Tax Rate Area
4040,4053,4054
4016

0113 - 28

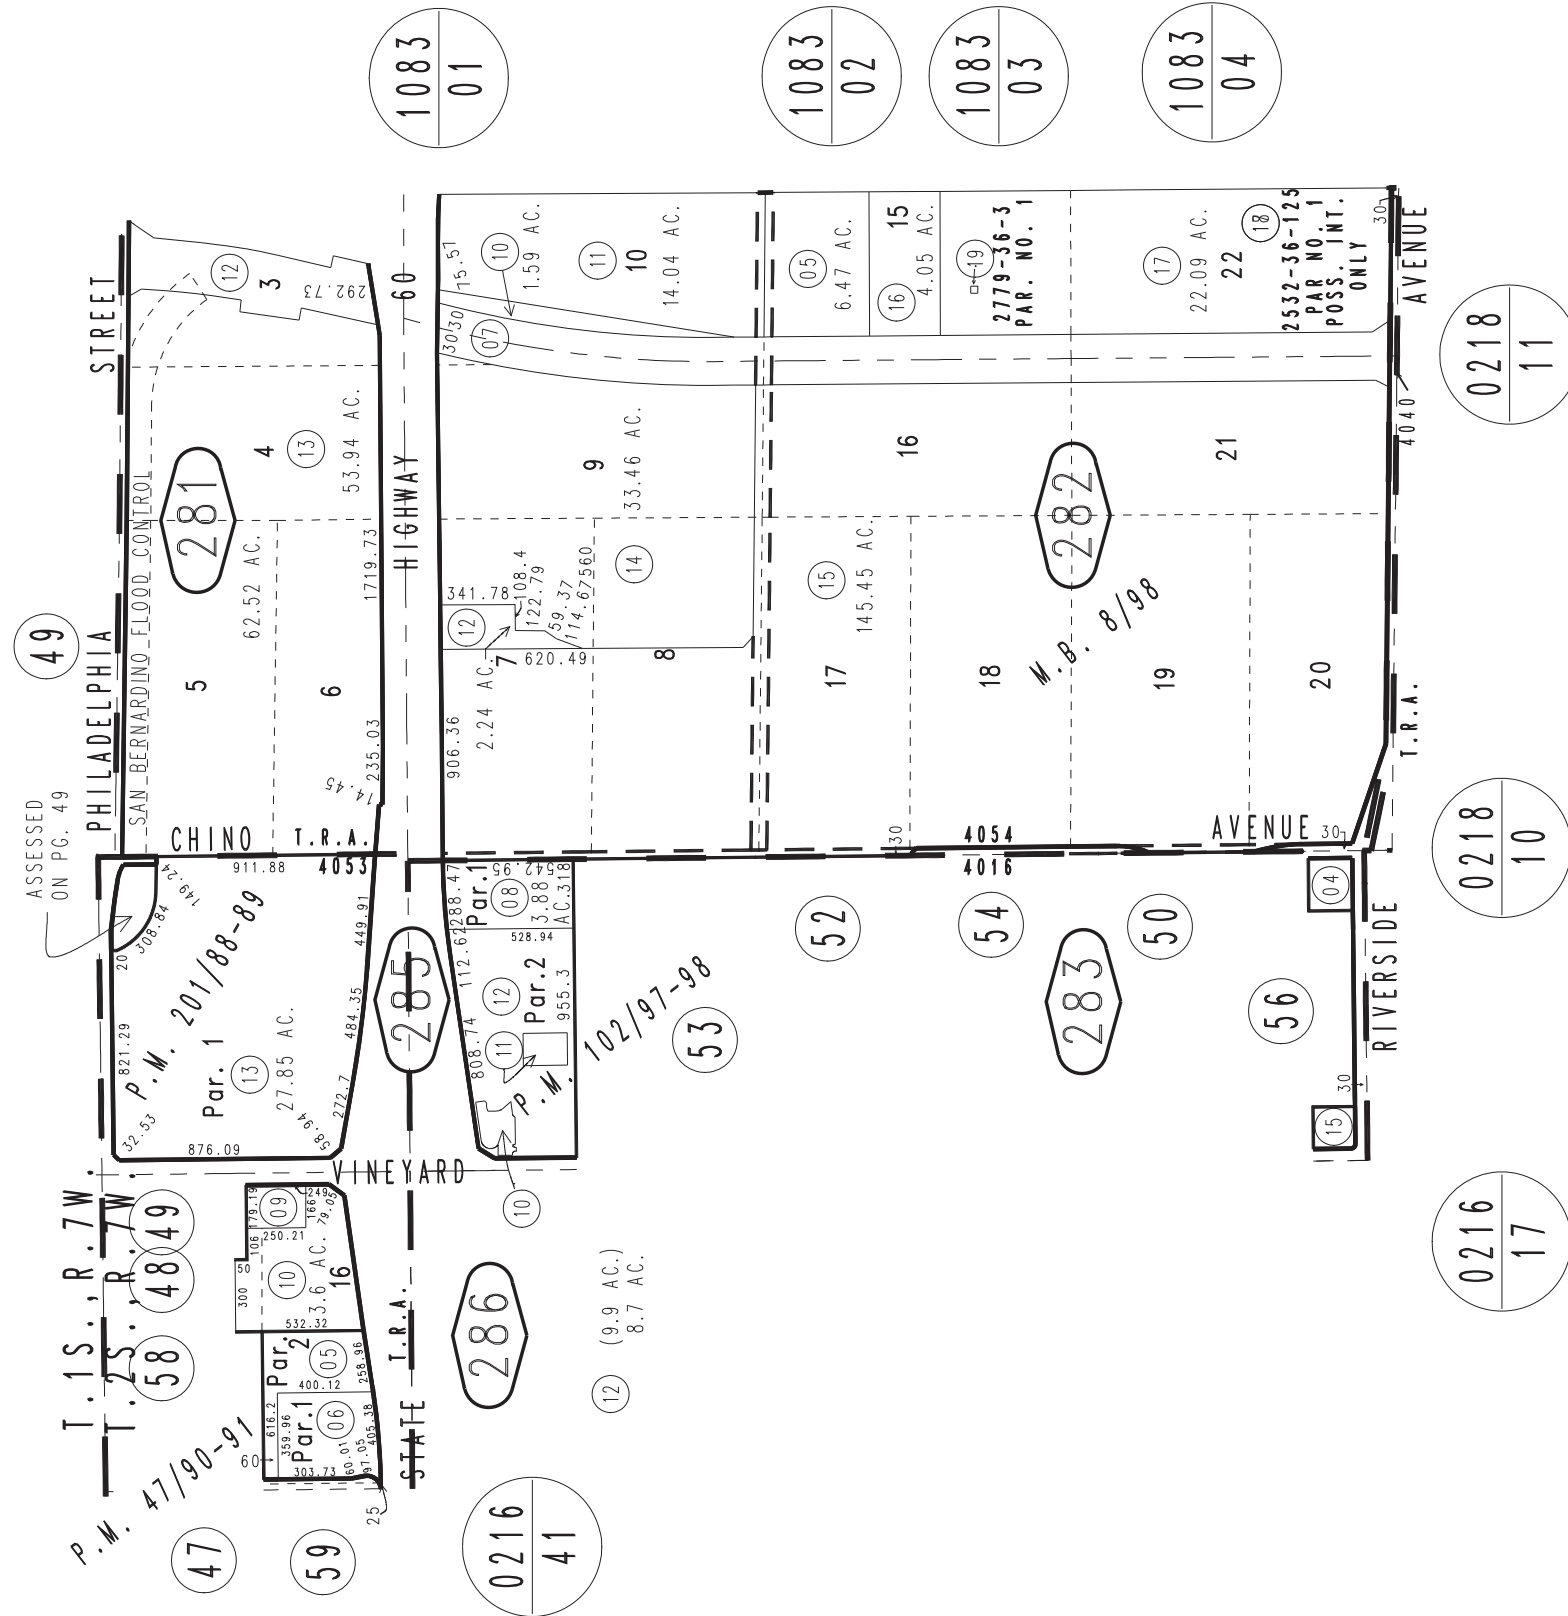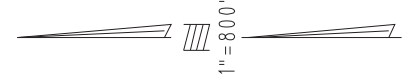

Parcel Map No. 16023, P.M. 201/88-89
Parcel Map No. 8224, P.M. 102/97-98
Parcel Map No. 4813, P.M. 47/90-91
Ptn. Hunter & Davidson Sub., M.B. 8/98
Ptn. Rancho Santa Ana Del Chino, M.B. 6/15

October 2004

Assessor's Map
Book 0113 Page 28
San Bernardino County

REVISED
06/11/08 LH
06/22/09 GW