
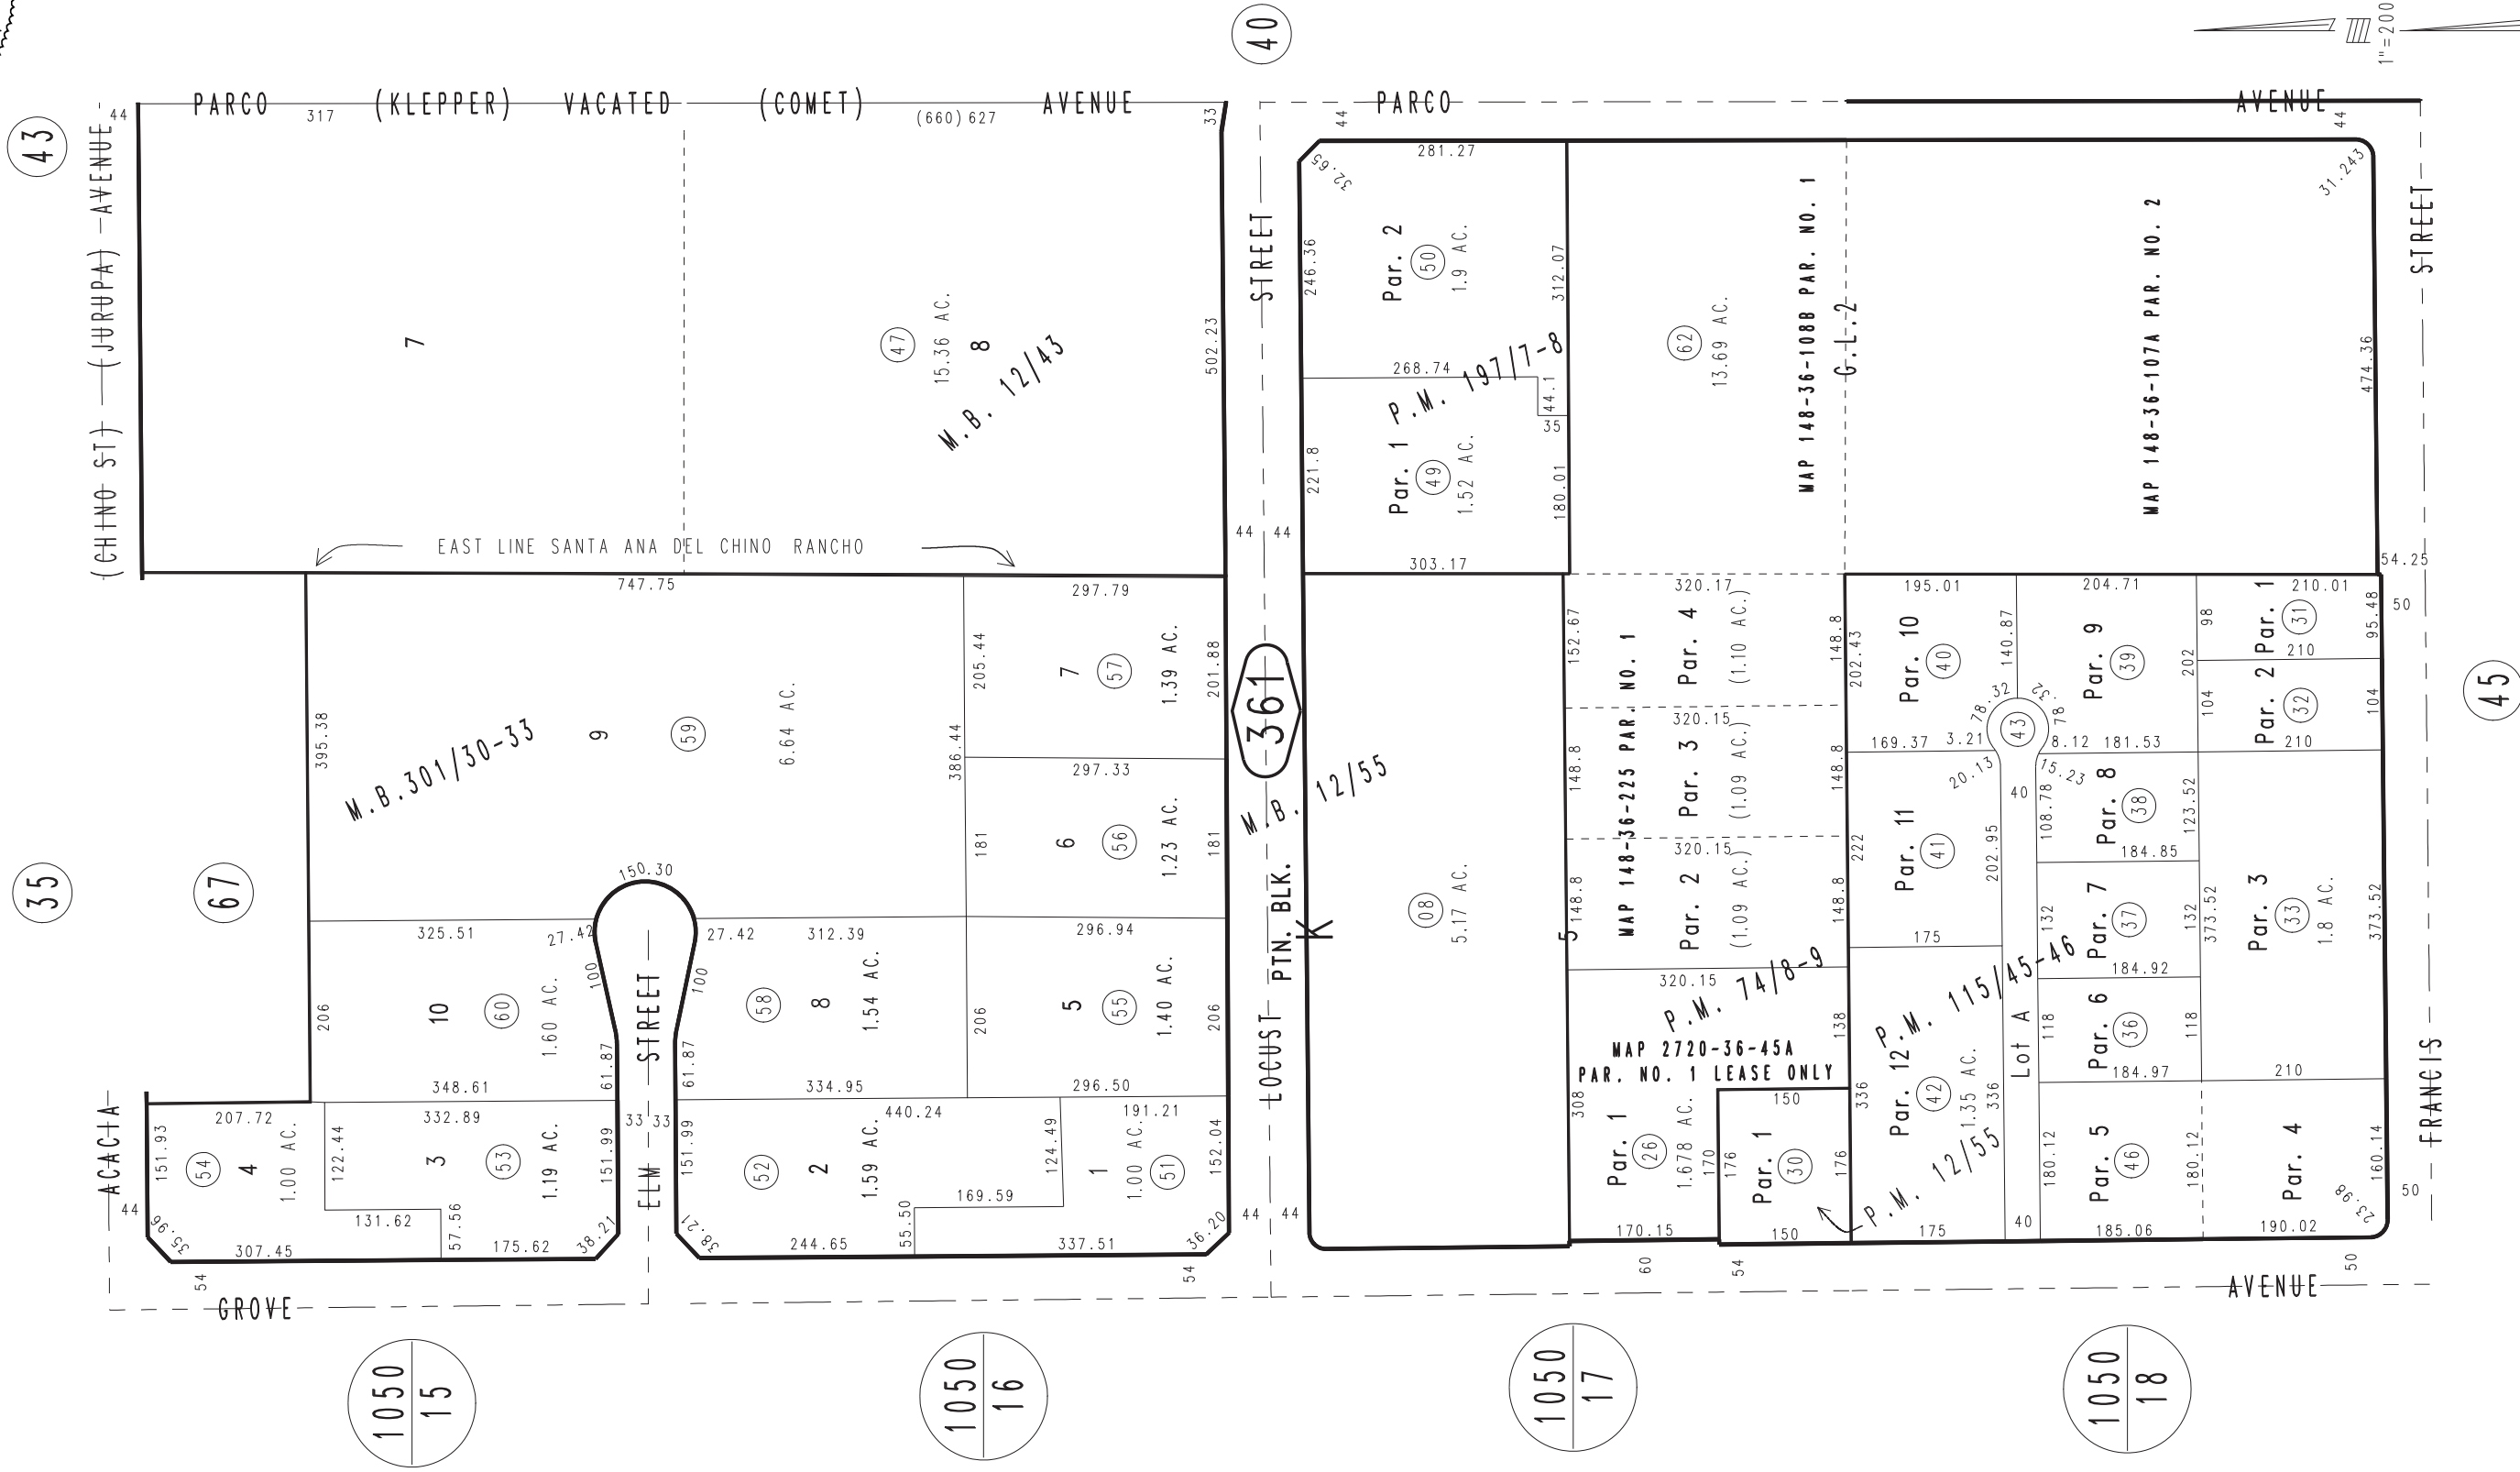


THIS MAP IS FOR THE PURPOSE OF AD VALOREM TAXATION ONLY.

Ptn. Blackburn's Addition, M.B. 12/55 Ptn. N.W.1/4, Sec.33, T.1S.,R.7W., S.B.B.&M.

City of Ontario
Tax Rate Area
4002

0113 - 36

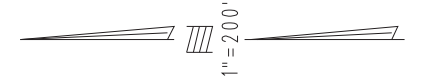

Parcel Map No. 15717, P.M. 197/7-8
 Parcel Map No. 9997, P.M. 115/45-46
 Parcel Map No. 7338, P.M. 74/8-9
 Parcel Map No. 9460, P.M. 12/55

Tract No. 16552, M.B. 301/30-33
 Ptn. Holdsworth Ranch, M.B. 12/43

Assessor's Map
 Book 0113 Page 36
 San Bernardino County

REVISED
 06/01/11 RU
 02/14/12 KA
 04/07/12 KA