


THIS MAP IS FOR THE PURPOSE OF AD VALOREM TAXATION ONLY.

Ptn. S.1/2 Sec.34, T.1S.,R.7W., S.B.B.&M.
Ptn. Rancho Santa Ana Del Chino, M.B. 6/15

City of Ontario
Tax Rate Area
4002 4004 4053

0113 - 49

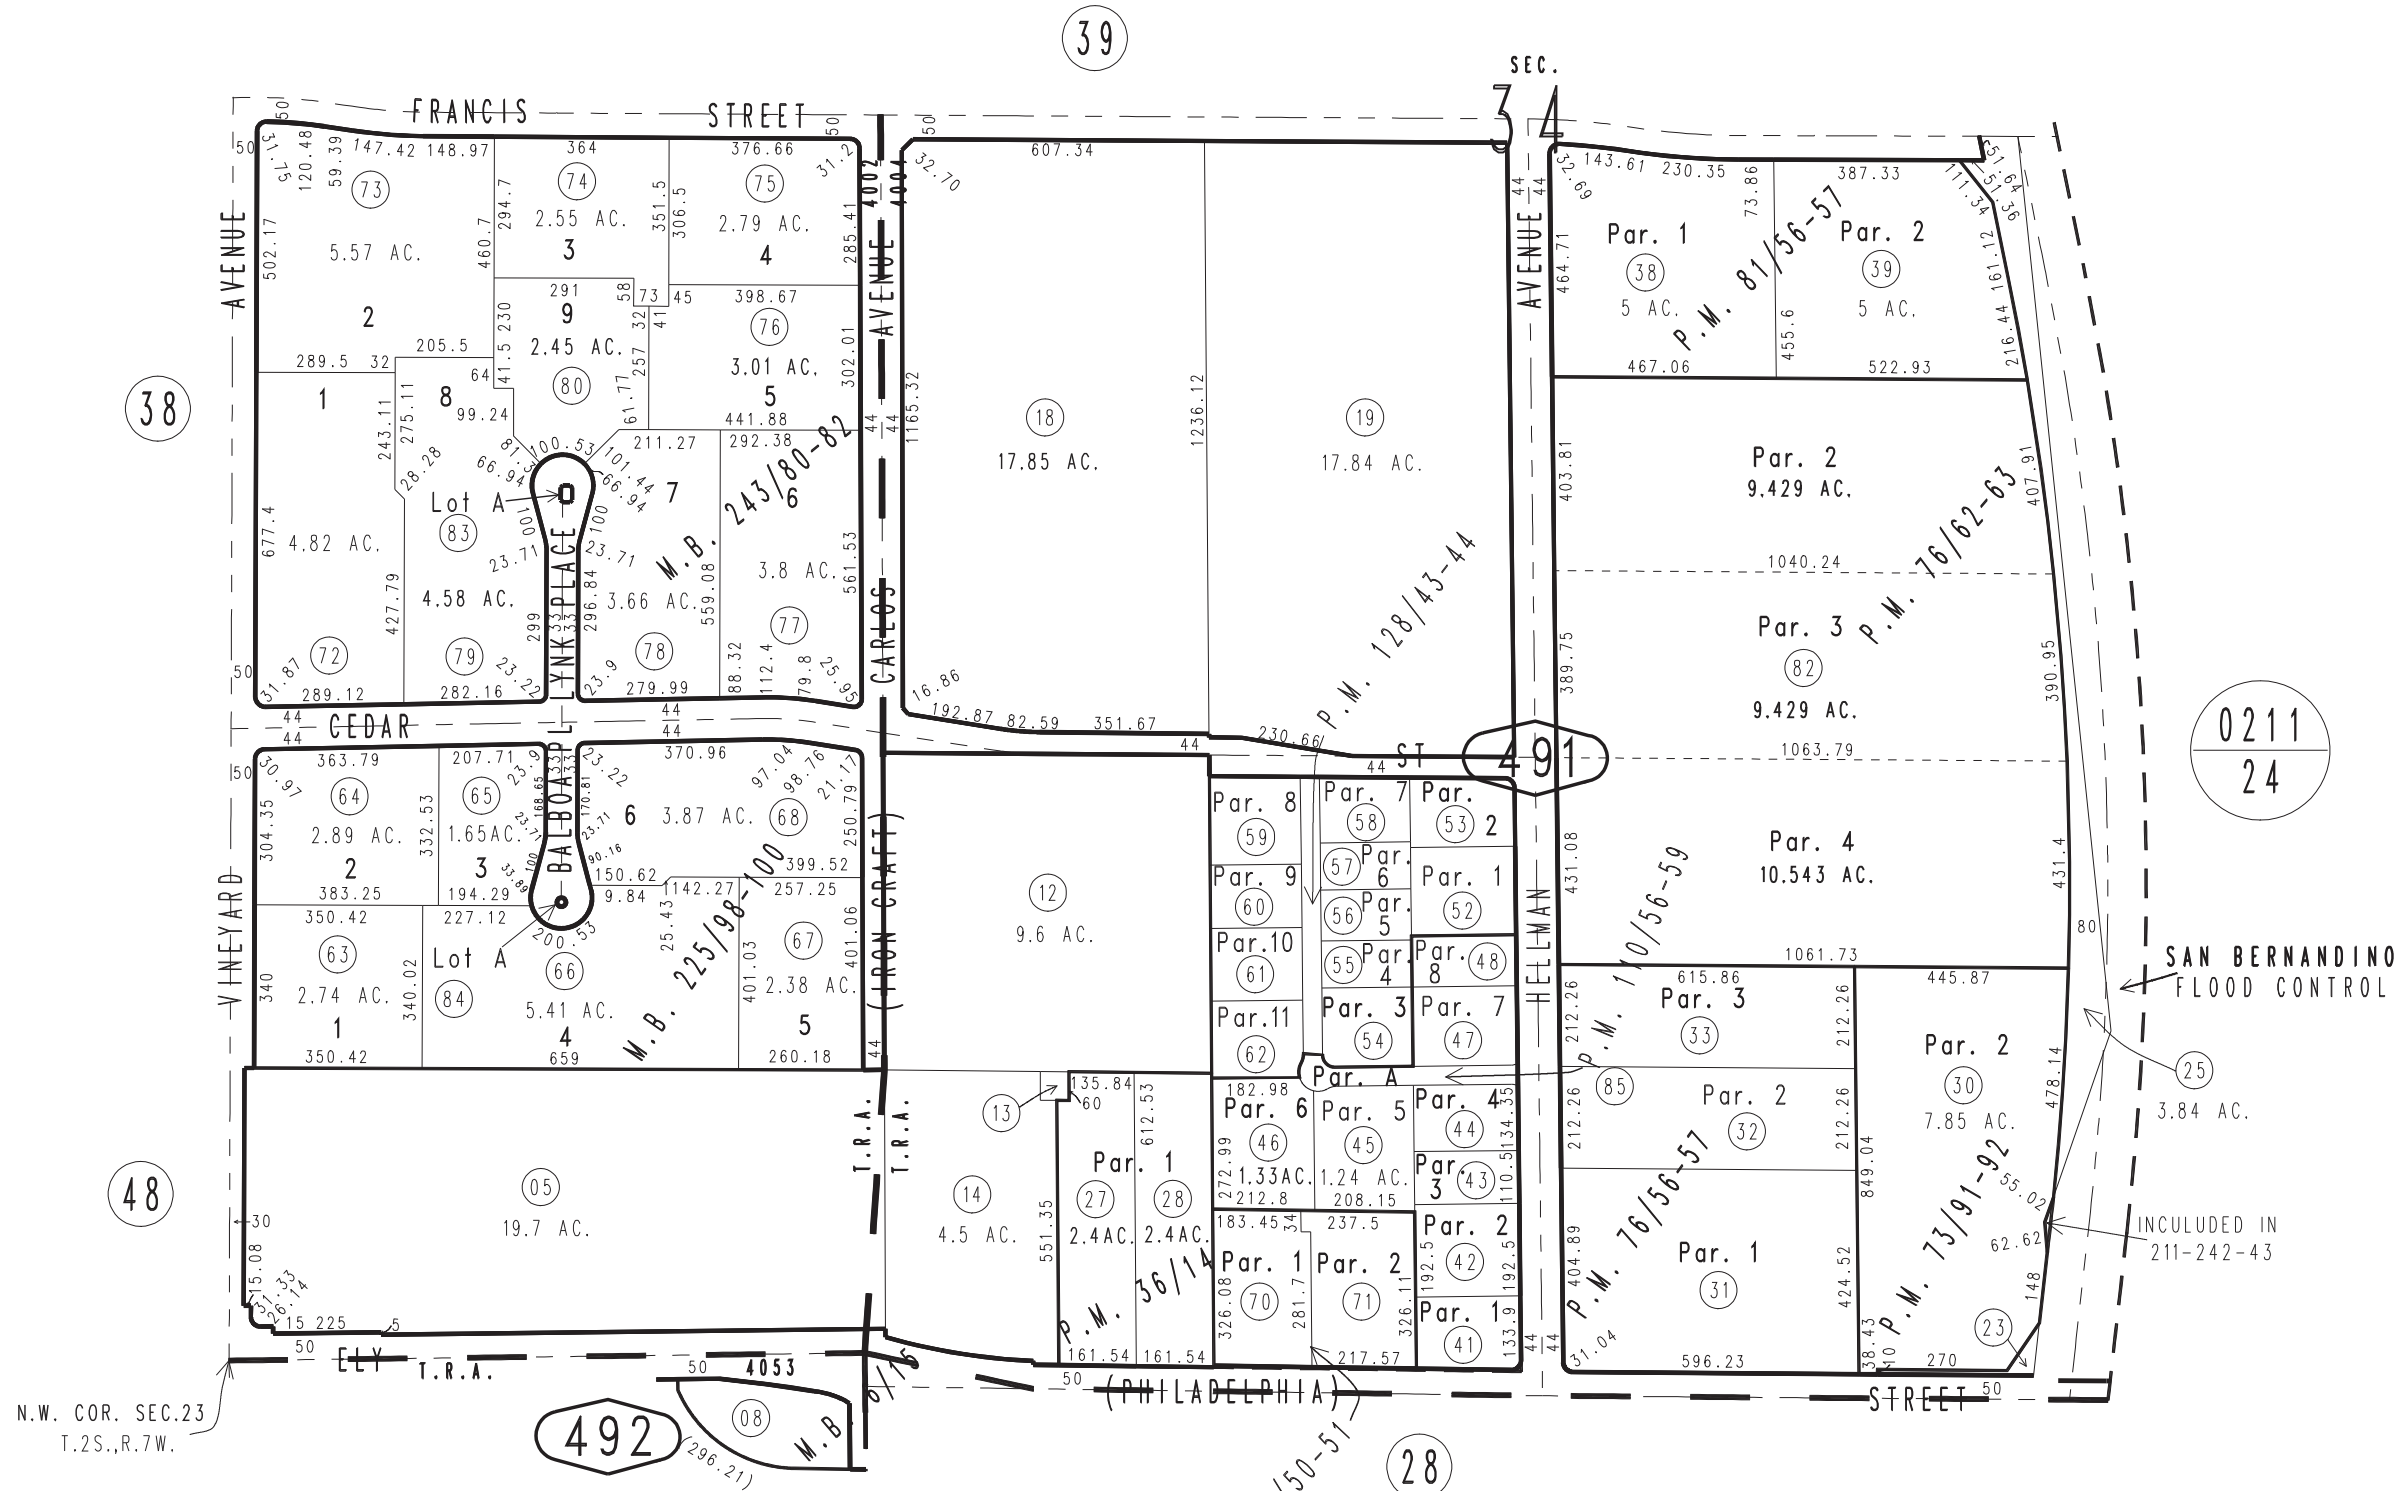

N.W. COR. SEC.23
T.2S.,R.7W.

- Parcel Map No. 12001, P.M. 152/50-51
- Parcel Map No. 10962, P.M. 128/43-44
- Ptn. Parcel Map No. 10030, P.M. 110/56-59
- Parcel Map No. 7917, P.M. 81/56-57
- Parcel Map No. 7446, P.M. 76/62-63
- Parcel Map No. 7563, P.M. 76/56-57
- Parcel Map No. 7379, P.M. 73/91-92
- Parcel Map No. 3909, P.M. 36/14

Tract No. 13358, M.B. 243/80-82
Tract No. 13415, M.B. 225/98-100

Assessor's Map
Book 0113 Page 49
San Bernardino County

REVISED
04/07/11 RM
11/01/11 RU
12/05/11 KA