


THIS MAP IS FOR THE PURPOSE
OF AD VALOREM TAXATION ONLY.

Ptn. Town of Rialto & Adj. Subs. M.B. 4/11

City of Rialto
Tax Rate Area
6000 6088 6111

0127 - 60

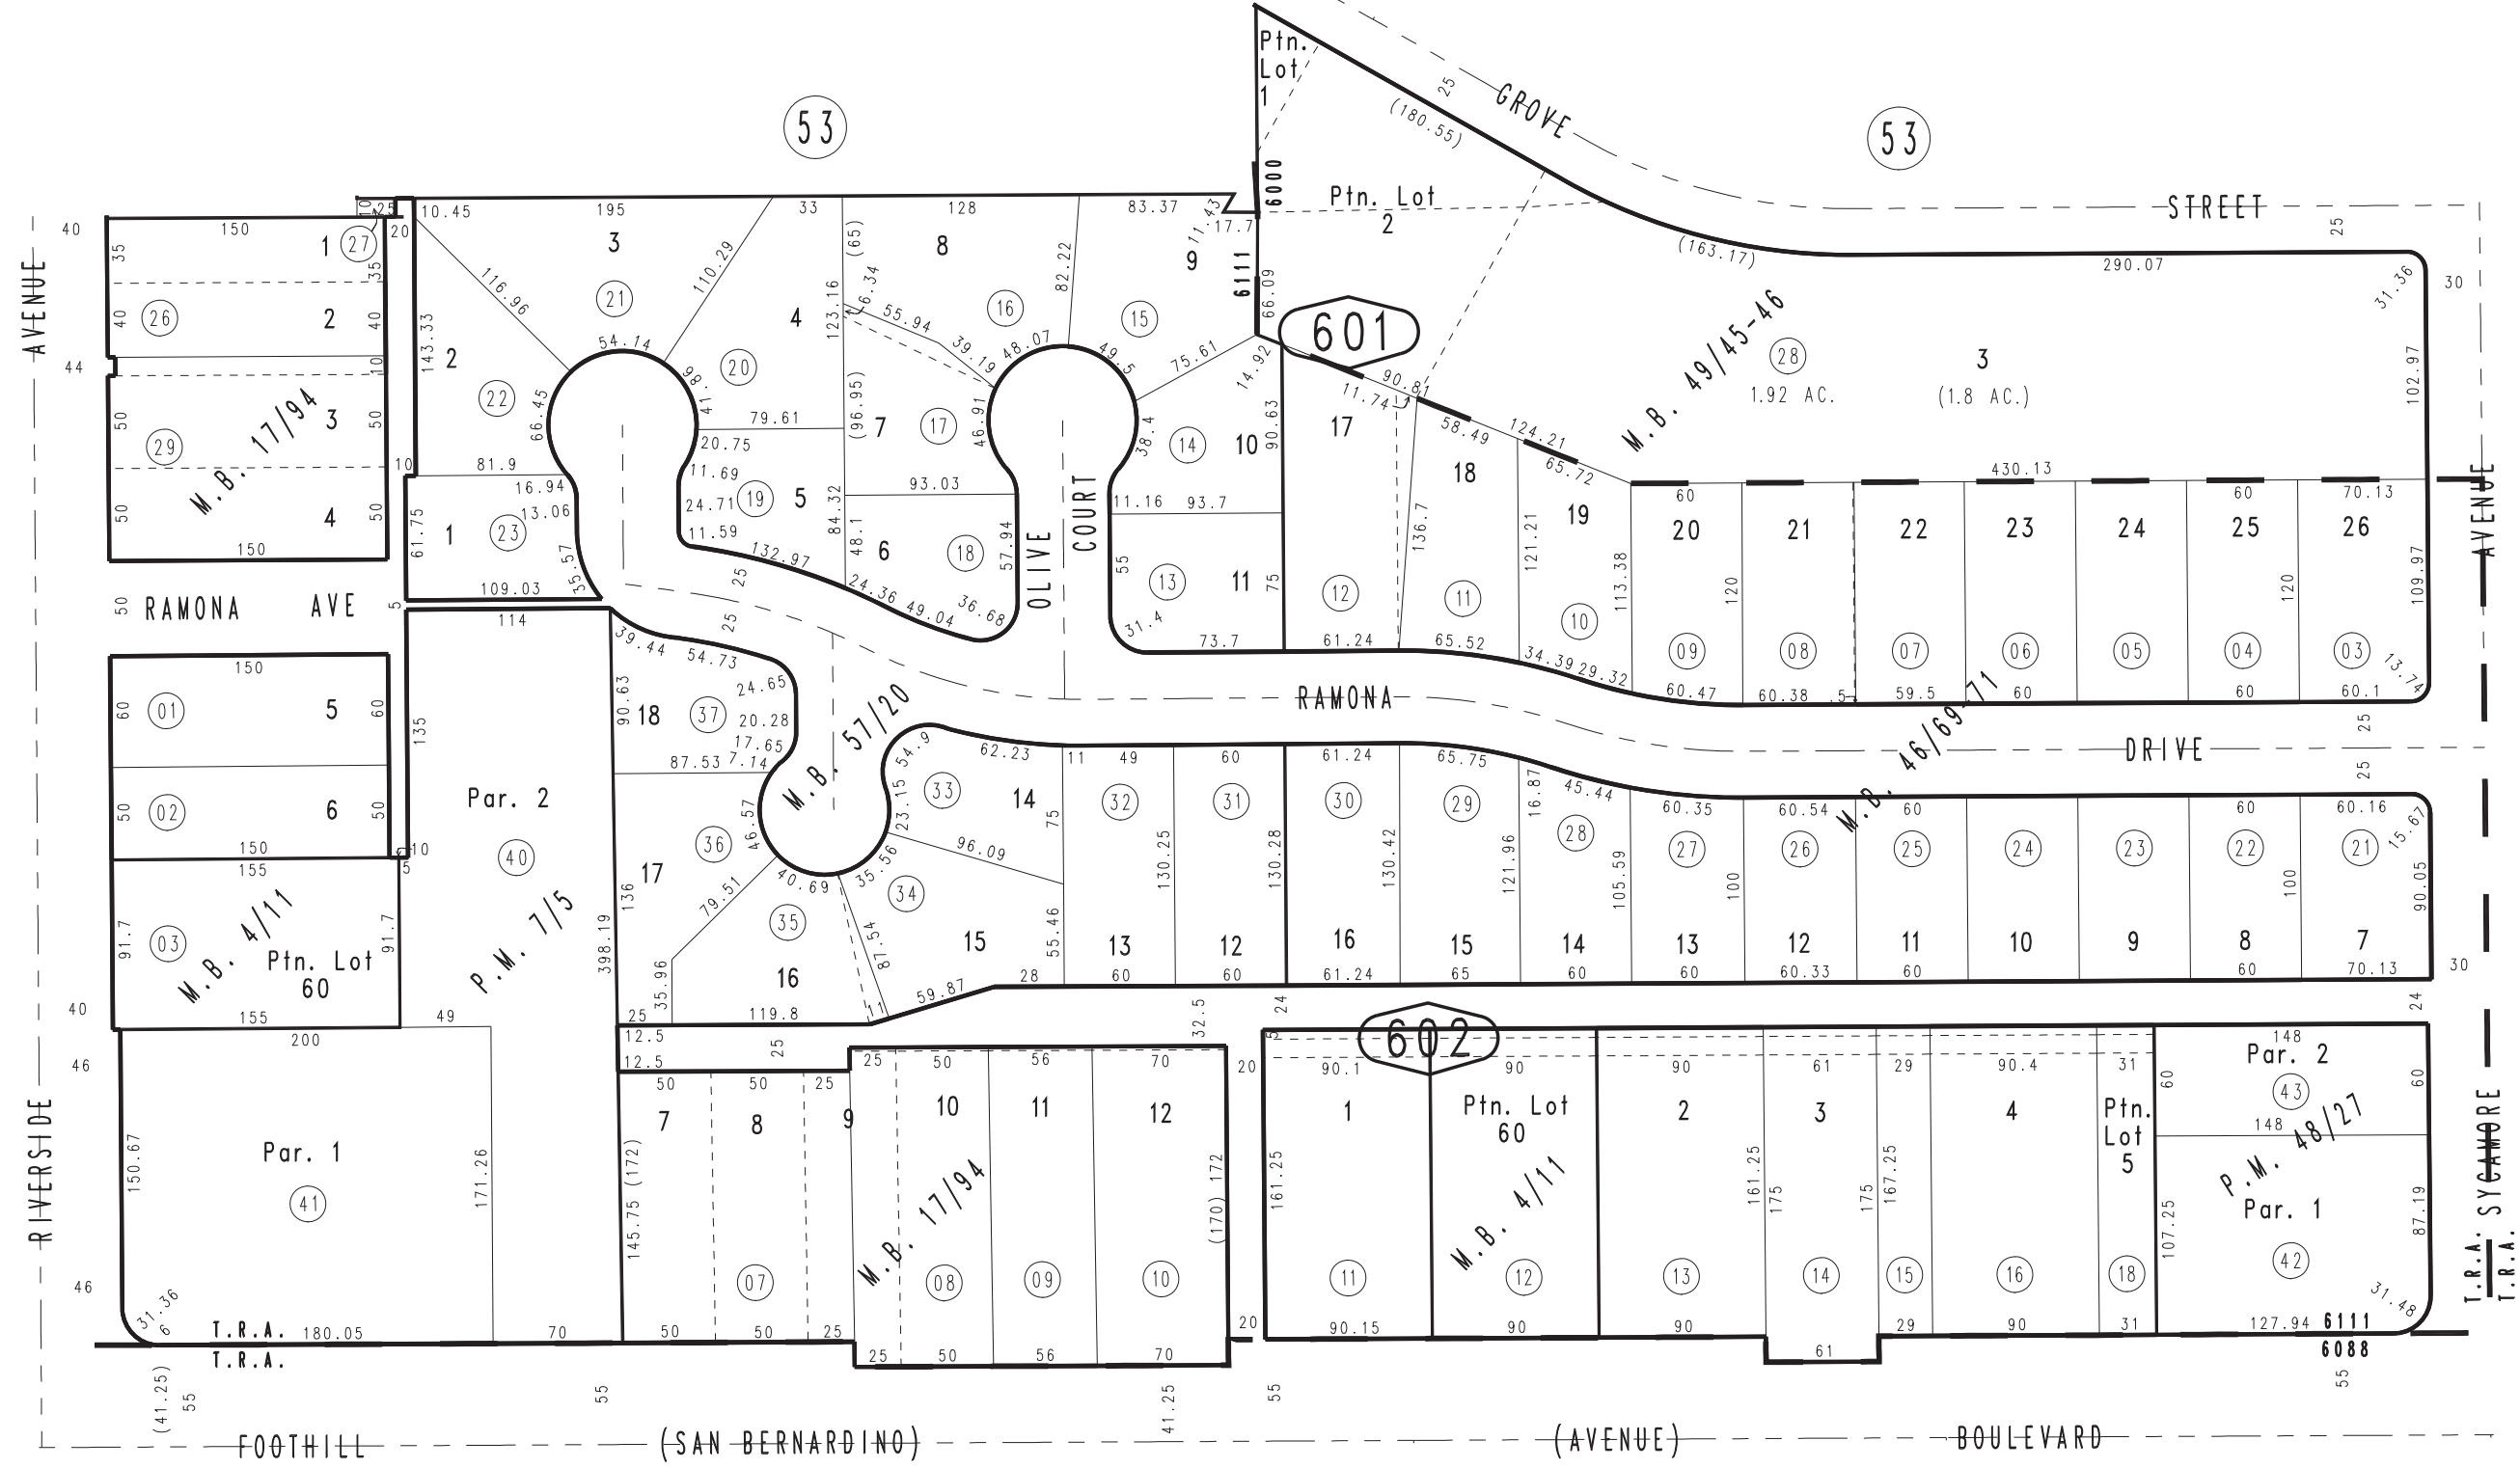

0133
15

0130
04

Tract No. 4442, M.B. 57/20
Tract No. 3701, M.B. 49/45-46
Krescent Knolls, Tract No. 2916, M.B. 46/69-71
Rialto Orange Height Tract, M.B. 17/94
Parcel Map No. 4799, P.M. 48/27
Parcel Map No. 740, P.M. 7/5

Ptn. S.E.1/4, Sec.2
T.1S.,R.5W.

Assessor's Map
Book 0127 Page 60
San Bernardino County

REVISED
08/19/11 RU
12/23/13 RM