


THIS MAP IS FOR THE PURPOSE OF AD VALOREM TAXATION ONLY.

Ptn. Tract No. 9954, M.B. 139/55-58

City of Rialto
Tax Rate Area
6000,6111

0128 - 05

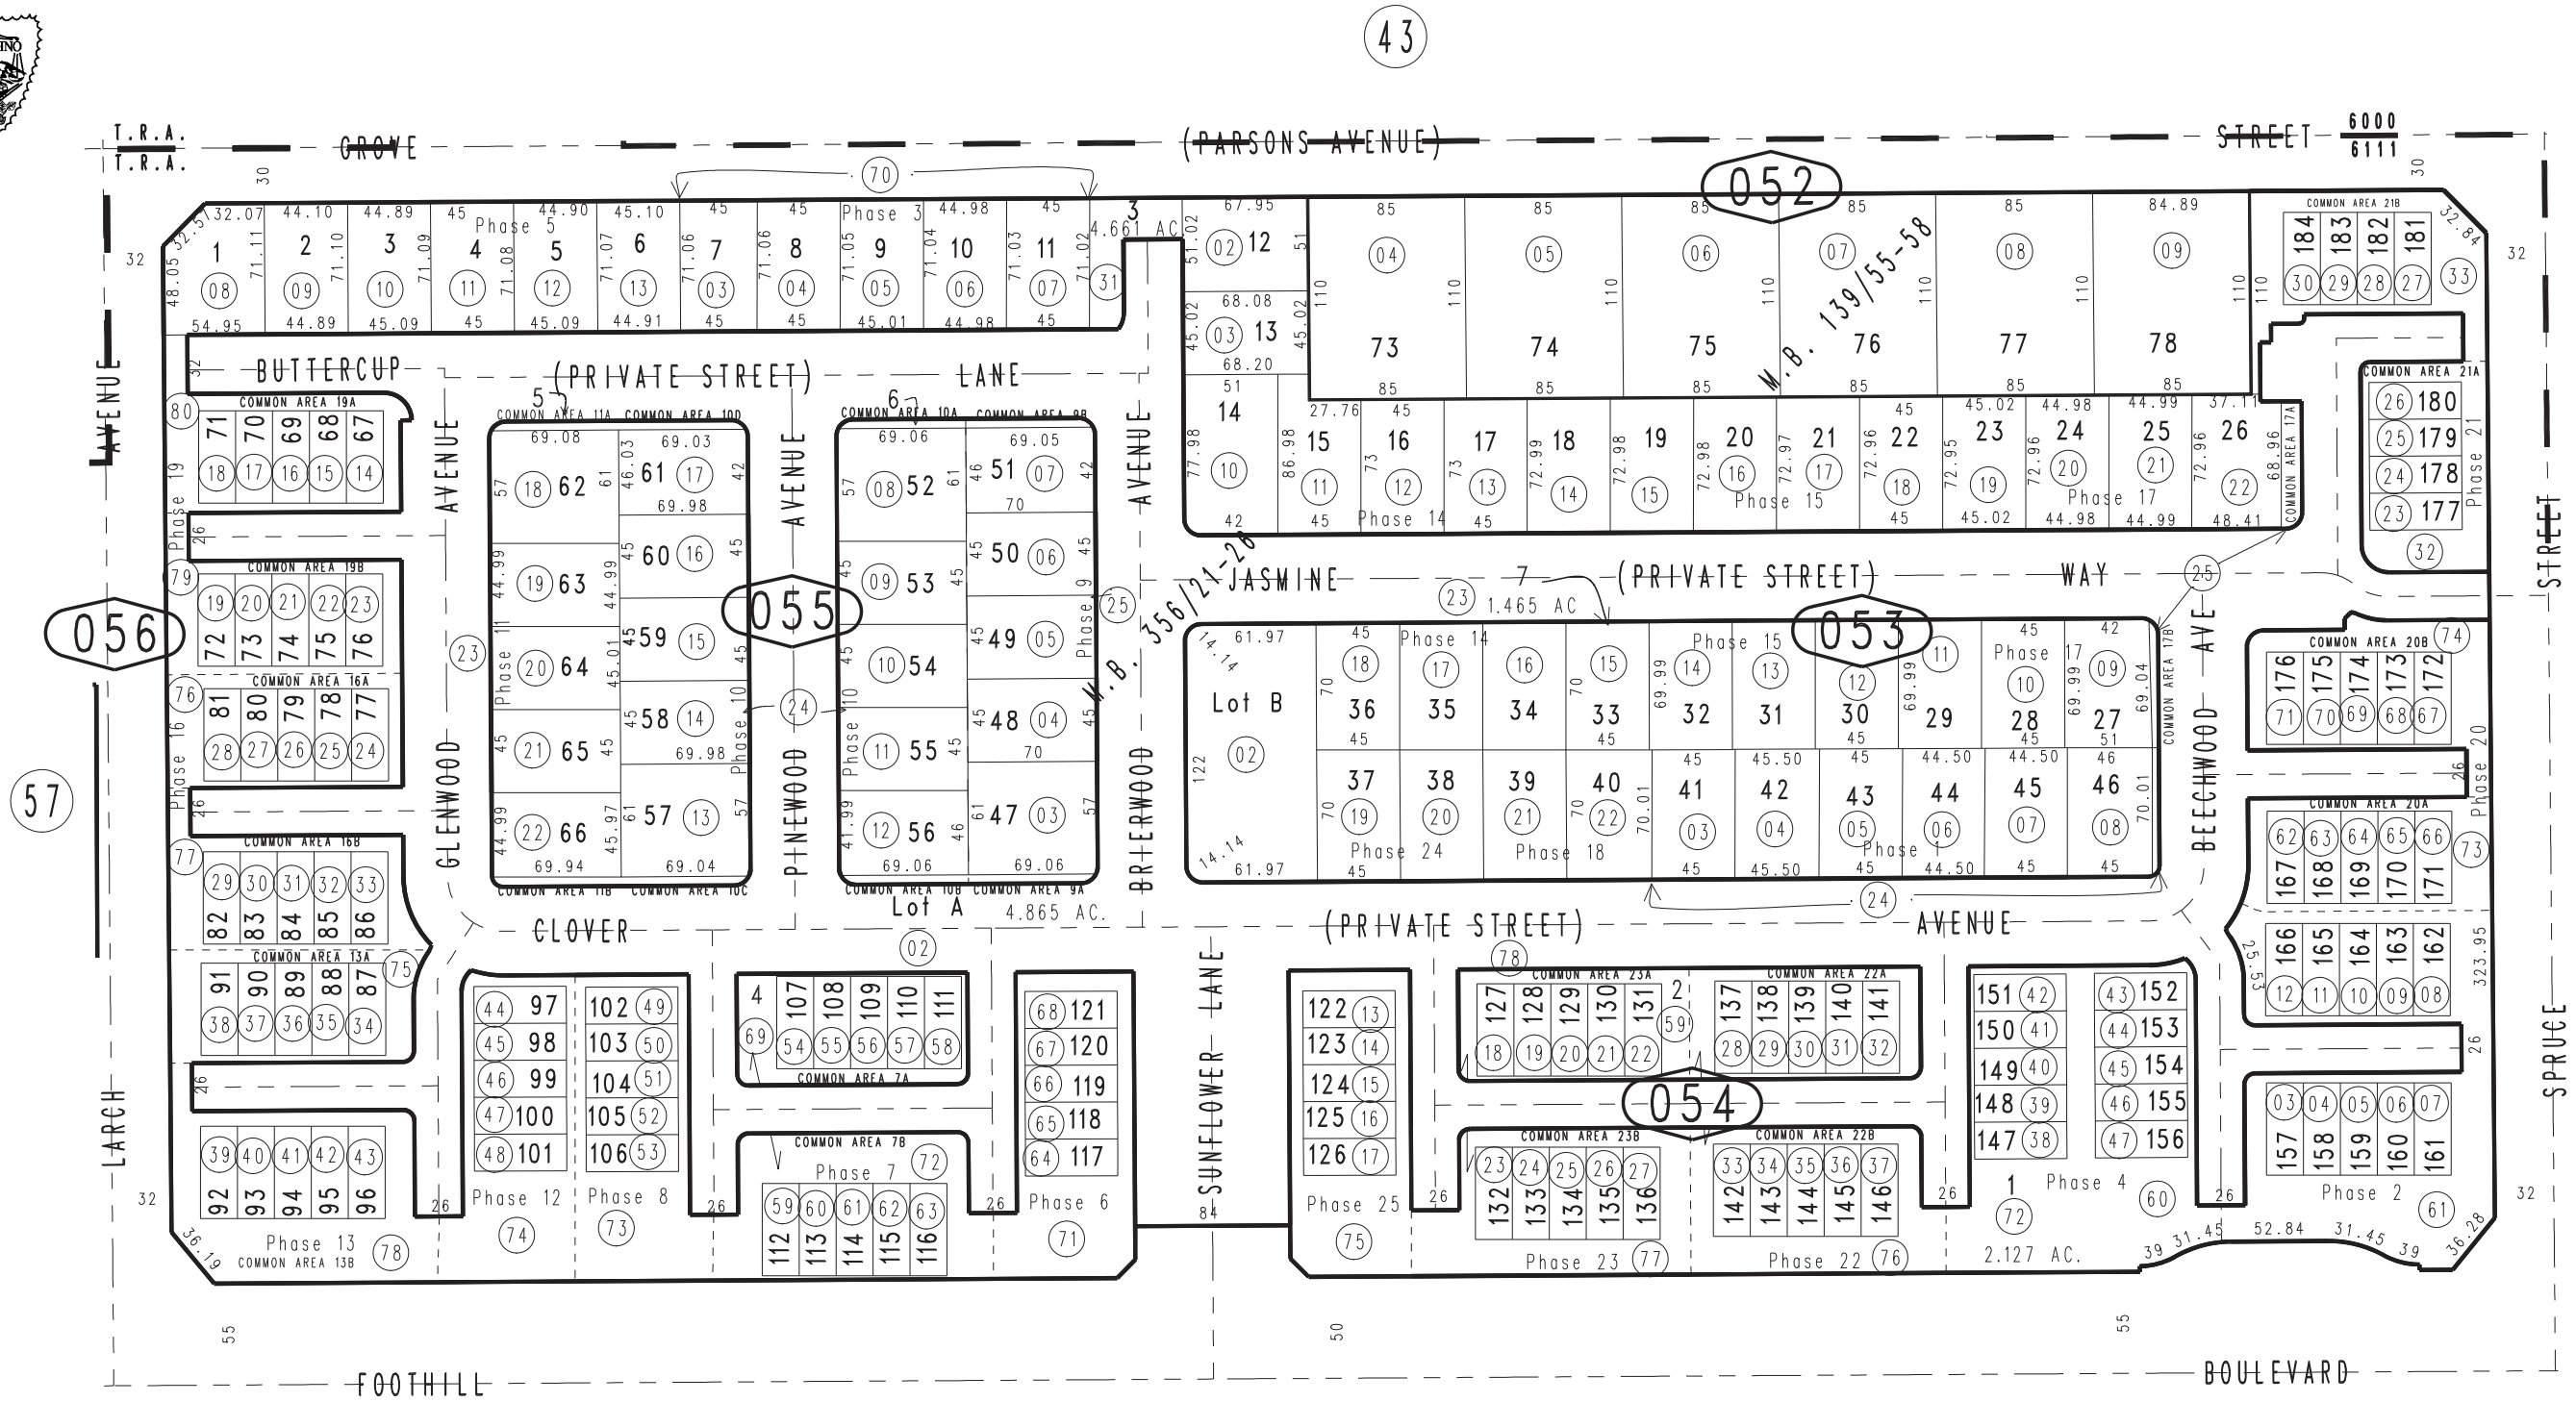

Tract No. 20217, M.B. 356/21-26, Condo Plan 2020-0518884 Ph. 1, Condo Plan 2020-0518885 Ph. 2
 Condo Plan 2021-0112400 Ph. 3, Condo Plan 2021-0112401 Ph. 4, Condo Plan 2021-0127514 Ph. 5
 Condo Plan 2021-0132479 Ph. 6, Condo Plan 2021-132480 Ph. 7, Condo Plan 2021-0132481 Ph. 8
 Condo Plan 2021-0205414 Ph. 9, Condo Plan 2021-0222930 Ph. 10, Condo Plan 2021-0225549 Ph. 11
 Amending Condo Plan Ph. 11 2021-0244990, Condo Plan 2021-0225550 Ph. 12, Condo Plan 2021-0225551 Ph. 13
 Condo Plan 2021-0225552 Ph. 14, Condo Plan 2021-0225553 Ph. 15, Condo Plan 2021-0265120 Ph. 16
 Condo Plan 2021-0265121 Ph. 17, Condo Plan 2021-0333049 Ph. 18, Condo Plan 2021-0333050 Ph. 19
 Condo Plan 2021-0333051 Ph. 20, Amending Condo Plan Ph. 20 2021-0347554, Condo Plan 2021-0333052 Ph. 21
 Condo Plan 2021-0333053 Ph. 22, Condo Plan 2021-0333054 Ph. 23, Condo Plan 2021-0333055 Ph. 24
 Condo Plan 2021-0333056 Ph. 25

07

Ptn. S.E.1/4, Sec. 3
T.1S., R.5W

Assessor's Map
Book 0128 Page 05
San Bernardino County

REVISED	
01/24/22	KC
04/13/22	KA
04/20/22	KA
06/07/22	KA
10/05/22	KA
11/10/22	KA