


THIS MAP IS FOR THE PURPOSE OF AD VALOREM TAXATION ONLY.

# Ptn. Rancho San Bernardino M.B. 7/2


City of San Bernardino 0141 - 31  
Tax Rate Area  
7070,7072




25

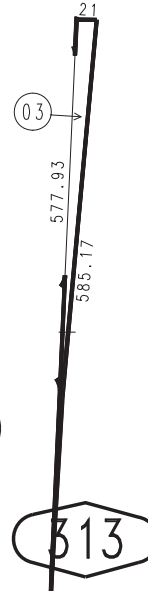

STATE HIGHWAY - 15E, 395, 245

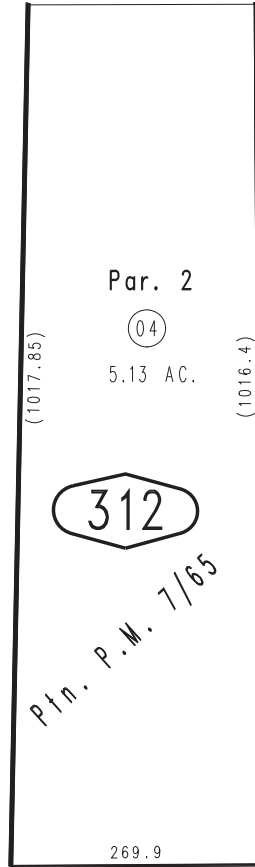

STATE HIGHWAY - (SOUTH E STREET)

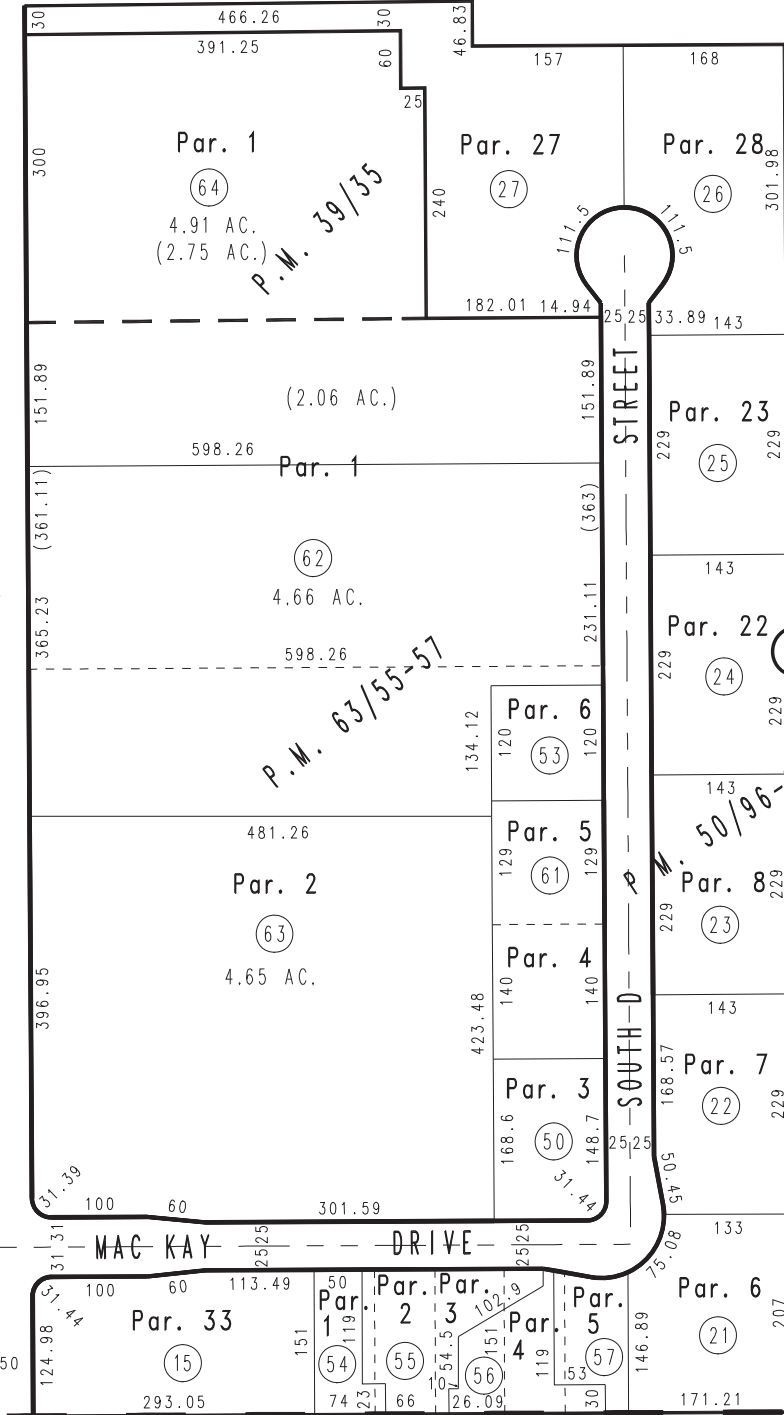

29

311

36


PTN. BLK. 54  
R.S.B.

Ptn. Lot 14  
06  
26.93 AC.

T.R.A. 7072  
T.R.A. 7070

FLOOD CONTROL

30

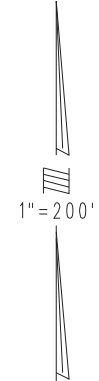

Parcel Map No. 6489, P.M. 63/55-57  
Ptn. Parcel Map No. 5333, P.M. 50/96-98  
Ptn. Parcel Map No. 3600, P.M. 32/69, Amending Map, 39/35  
Ptn. Parcel Map No. 773, P.M. 7/65

March 2005

Ptn. N.W.1/4, Sec. 22  
T.1S., R.4W.

Assessor's Map  
Book 0141 Page 31  
San Bernardino County

REVISED  
08/16/22 KA