


THIS MAP IS FOR THE PURPOSE
OF AD VALOREM TAXATION ONLY.

Ptn. Rancho San Bernardino M.B. 7/2

City of San Bernardino 0141 - 40
Tax Rate Area
7026,7074,7130

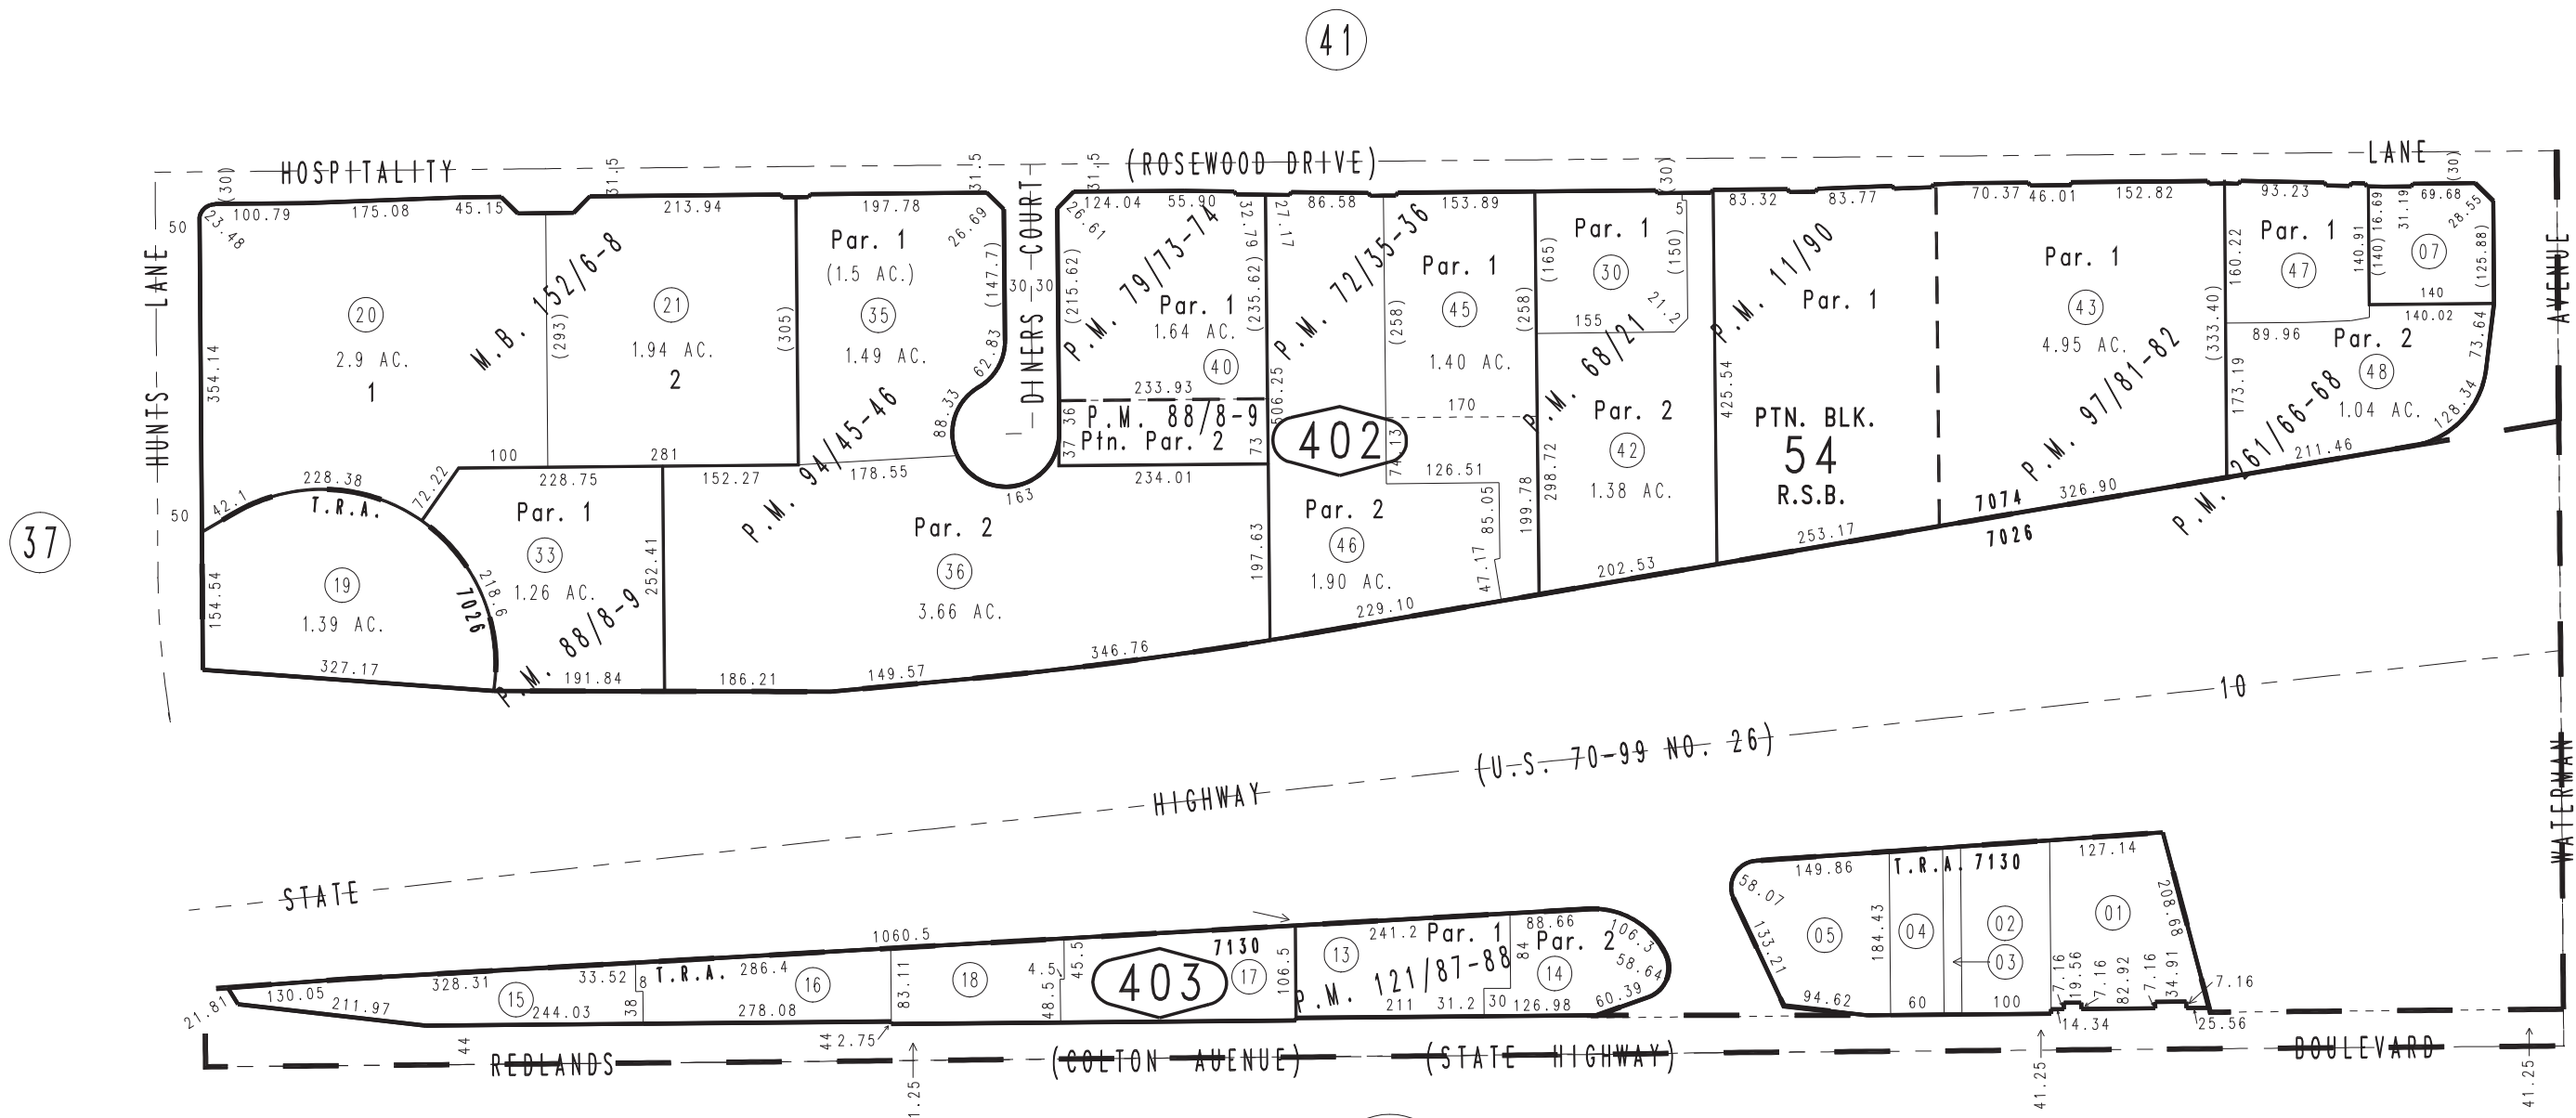

0281
06

0164
32

- Tract No. 10939, M.B. 152/6-8
- Parcel Map No. 10260, P.M. 121/87-88
- Ptn. Parcel Map No. 8619, P.M. 97/81-82
- Parcel Map No. 8954, P.M. 94/45-46
- Ptn. Parcel Map No. 8430, P.M. 88/8-9
- Parcel Map No. 7759, P.M. 79/73-74
- Ptn. Parcel Map No. 7229, P.M. 72/35-36
- Parcel Map No. 6998, P.M. 68/21
- Ptn. Parcel Map No. 1455, P.M. 11/90
- Parcel Map No. 20506, P.M. 261/66-68

Ptn. S.E.1/4, Sec. 22
T.1S., R.4W.

Assessor's Map
Book 0141 Page 40
San Bernardino County