


THIS MAP IS FOR THE PURPOSE OF AD VALOREM TAXATION ONLY.

Mt. View Cemetery, North Addition, Tract No. 3736, M.B. 48/42 Sierra Knolls No. 2, Tr. No. 3506, M.B. 46/36

City of San Bernardino 0150 - 15
Tax Rate Area
7012 7231

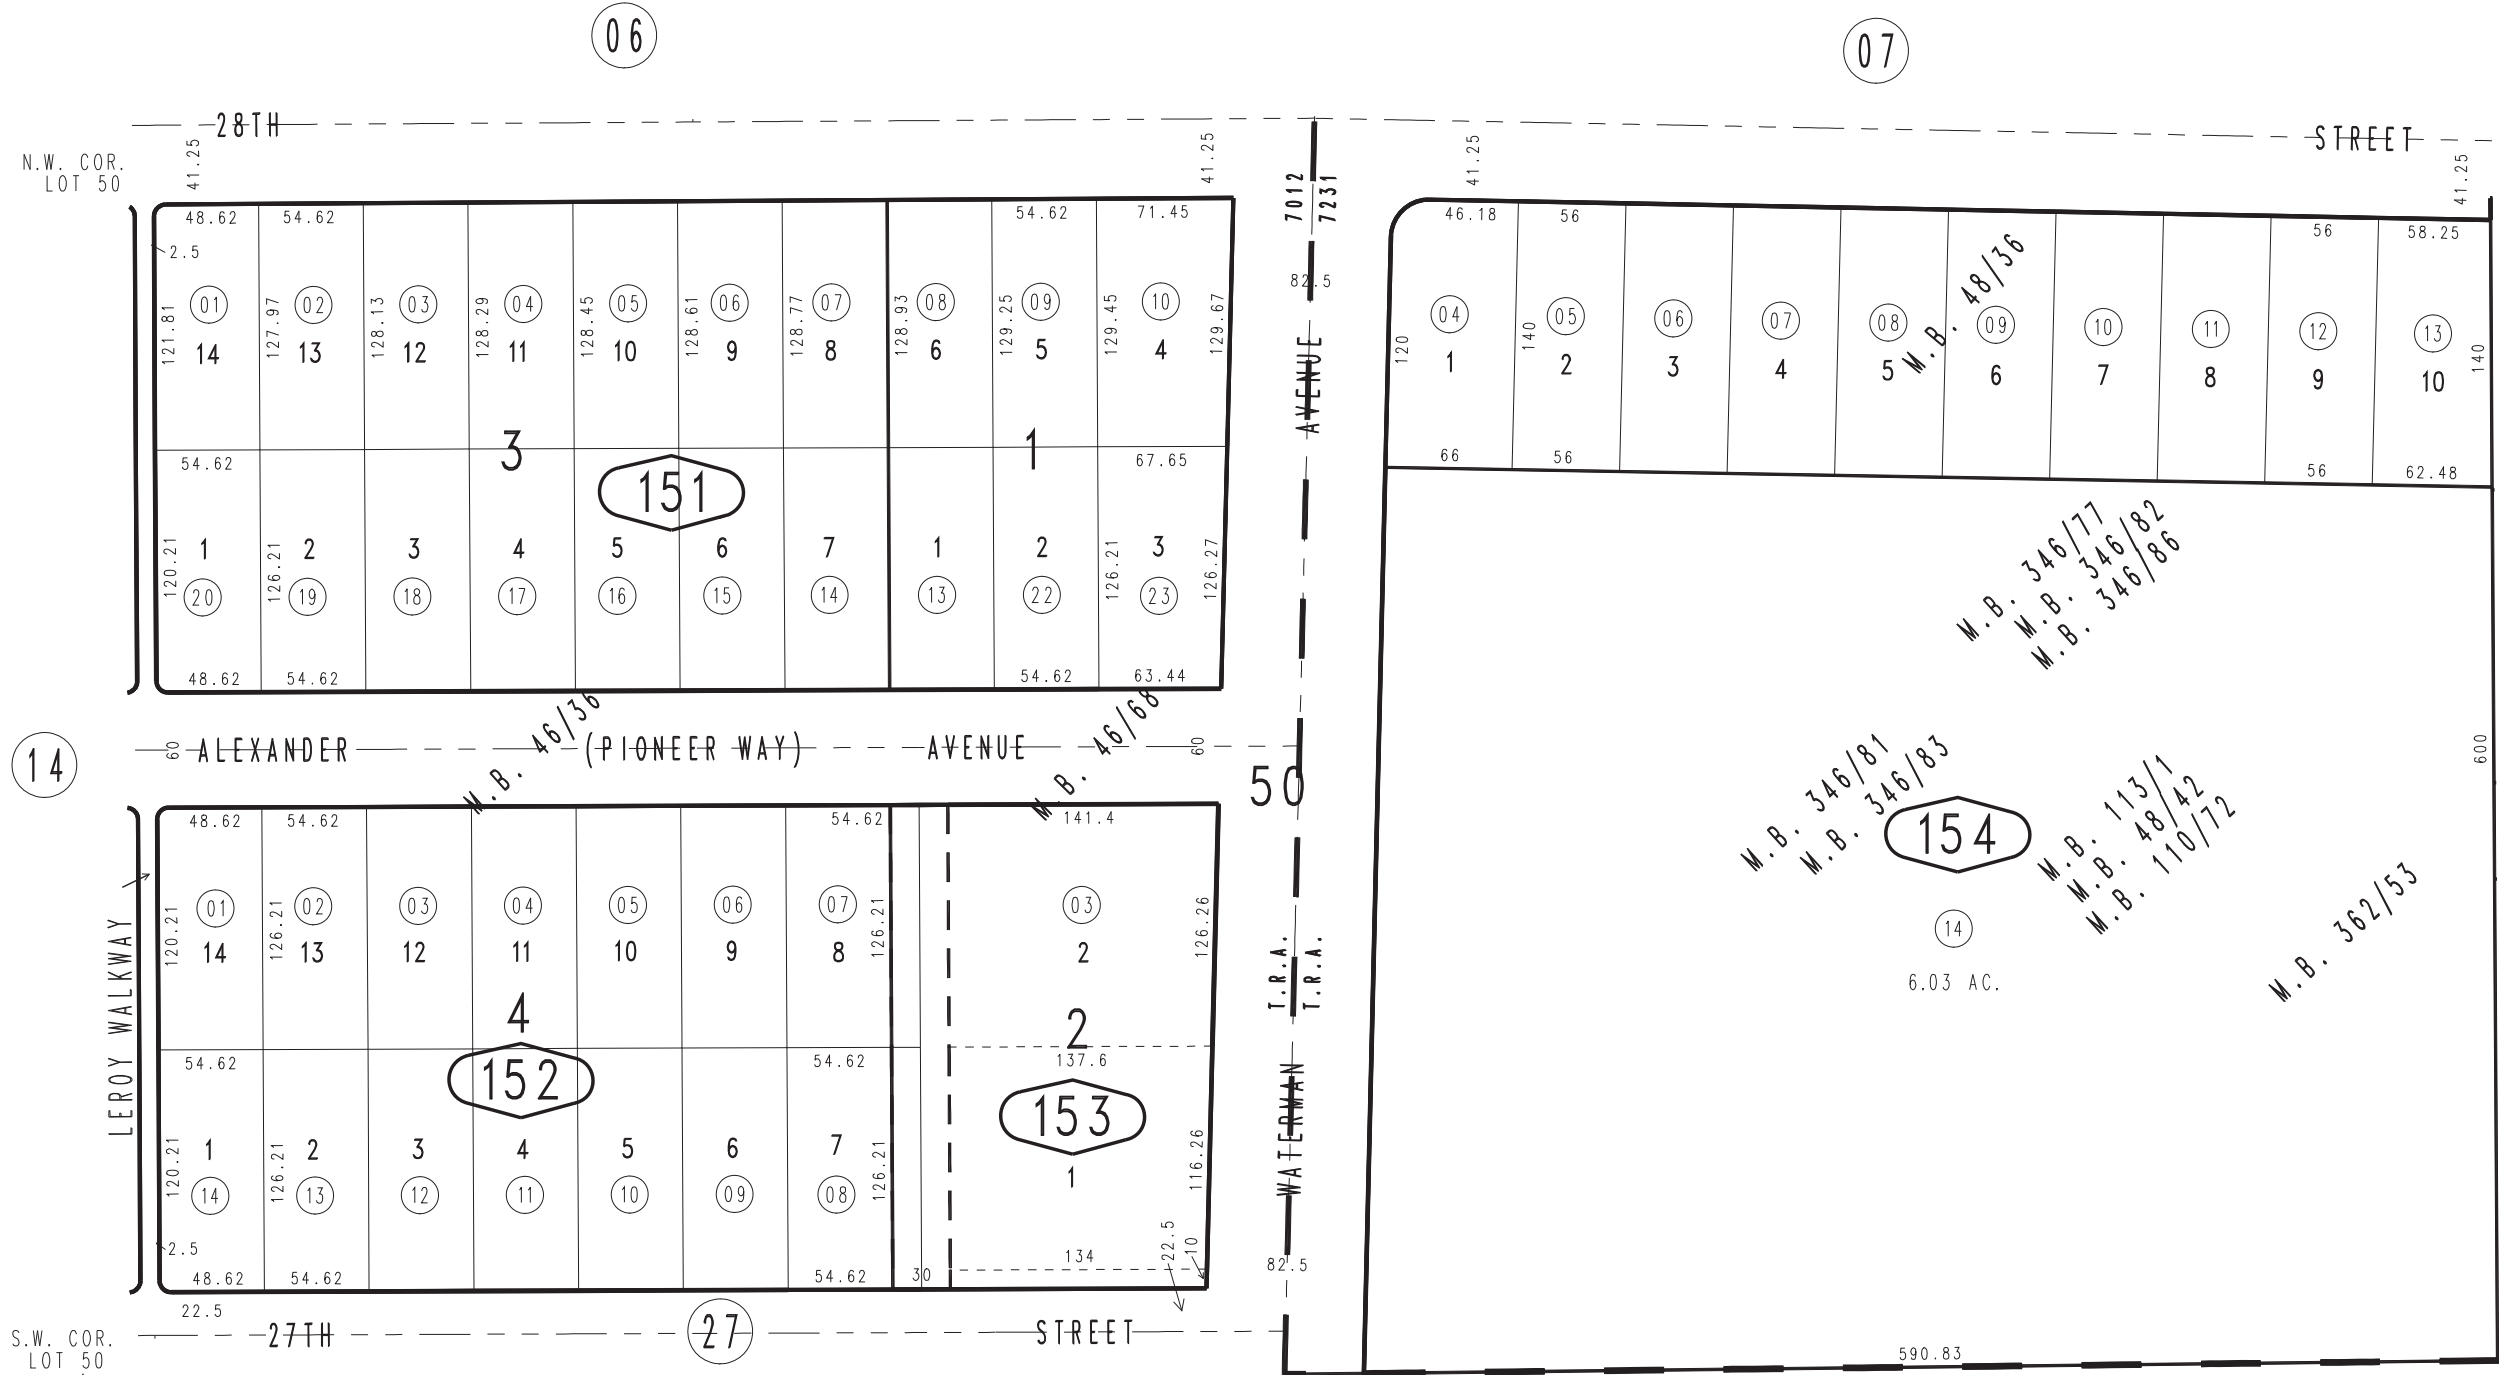

- Mt. View Cemetery, Elm Lawn Crypt Garden, Tract No. 20101, M.B. 346/86
- Mt. View Cemetery, Olive Lawn Lot Garden Ph. 2, Tract No. 20098, M.B. 346/83
- Mt. View Cemetery, Elm Lawn Crypt Garden Ph. 2, Tract No. 20097, M.B. 346/82
- Mt. View Cemetery, Olive Lawn Garden Ph. 3, Tract No. 20096, M.B. 346/81
- Mt. View Cemetery, Elm Lawn Crypt Garden Ph.3, Tract No. 20093, M.B. 346/77
- Tract No. 8359, M.B. 113/1, Pine "A" Lawn Mountain View Cemetery
- Mt. View Cemetery, Lawn "L", North Addition, Tract No. 8341, M.B. 110/72
- Parkside Square Unit No. 3, Tr. No. 3711, M.B. 48/36
- Sierra Knolls No. 3, Tr. No. 3534, M.B. 46/68

Mt. View Cemetery, Olive Lawn Lot Garden
Phase 4, Tract No. 20517, M.B. 362/53

Assessor's Map
Book 0150 Page 15
San Bernardino County

REVISED
01/07/20 KA
02/03/22 KC