
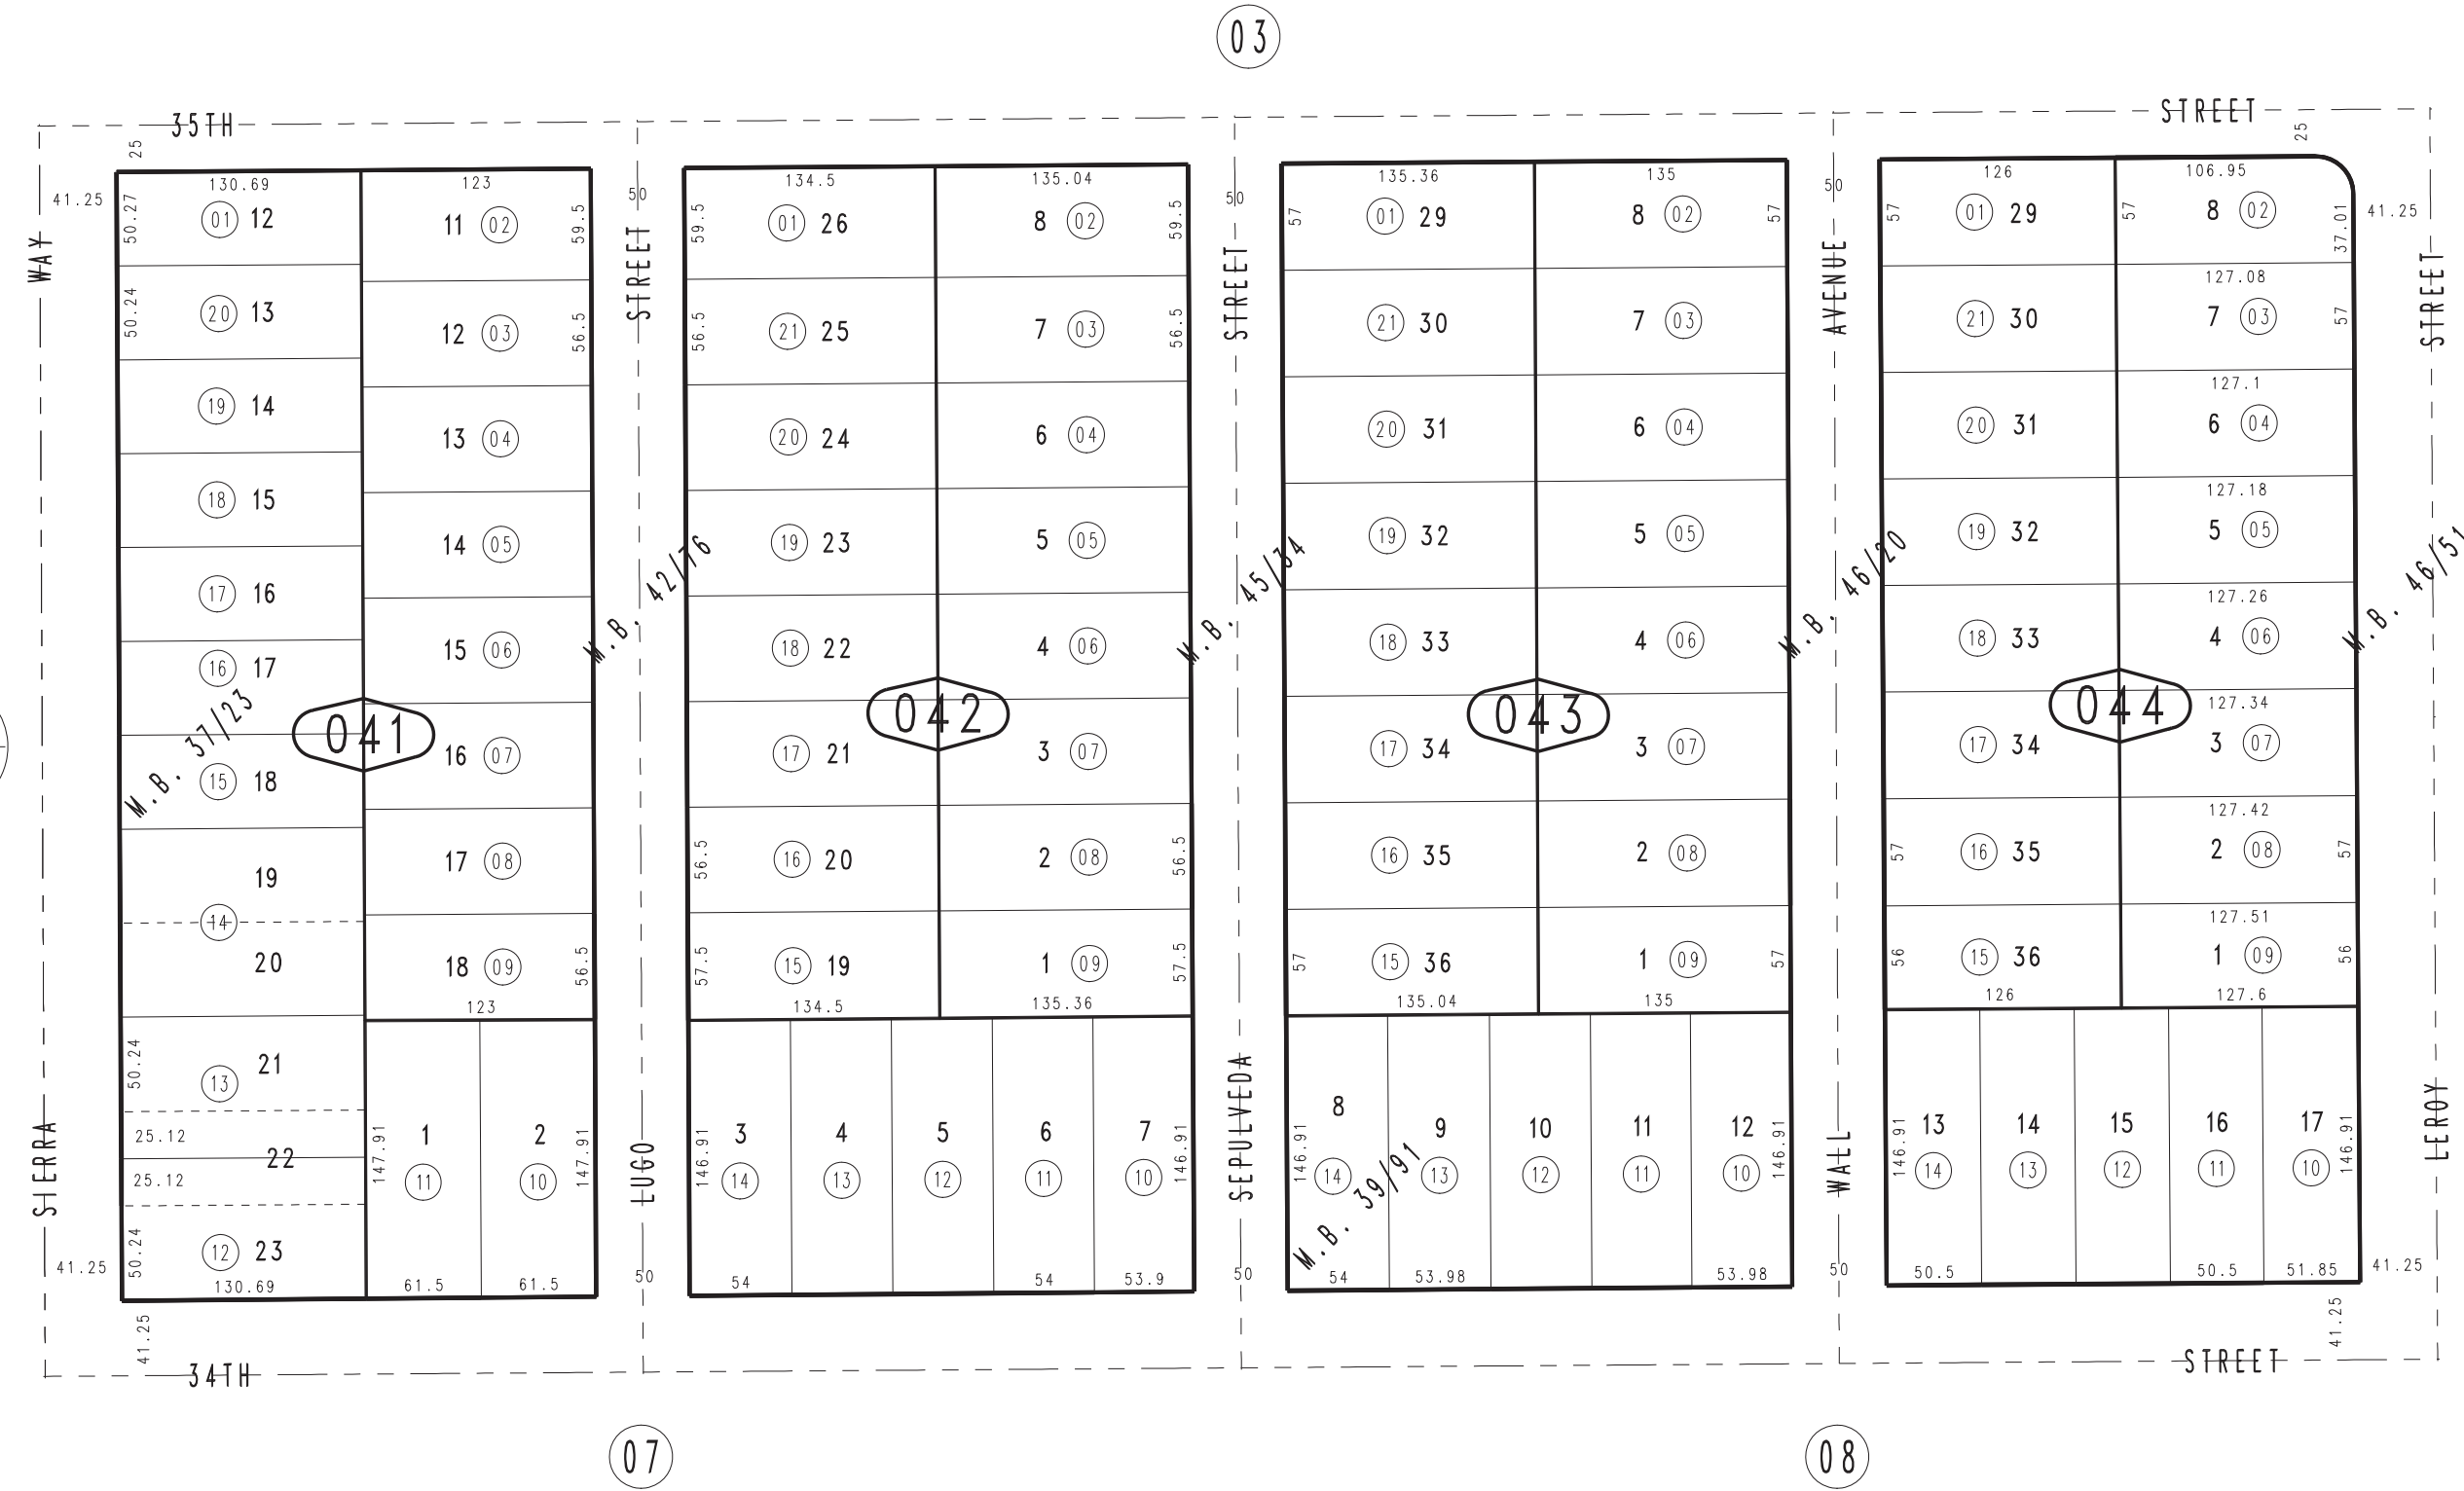


THIS MAP IS FOR THE PURPOSE
OF AD VALOREM TAXATION ONLY.

Sierra Villa Unit No. 1, Tr. No. 2816, M.B. 39/91
Ptn. Sierra Villa Unit No. 2, Tr. No. 2976, M.B. 42/76

City of San Bernardino 0153 - 04
Tax Rate Area
7001

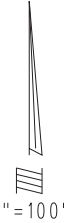

0152
09

Ptn. Tract No. 3286, M.B. 45/34
Ptn. Tract No. 2622, M.B. 37/23

Ptn. Tract No. 3517, M.B. 46/51
Ptn. Tract No. 3406, M.B. 46/20

Ptn. S.E.1/4, Sec. 22
T.1N., R.4W.

Assessor's Map
Book 0153 Page 04
San Bernardino County

REVISED
07/02/13 GW-MC