


THIS MAP IS FOR THE PURPOSE OF AD VALOREM TAXATION ONLY.



Ptn. S.1/2 Sec.13 & Ptn. N.1/2 Sec.24, T.1N.,R.4W., S.B.B.&M.

City of San Bernardino 0155 - 01
Tax Rate Area
7003

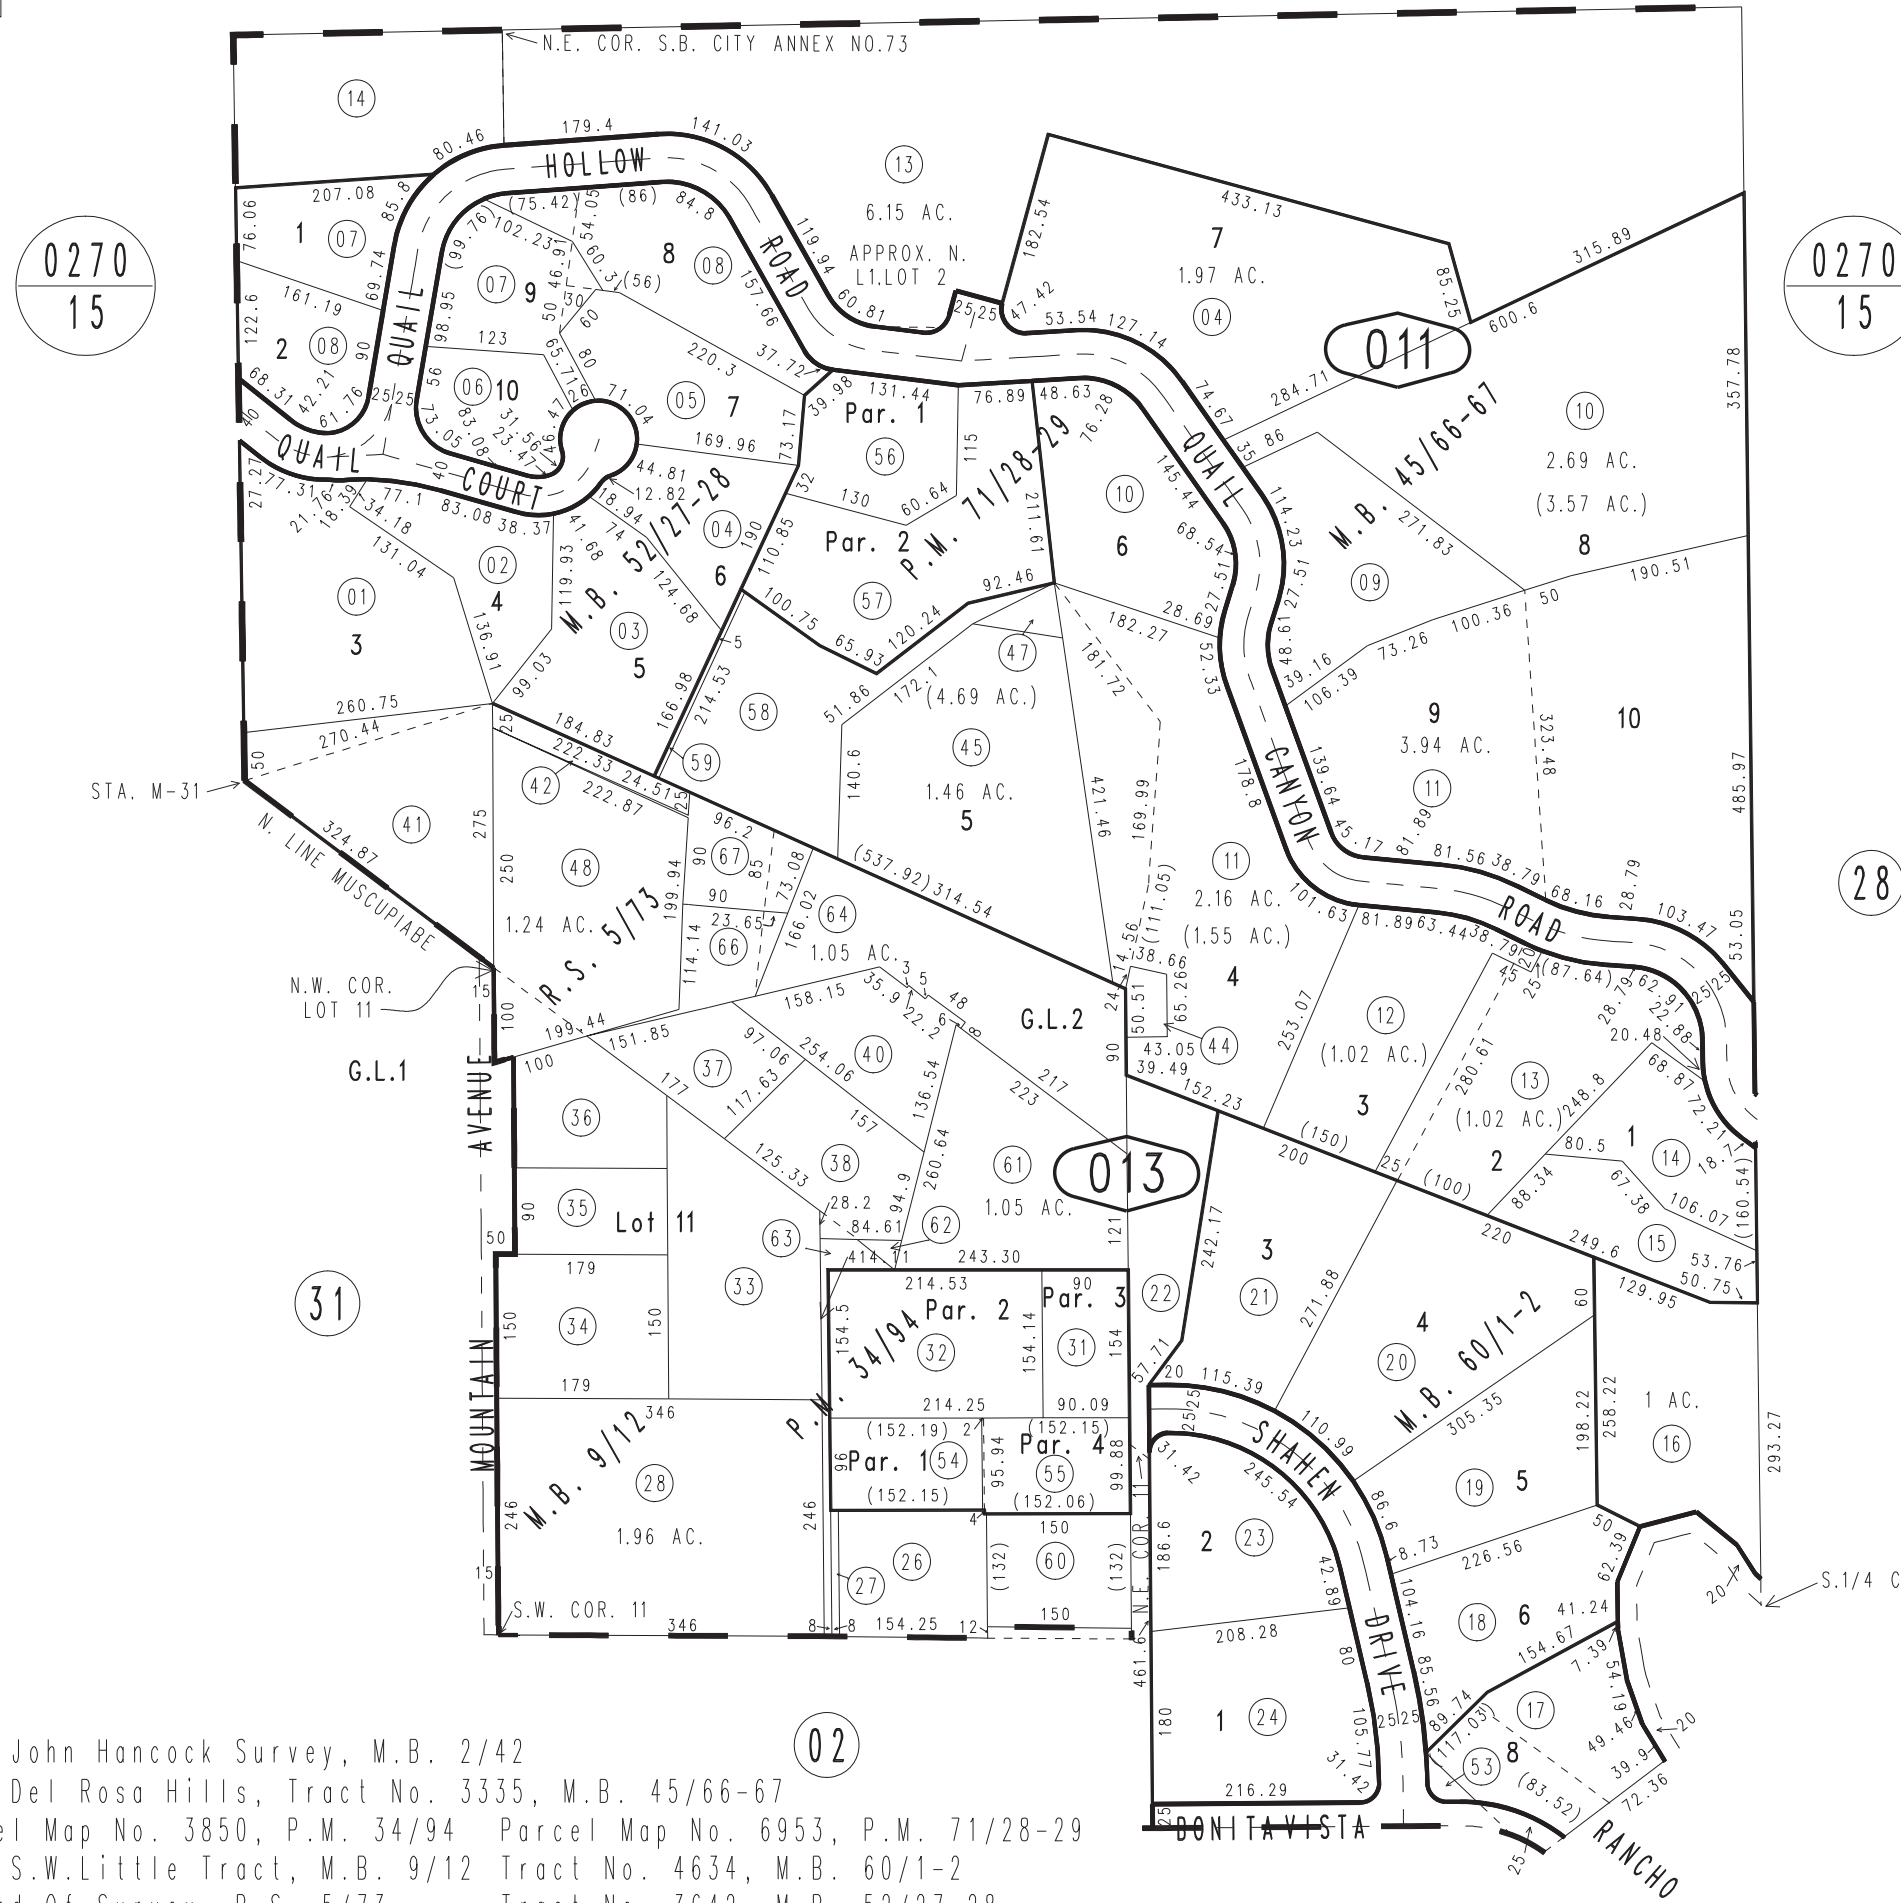

Ptn. John Hancock Survey, M.B. 2/42
Ptn. Del Rosa Hills, Tract No. 3335, M.B. 45/66-67
Parcel Map No. 3850, P.M. 34/94 Parcel Map No. 6953, P.M. 71/28-29
Ptn. S.W. Little Tract, M.B. 9/12 Tract No. 4634, M.B. 60/1-2
Record Of Survey, R.S. 5/73 Tract No. 3642, M.B. 52/27-28

January 2005

Assessor's Map
Book 0155 Page 01
San Bernardino County

REVISED
09/25/20 GW