

THIS MAP IS FOR THE PURPOSE OF AD VALOREM TAXATION ONLY.

# Ptn. Rancho San Bernardino, M.B. 7/2



City of Colton  
Tax Rate Area  
2076, 2078, 2108  
2111

0164 - 15



NW COR. LOT 4, SUB OF  
Lot 18 BIK. 54 R.S.B.

A PT. 825 N. OF SE. COR OF  
LOT 18 BLK. 54 R.S.B.

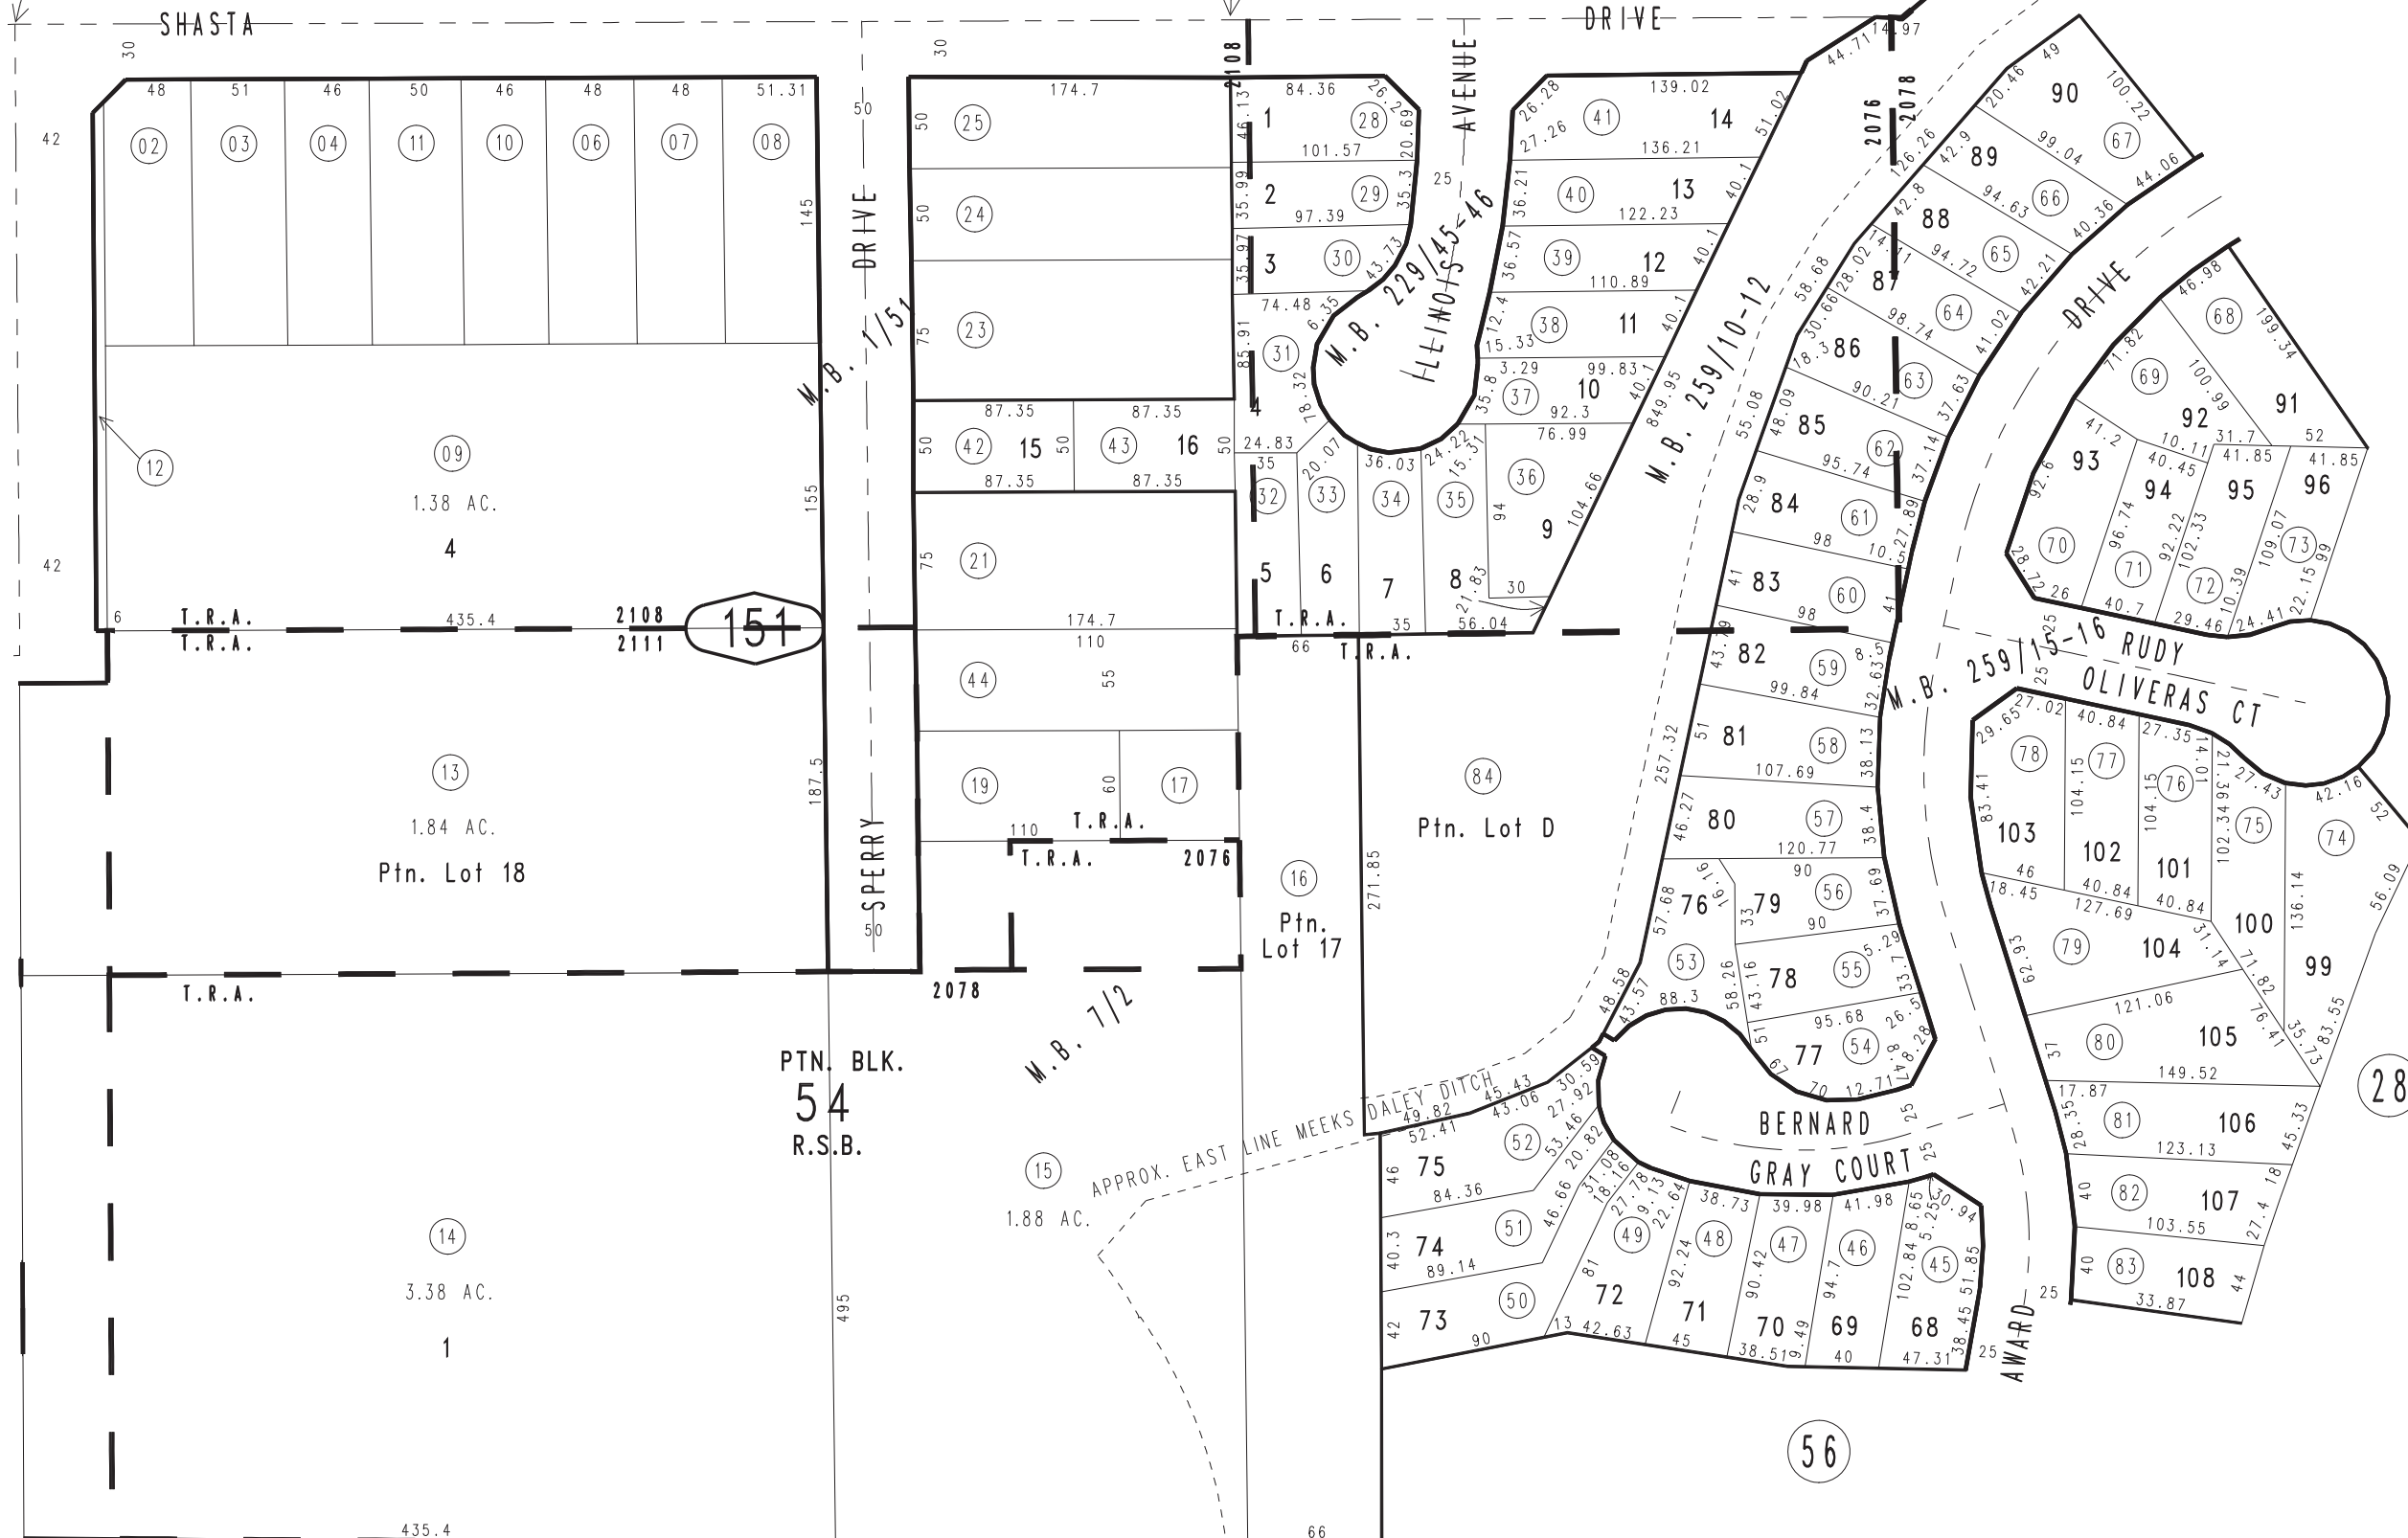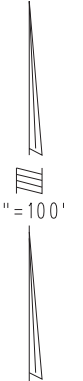

Ptn. Tract No. 15480-1, M.B. 259/10-12  
Ptn. Tract No. 15480-3, M.B. 259/15-16  
Tract No. 13529, M.B. 229/45-46  
Sub. of Lot 18, BIK. 54, R.S.B., M.B. 1/51

December 2003

Ptn. S.W.1/4, Sec. 21,  
T.1S., R.4W.

Assessor's Map  
Book 0164 Page 15  
San Bernardino County

REVISED  
05/04/09 KA