


THIS MAP IS FOR THE PURPOSE OF AD VALOREM TAXATION ONLY.



Ptn. Rancho San Bernardino, M.B. 7/2

City of Redlands Tax Rate Area 5002

0169 - 28

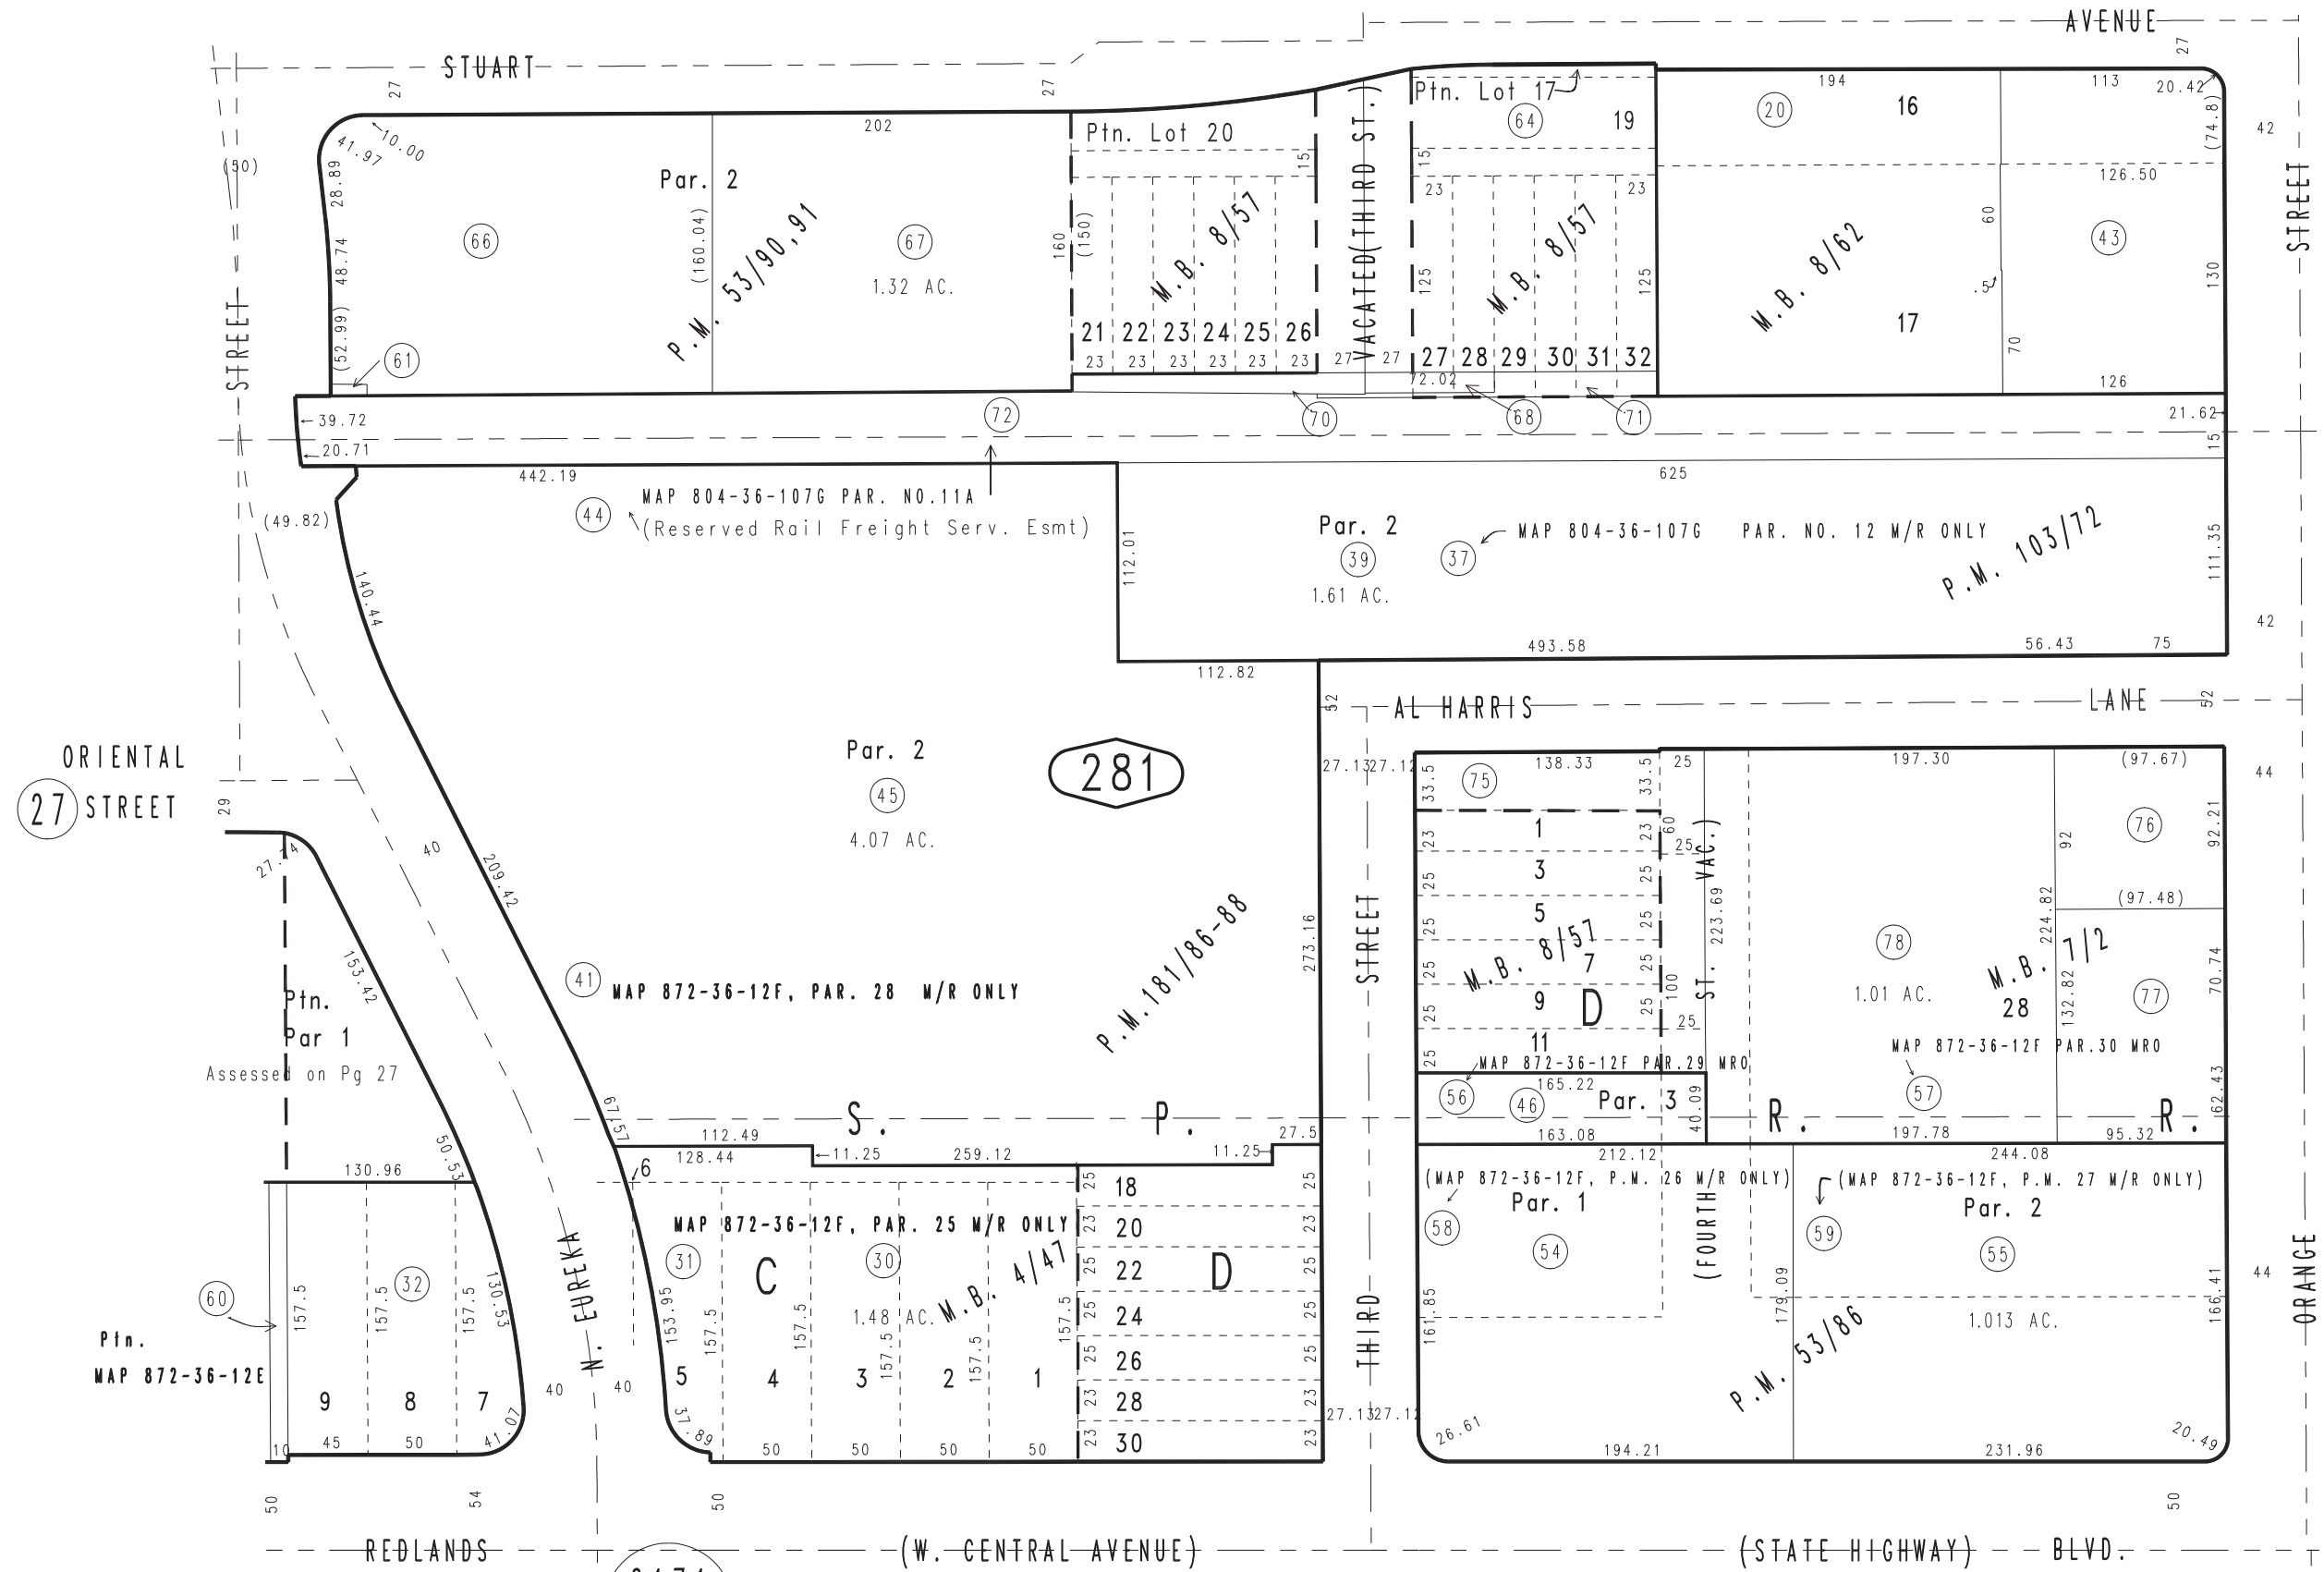

Parcel Map No. 4650, P.M. 53/86  
Ptn. Map Recorded, M.B. 8/62  
Ptn. Central Townsite, M.B. 8/57  
Ptn. Fairbanks & Wilson Sub., M.B. 4/47

Ptn. Parcel Map No. 14891, P.M. 181/86-88  
Ptn. Parcel Map No. 9560, P.M. 103/72  
Ptn. Parcel Map No. 5659, P.M. 53/90-91

Assessor's Map Book 0169 Page 28 San Bernardino County

REVISED  
10/27/21 GW  
11/02/21 GW  
09/14/22 KC  
09/20/22 KC  
09/27/22 KC  
03/01/23 KA