

THIS MAP IS FOR THE PURPOSE OF AD VALOREM TAXATION ONLY.

Ptn. N.W.1/4 Sec.1 T.2S.,R.3W., S.B.B.&M.


City of Redlands  
Tax Rate Area  
5000

0176 - 03

0174  
25



N.W.COR. N.W.1/4  
SEC.1 T.2S.,R.3W.

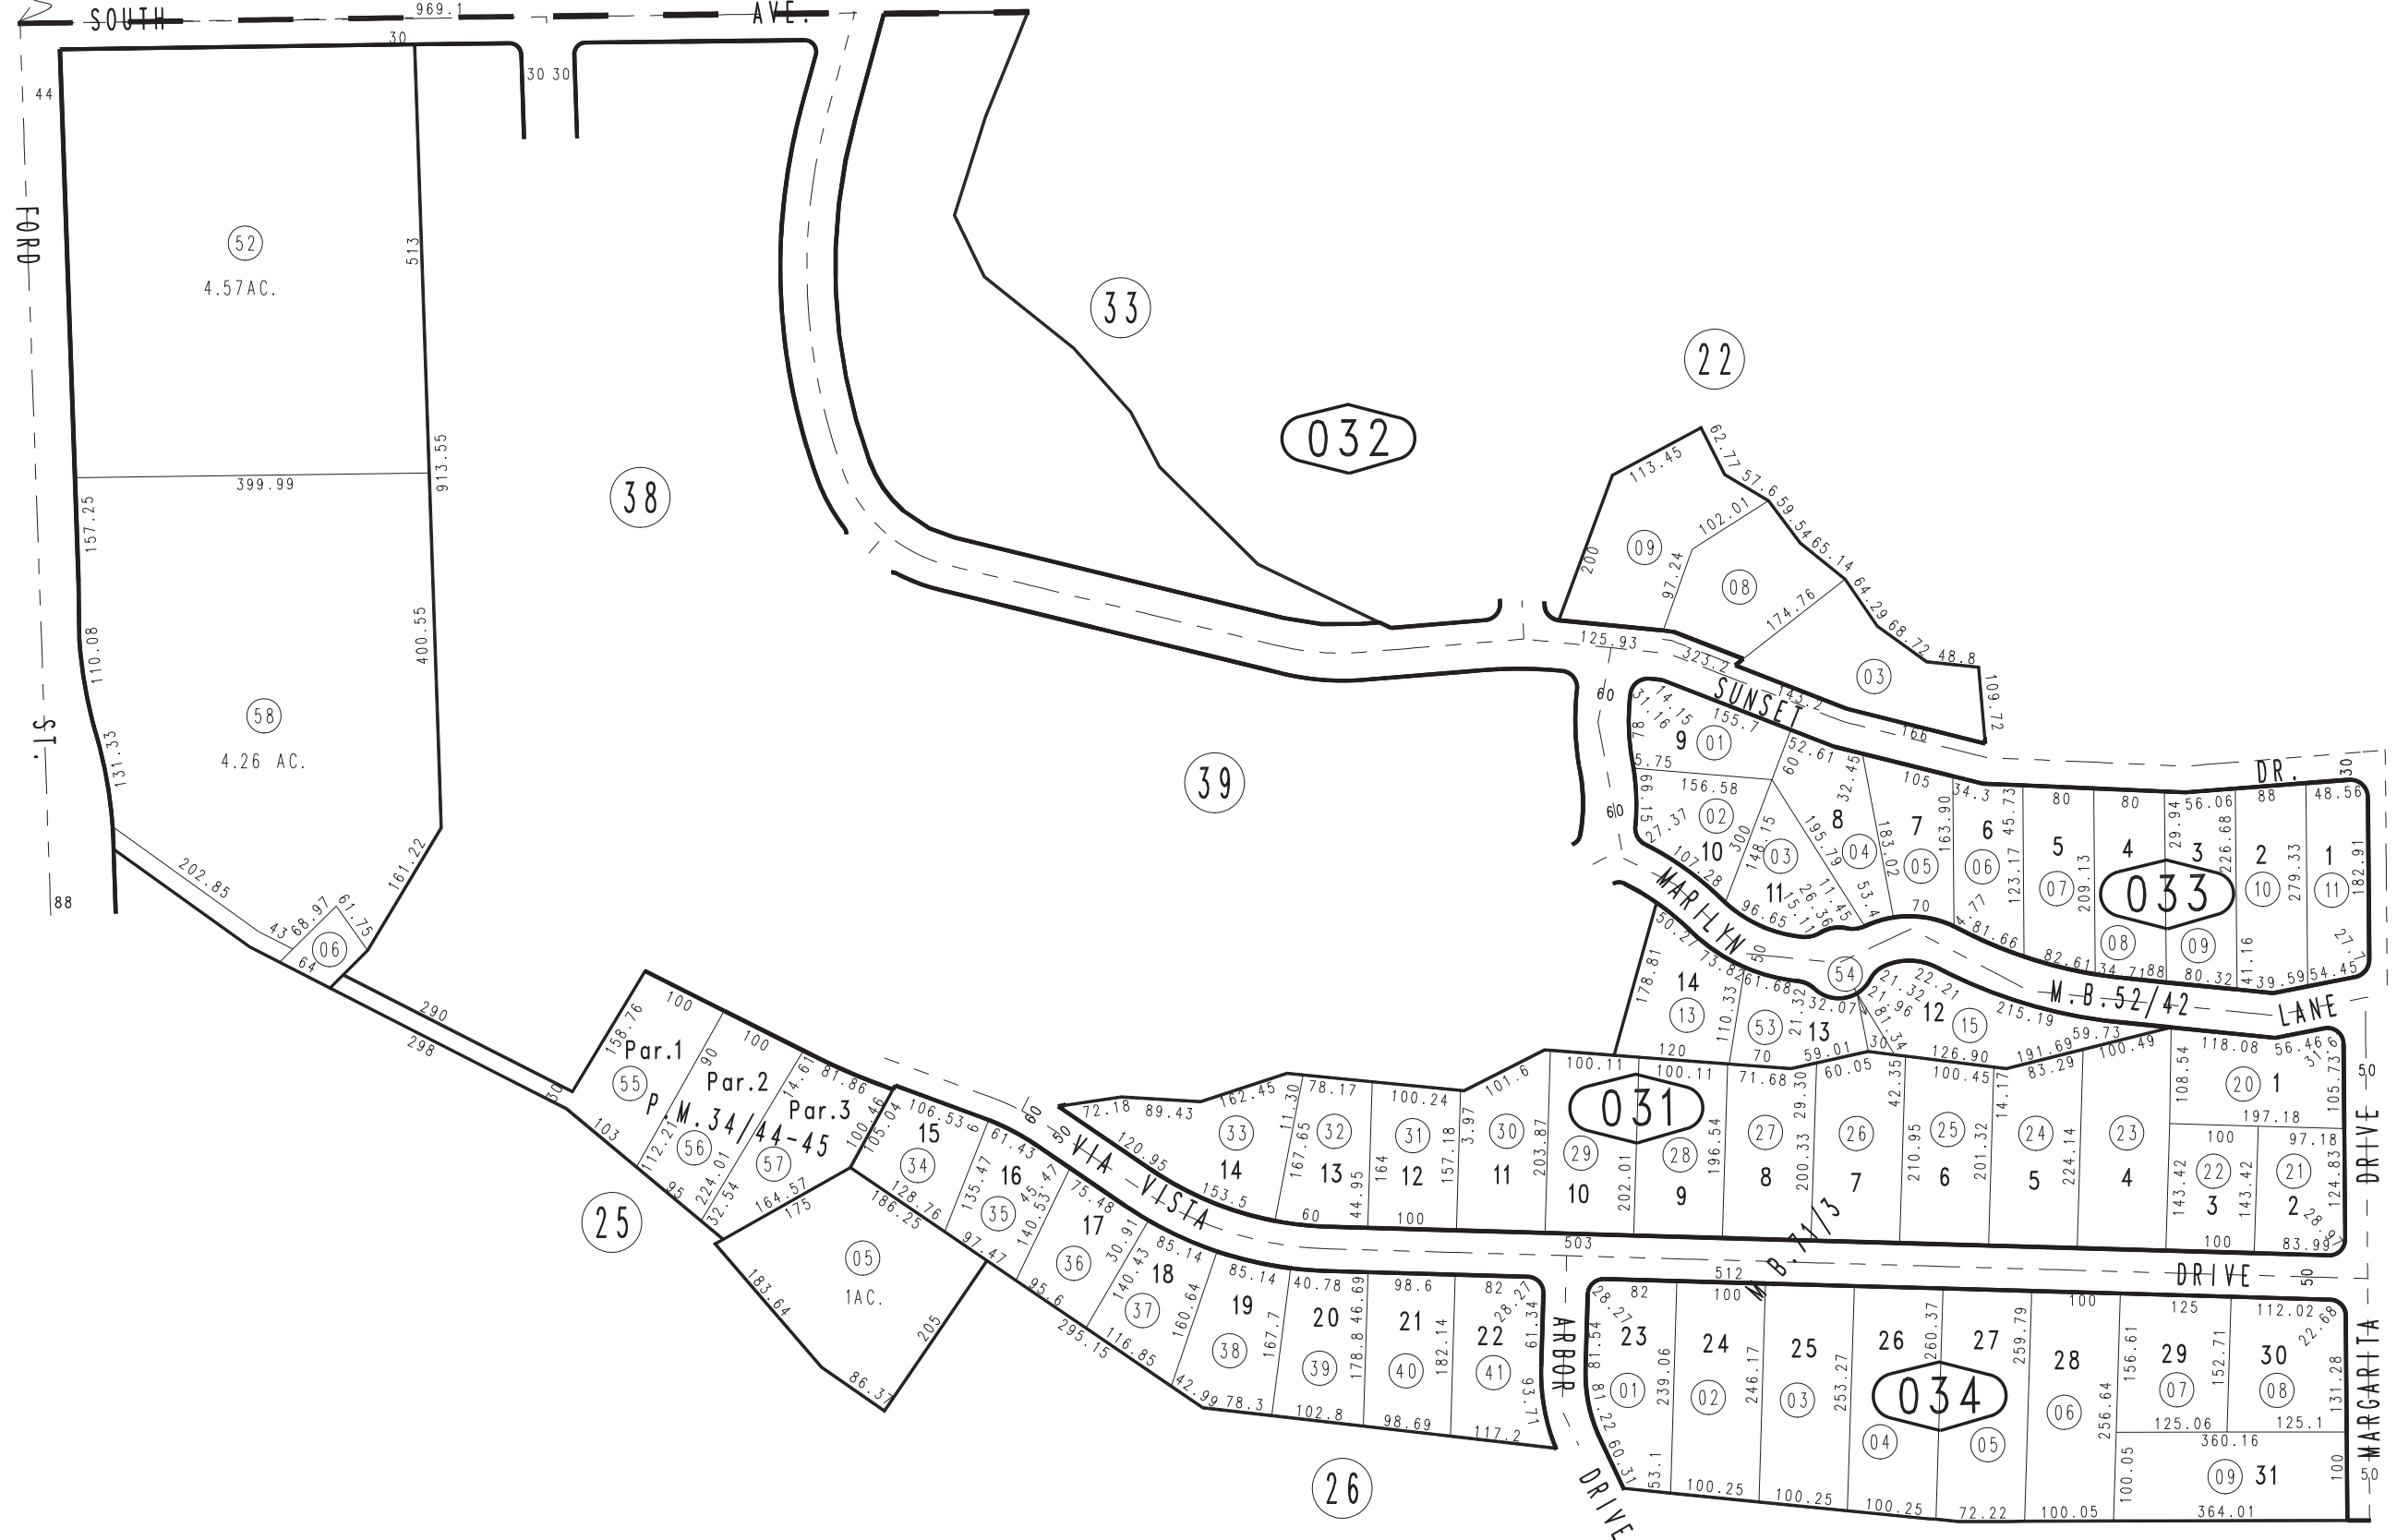

Parcel Map No.3794, P.M.34/44-45  
Via Vista Estates Unit No.2 Tract No.4863 M.B.71/3  
Ptn. Rec. Sur. of Ptn. N.W.1/4 Sec.1 T.2S.,R.3W., R.S.3/54-55  
Tract No.4007 Sunset Hills Unit No.1 M.B.52/42

October 2003

32

Assessor's Map  
Book 0176 Page 03  
San Bernardino County

REVISED  
02/28/19 KA