

THIS MAP IS FOR THE PURPOSE OF AD VALOREM TAXATION ONLY.



Ptn. N.E.1/4 Sec.1 T.2S.,R.3W., S.B.B.&M.

City of Redlands  
Tax Rate Area  
5000

0176 - 04



N.W.COR. N.E.1/4  
SEC.1 T.2S.,R.3W.

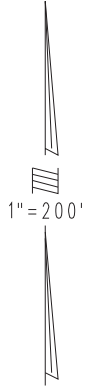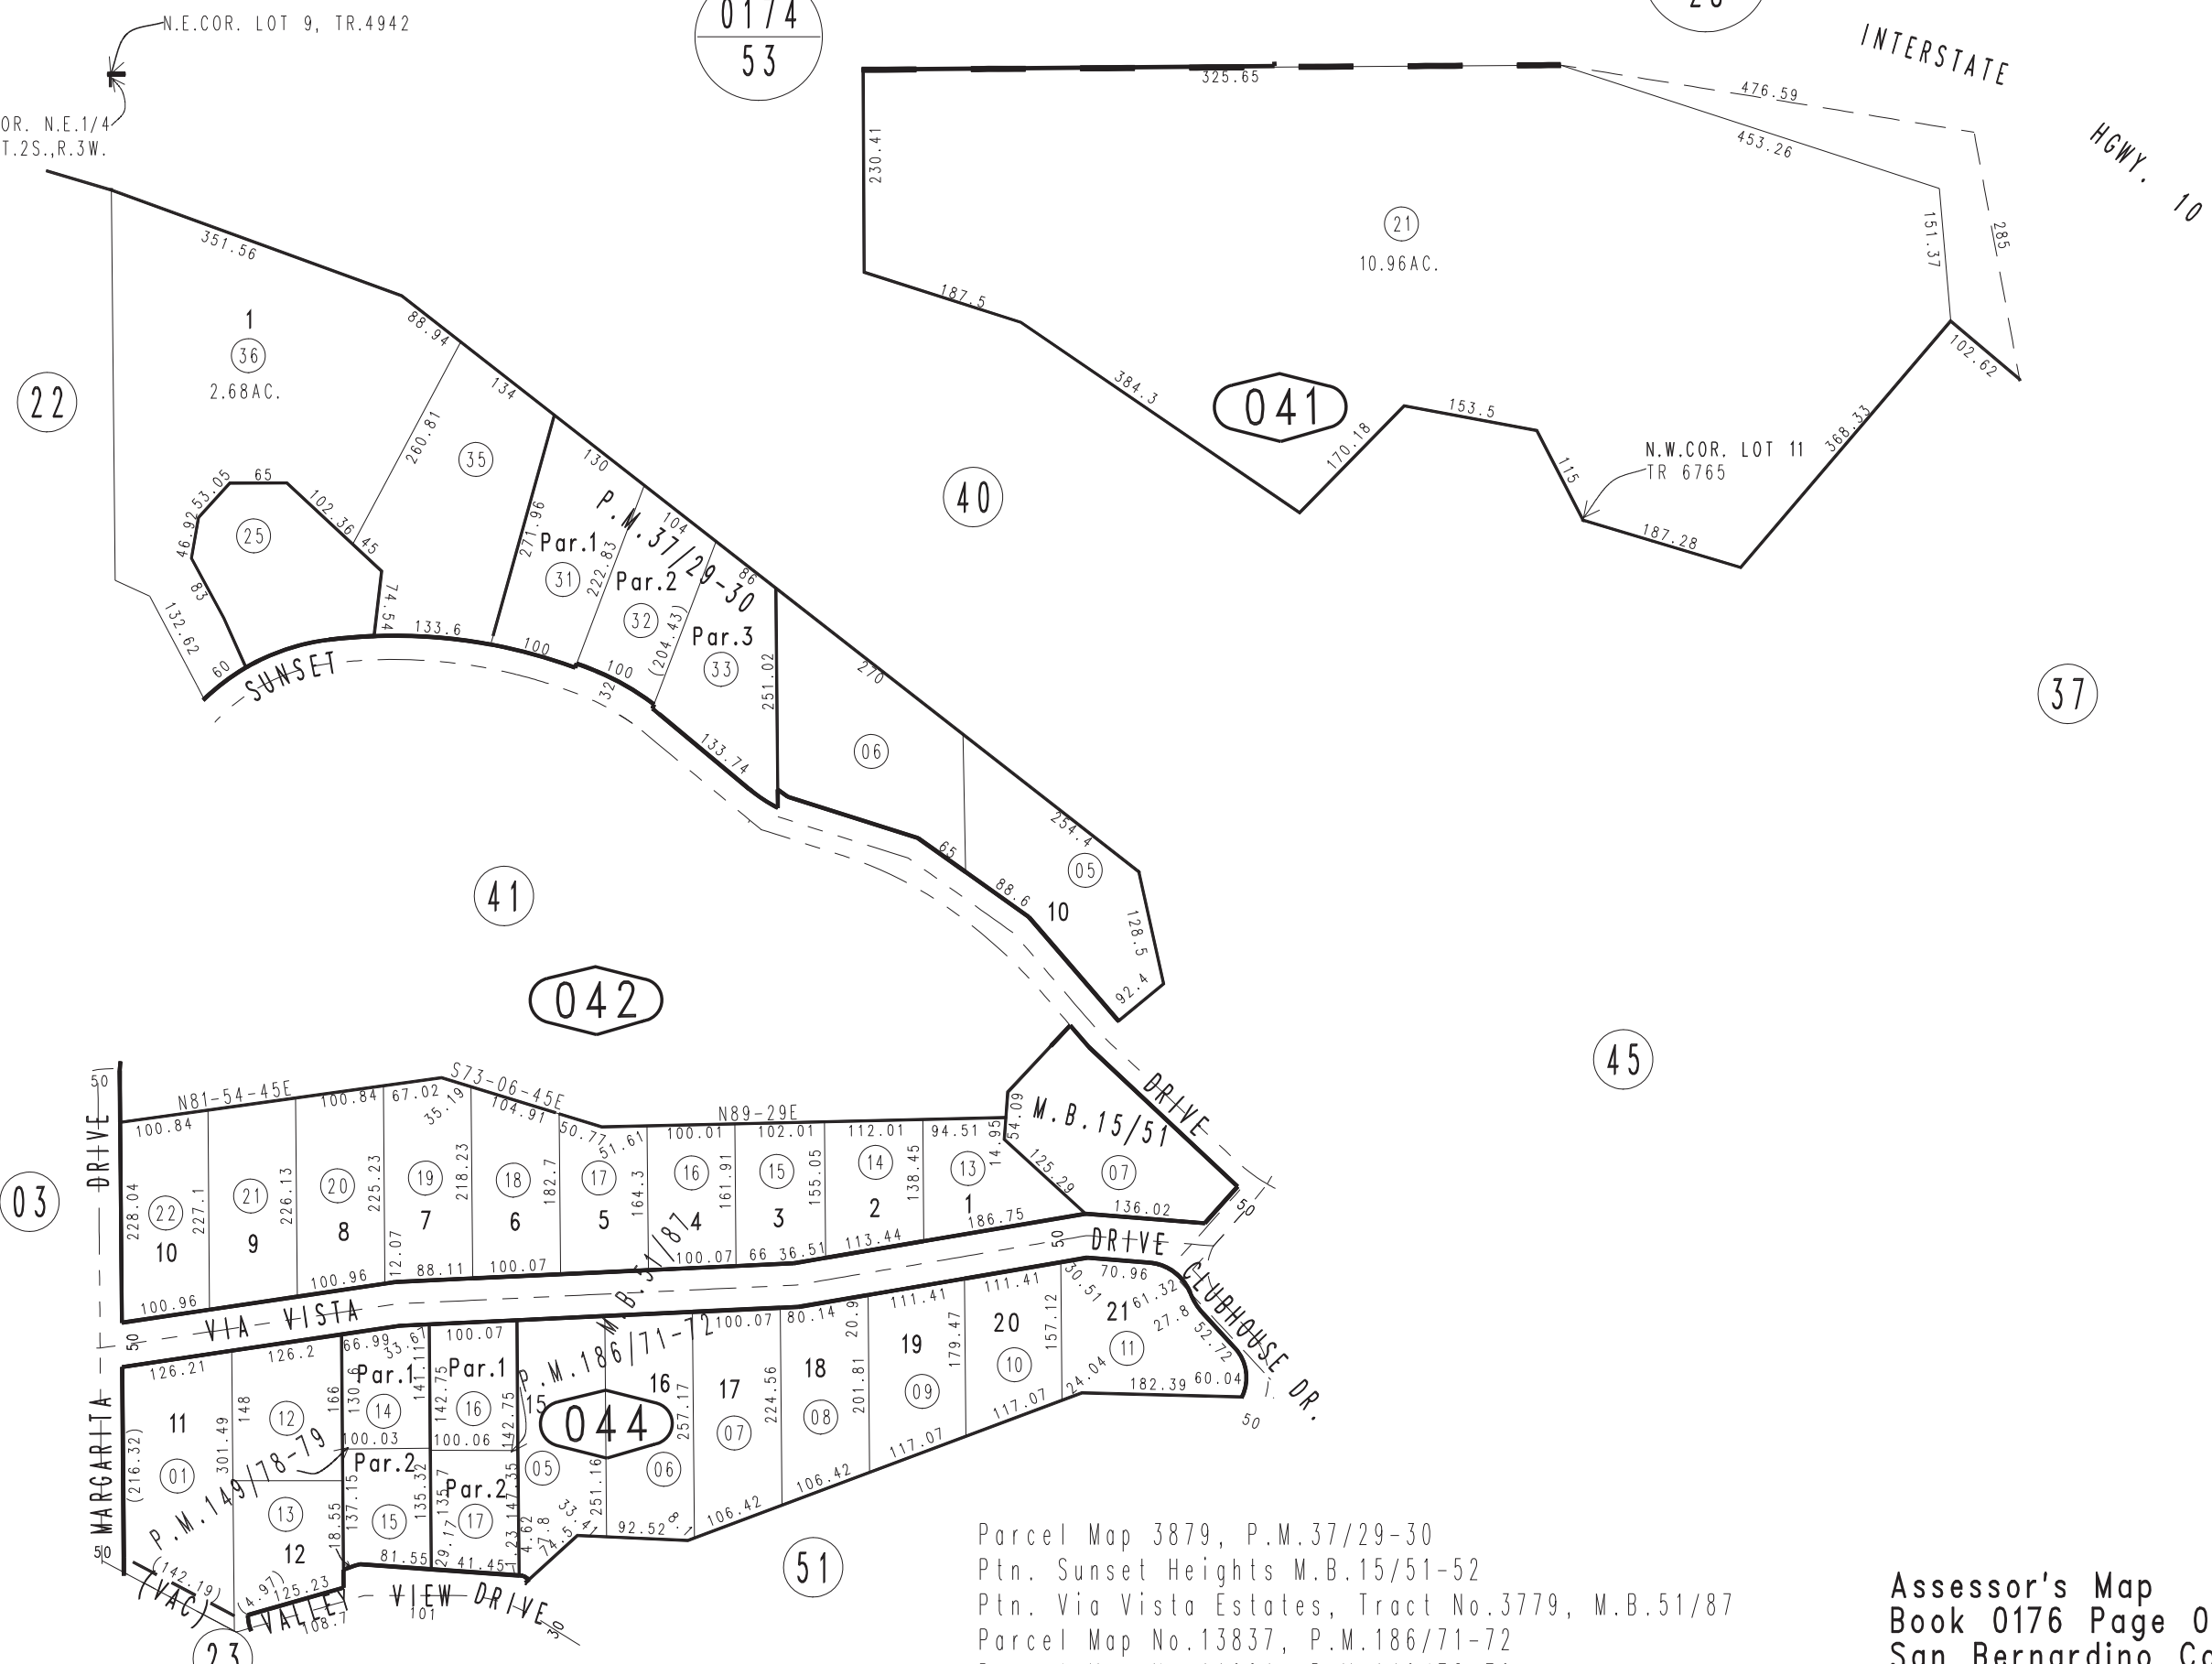

Parcel Map 3879, P.M.37/29-30  
Ptn. Sunset Heights M.B.15/51-52  
Ptn. Via Vista Estates, Tract No.3779, M.B.51/87  
Parcel Map No.13837, P.M.186/71-72  
Parcel Map No.11904, P.M.149/78-79

Assessor's Map  
Book 0176 Page 04  
San Bernardino County

REVISED  
09/12/17 RU