


THIS MAP IS FOR THE PURPOSE OF AD VALOREM TAXATION ONLY.


Ptn. Country Club Estates No.2 Tract No. 3133, M.B.42/7-8

City of Redlands
Tax Rate Area
5000

0176 - 49

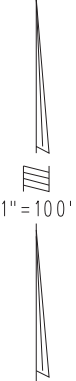

0300
42

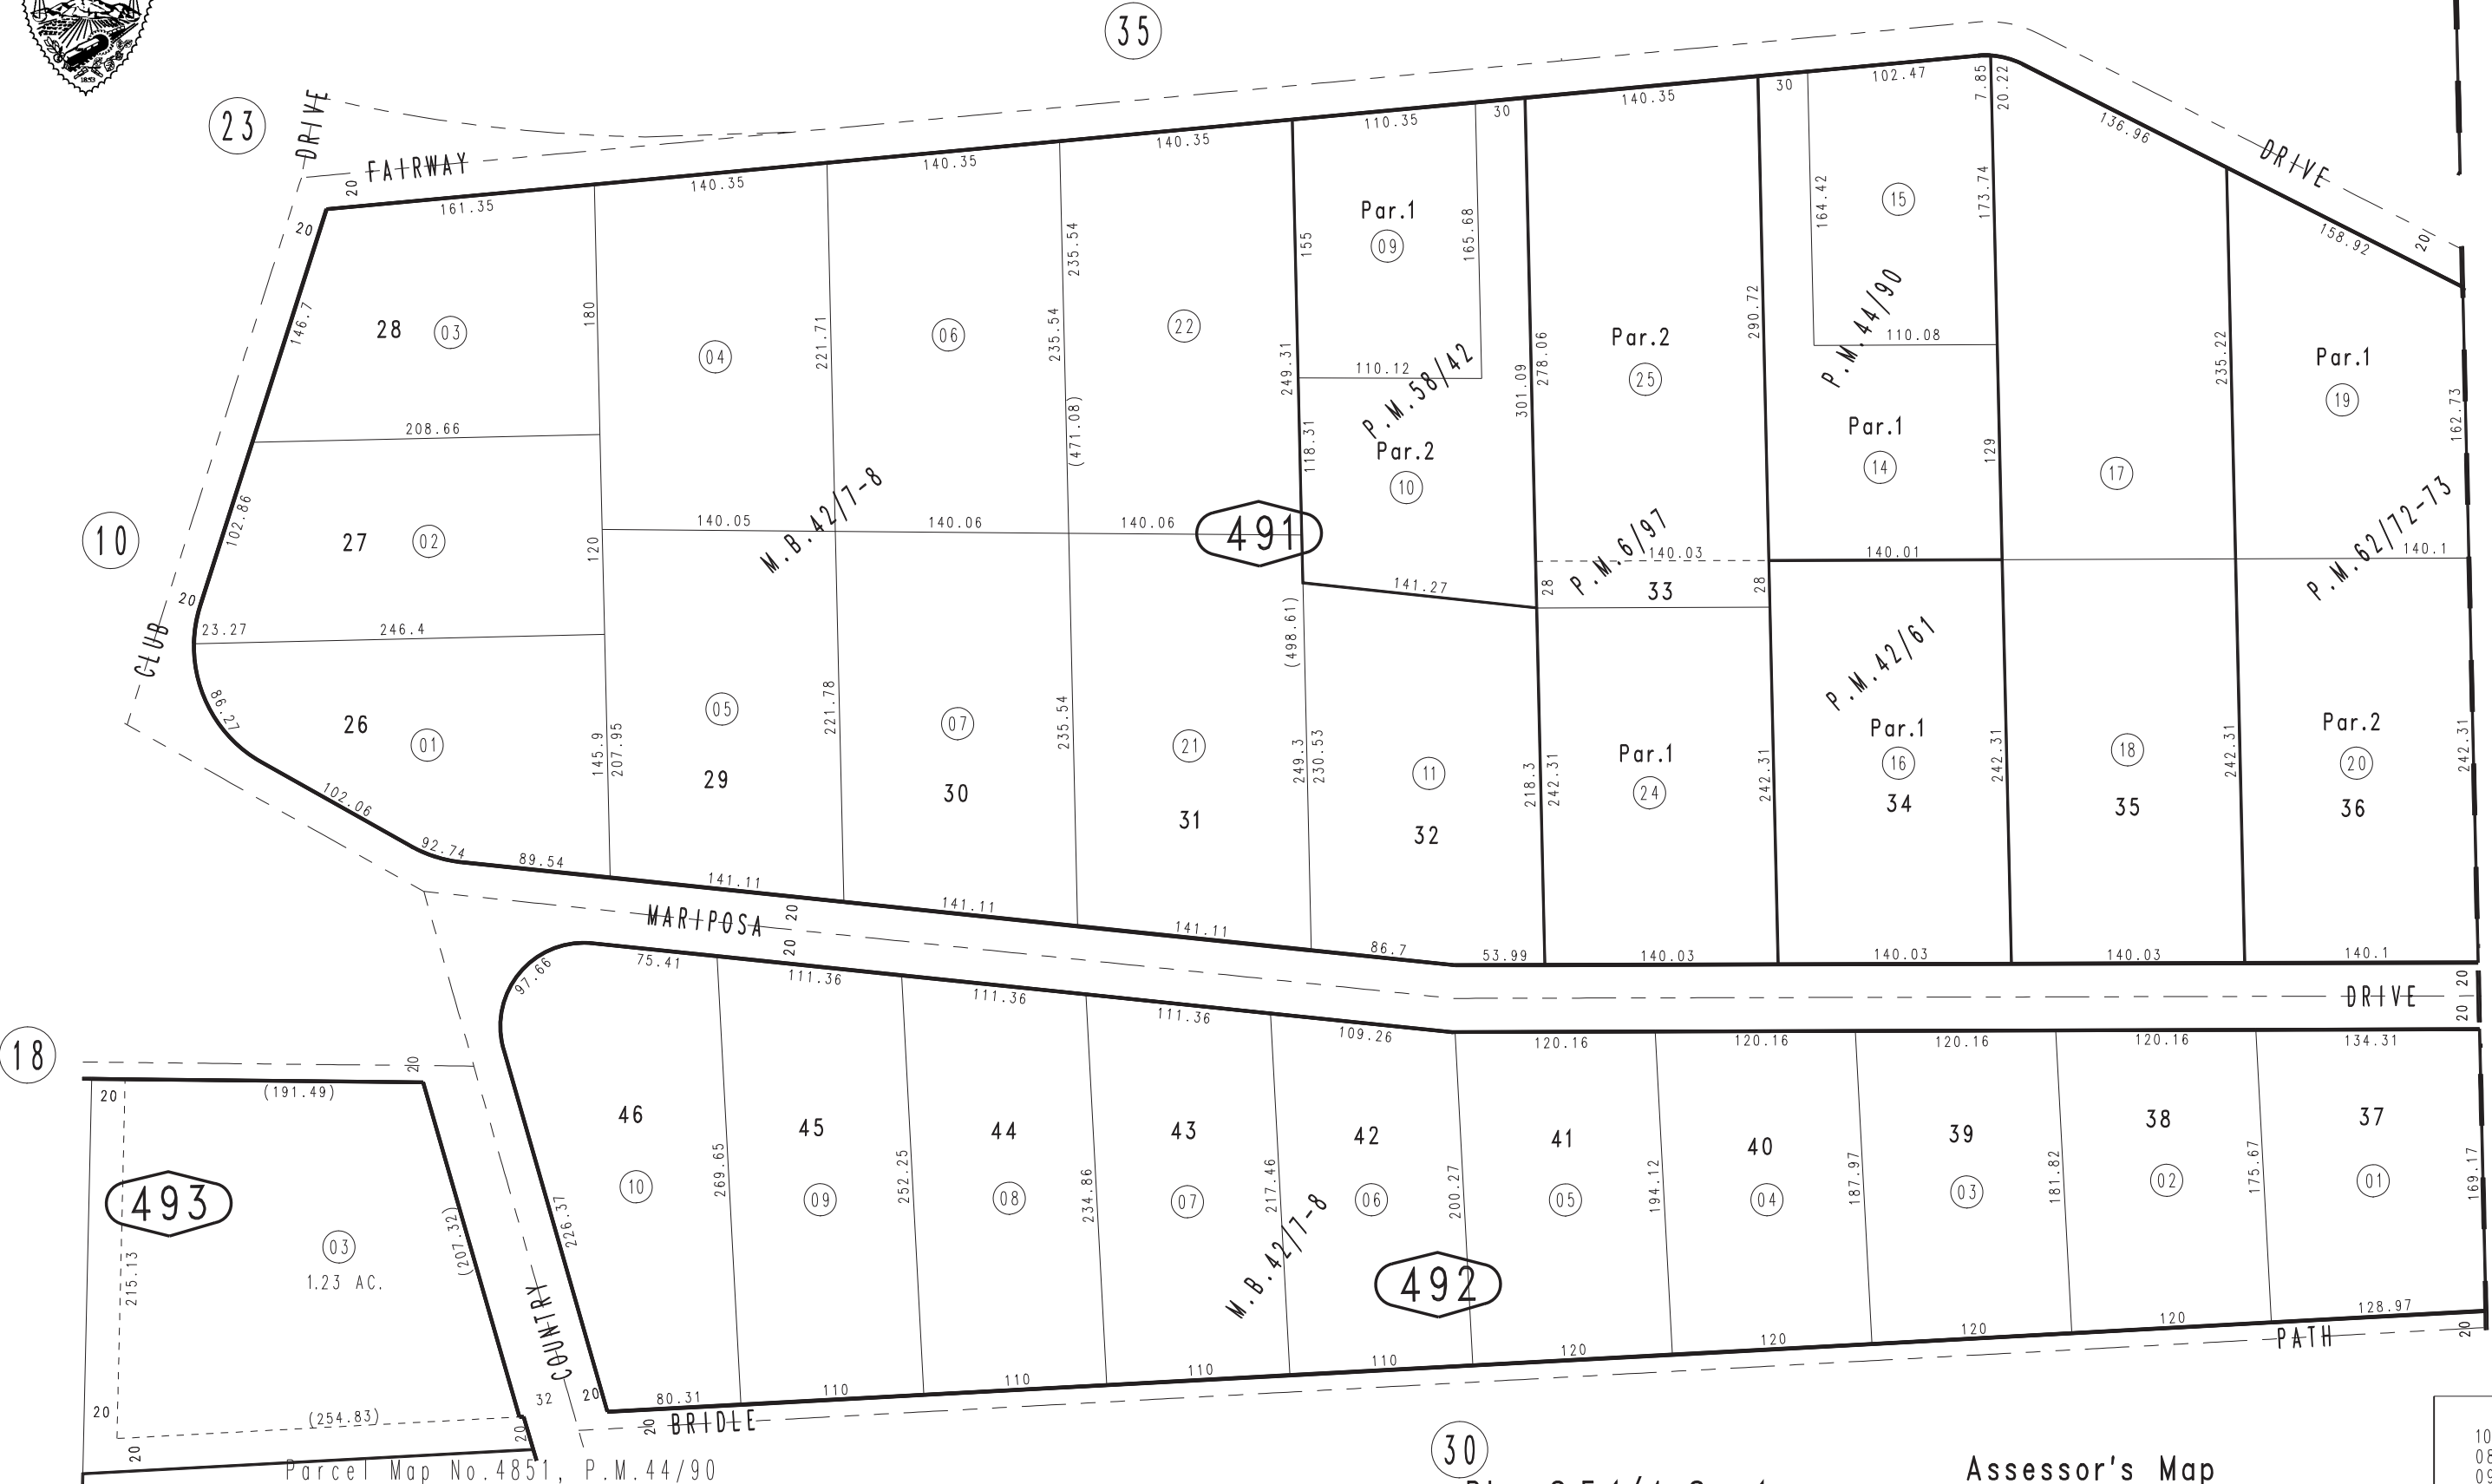

Parcel Map No.4851, P.M.44/90
Parcel Map No.4350, P.M.42/61
Parcel Map No.765, P.M.6/97

Parcel Map No.6450, P.M.62/72-73
Parcel Map No.5727, P.M.58/42

Ptn. S.E.1/4 Sec.1,
T.2S.,R.3W., S.B.B.&M.

Assessor's Map
Book 0176 Page 49
San Bernardino County

REVISED
10/25/11 RU
08/15/12 KA
09/19/12 KA