
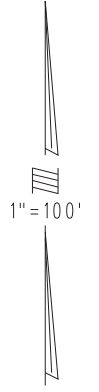


THIS MAP IS FOR THE PURPOSE OF AD VALOREM TAXATION ONLY.

Ptn. S.W.1/4 Sec.1, T.9N., R.2W., S.B.B.&M.

City Of Barstow
Tax Rate Area
9002

0182 - 13

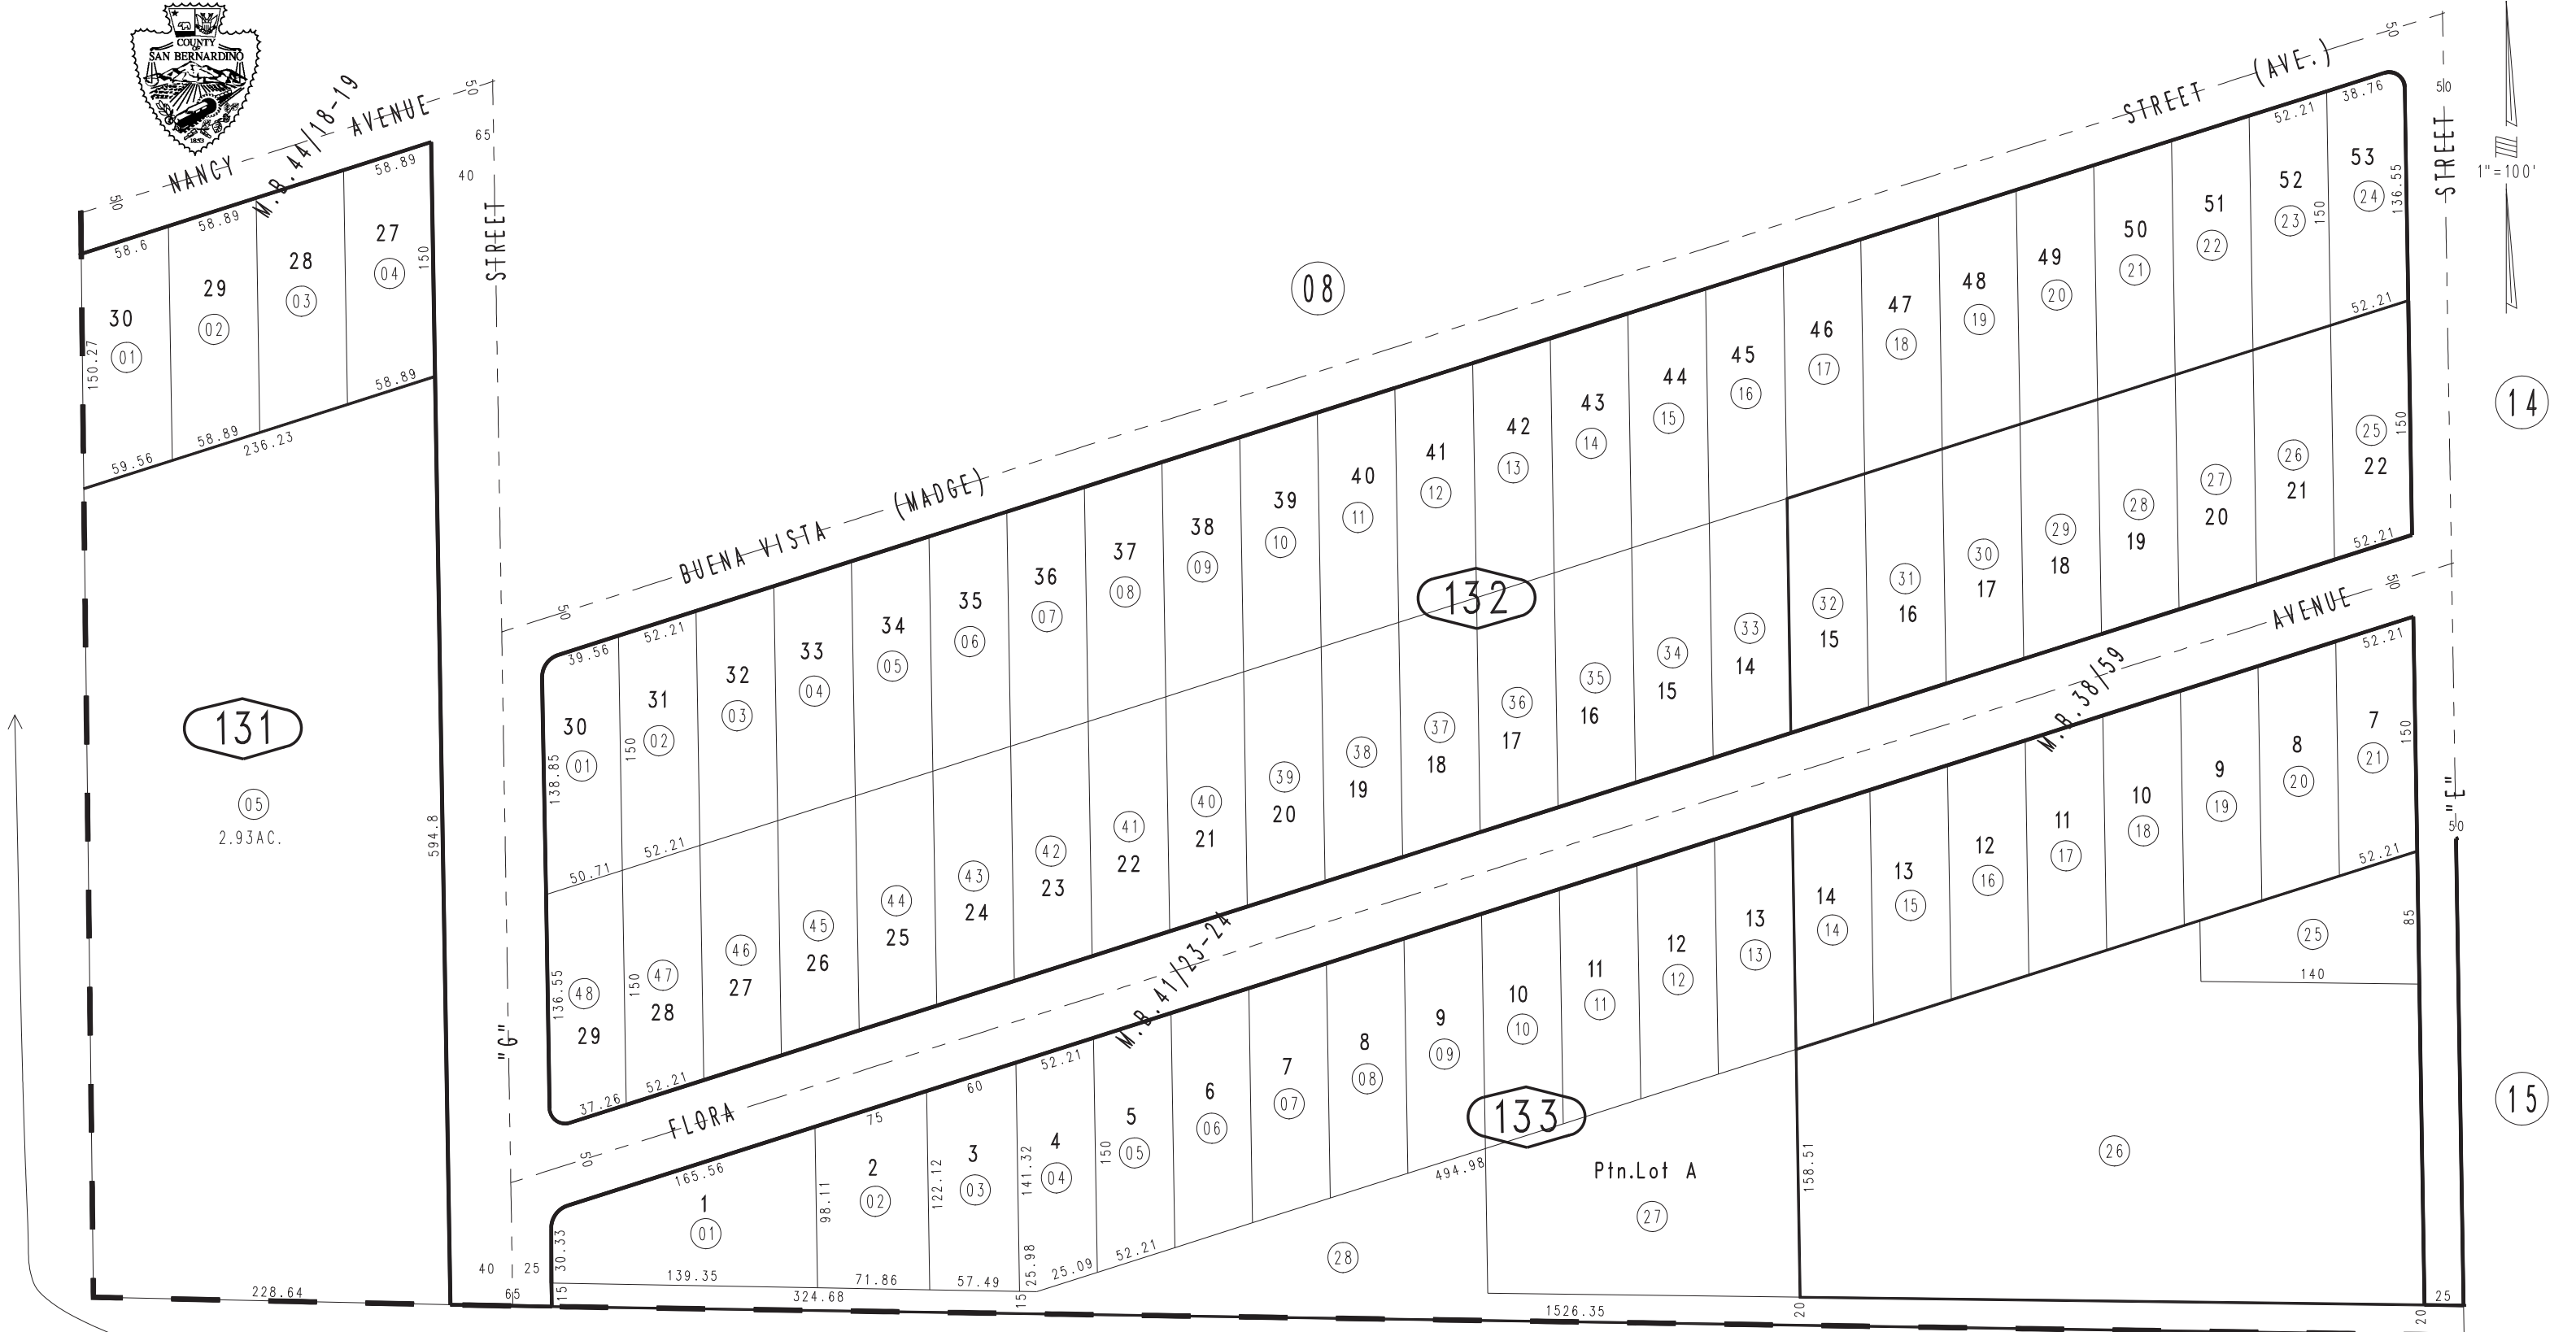

131

05
2.93AC.

132

133

Ptn.Lot A

0427
03

19

15

Ptn. Foglesong Heights Sub. Unit No.1, Tract No.3301 M.B.44/18-19
Ptn. Permel Sub.Unit No.1 Tract No.2911 M.B.41/23-24
Ptn. Permel Sub.Tract No.2765 M.B.38/59

Assessor's Map
Book 0182 Page 13
San Bernardino County

REVISED
04/27/10 RM
05/24/12 BK-MC

October 2003