


THIS MAP IS FOR THE PURPOSE OF AD VALOREM TAXATION ONLY.

Ptn. S.1/2, S.W.1/4, Fractional Sec.7, T.9N.,R.1W., S.B.B.&M.

City of Barstow
Tax Rate Area
9014

0183 - 12

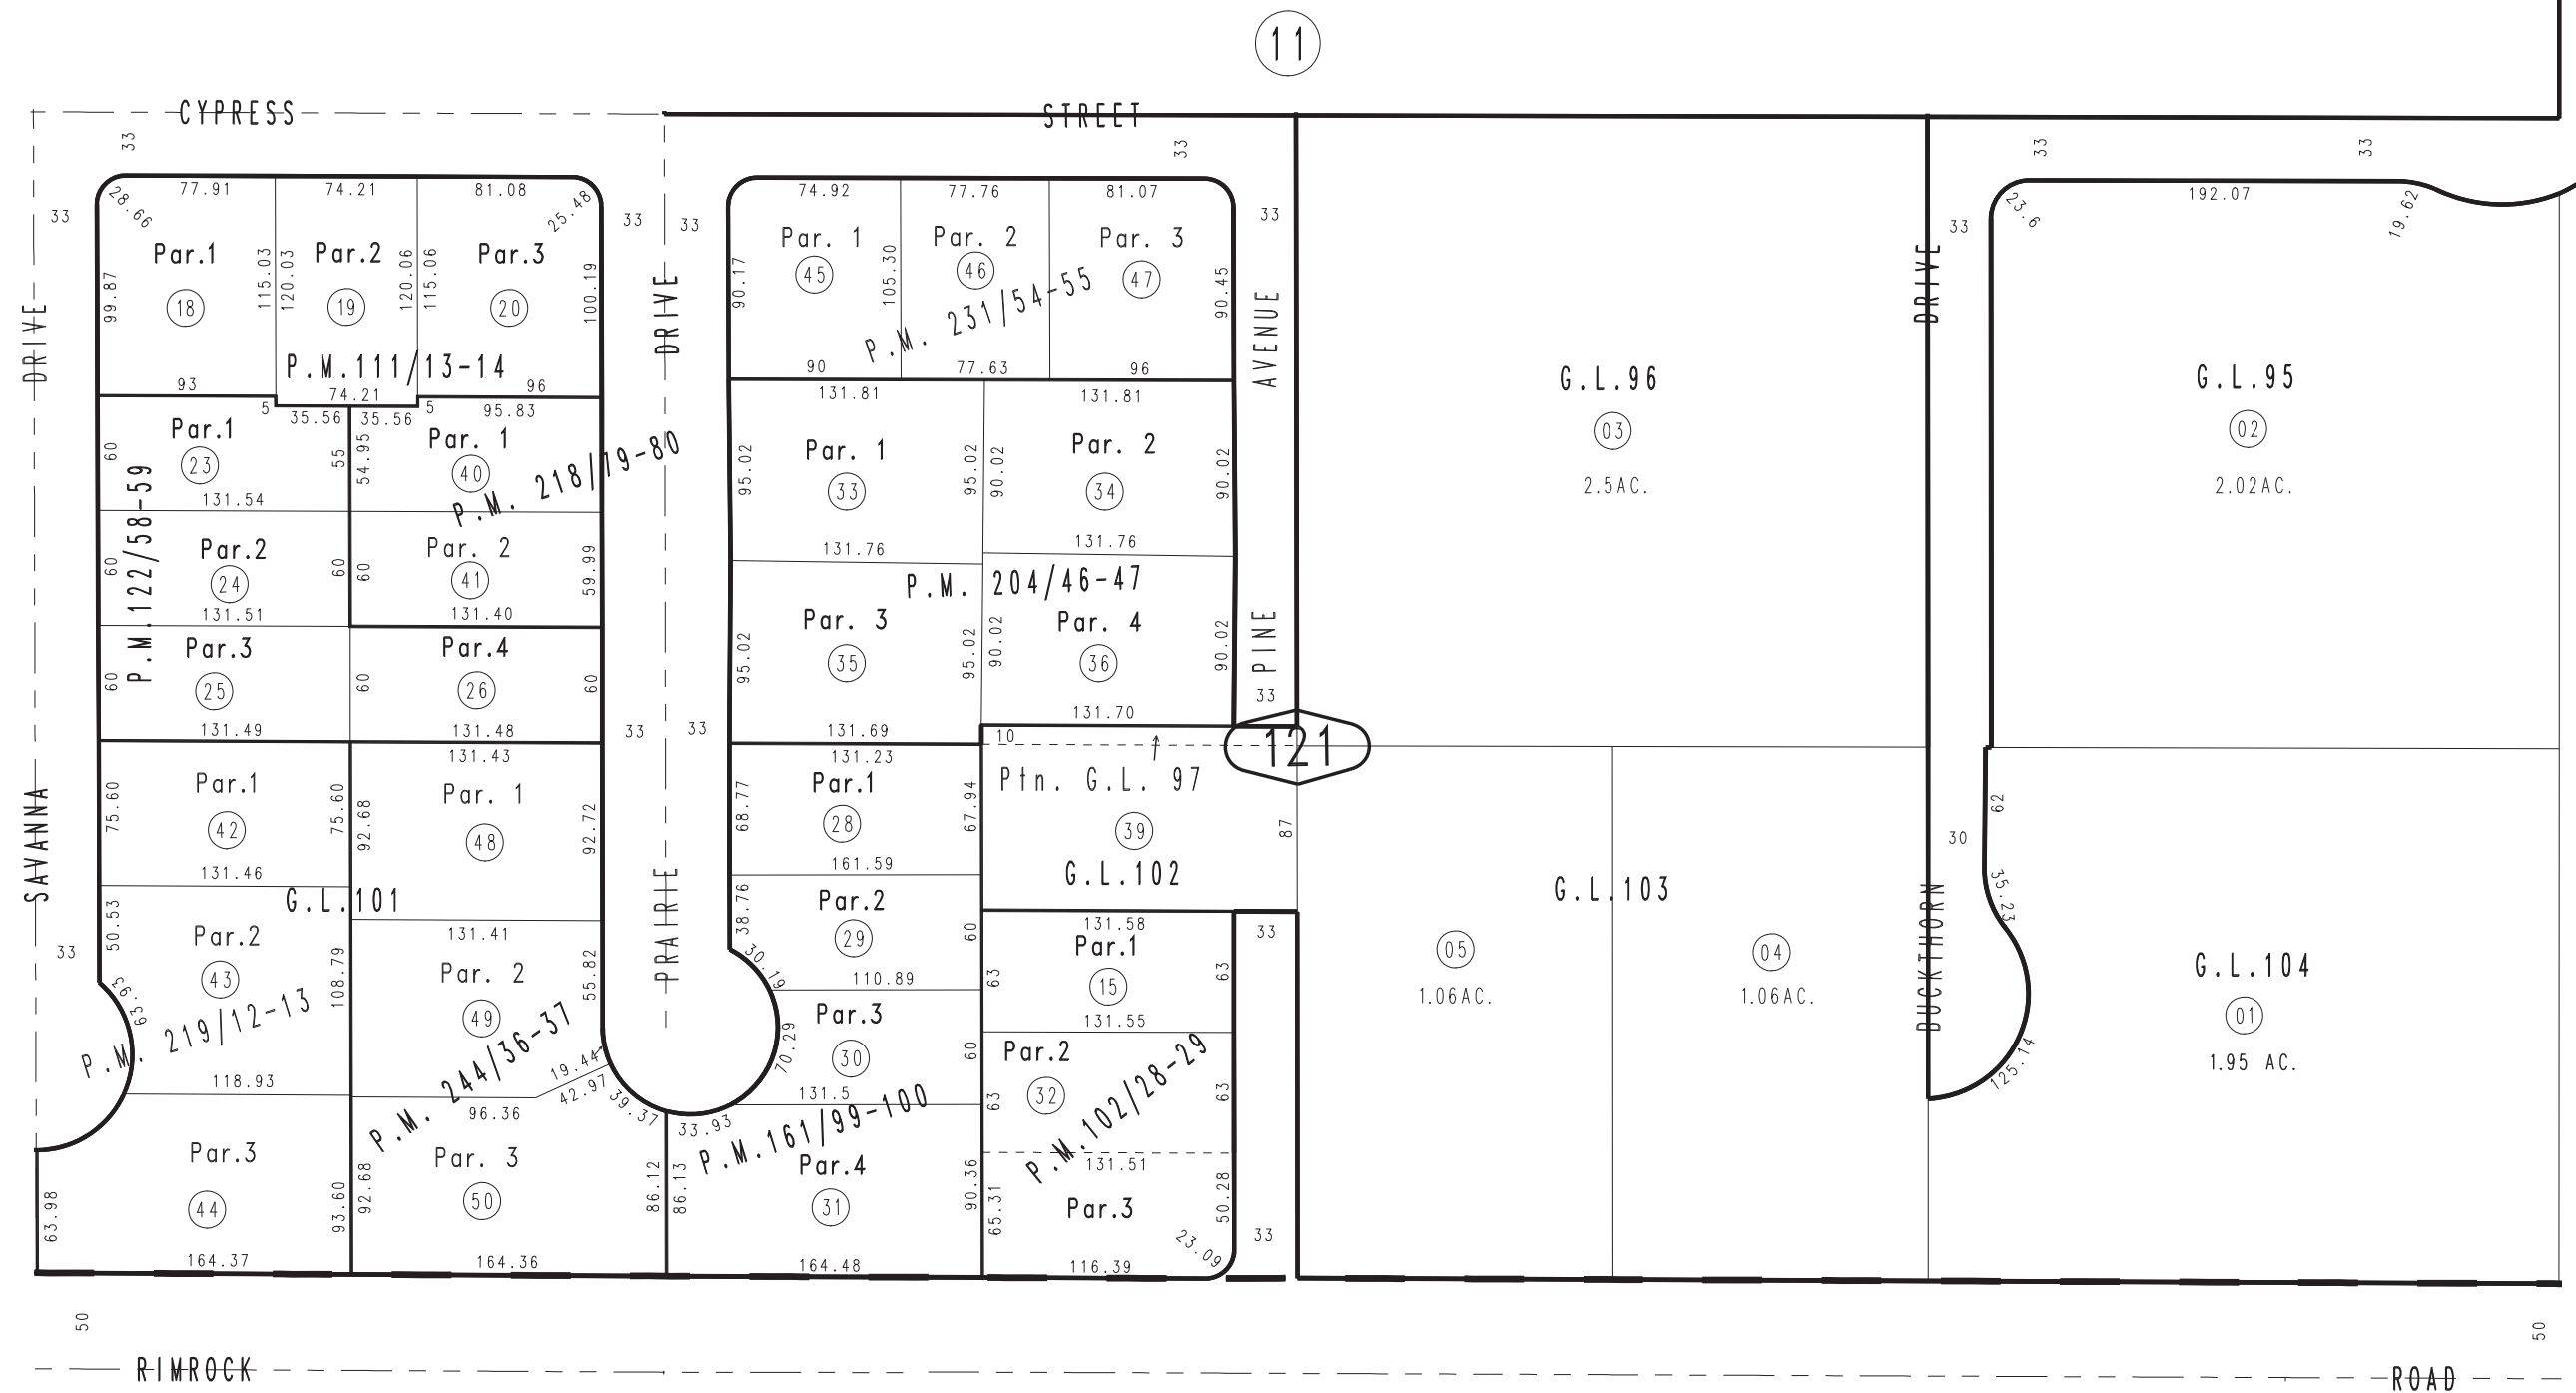

0181
79

0181
97

0181
93

Parcel Map No. 16554, P.M. 204/46-47
Parcel Map No. 13905, P.M. 161/99-100
Parcel Map No. 10992, P.M. 122/58-59
Parcel Map No. 10432, P.M. 111/13-14
Parcel Map No. 9090, P.M. 102/28-29

Parcel Map No. 17716, P.M. 244/36-37
Parcel Map No. 18534, P.M. 231/54-55
Parcel Map No. 17872, P.M. 219/12-13
Parcel Map No. 17533, P.M. 218/79-80

Assessor's Map
Book 0183 Page 12
San Bernardino County

REVISED
08/12/15 GW