


THIS MAP IS FOR THE PURPOSE OF AD VALOREM TAXATION ONLY.

# Fontana Acres No.2 M.B. 23/40

City of Fontana  
Tax Rate Area  
10182

0191 - 19

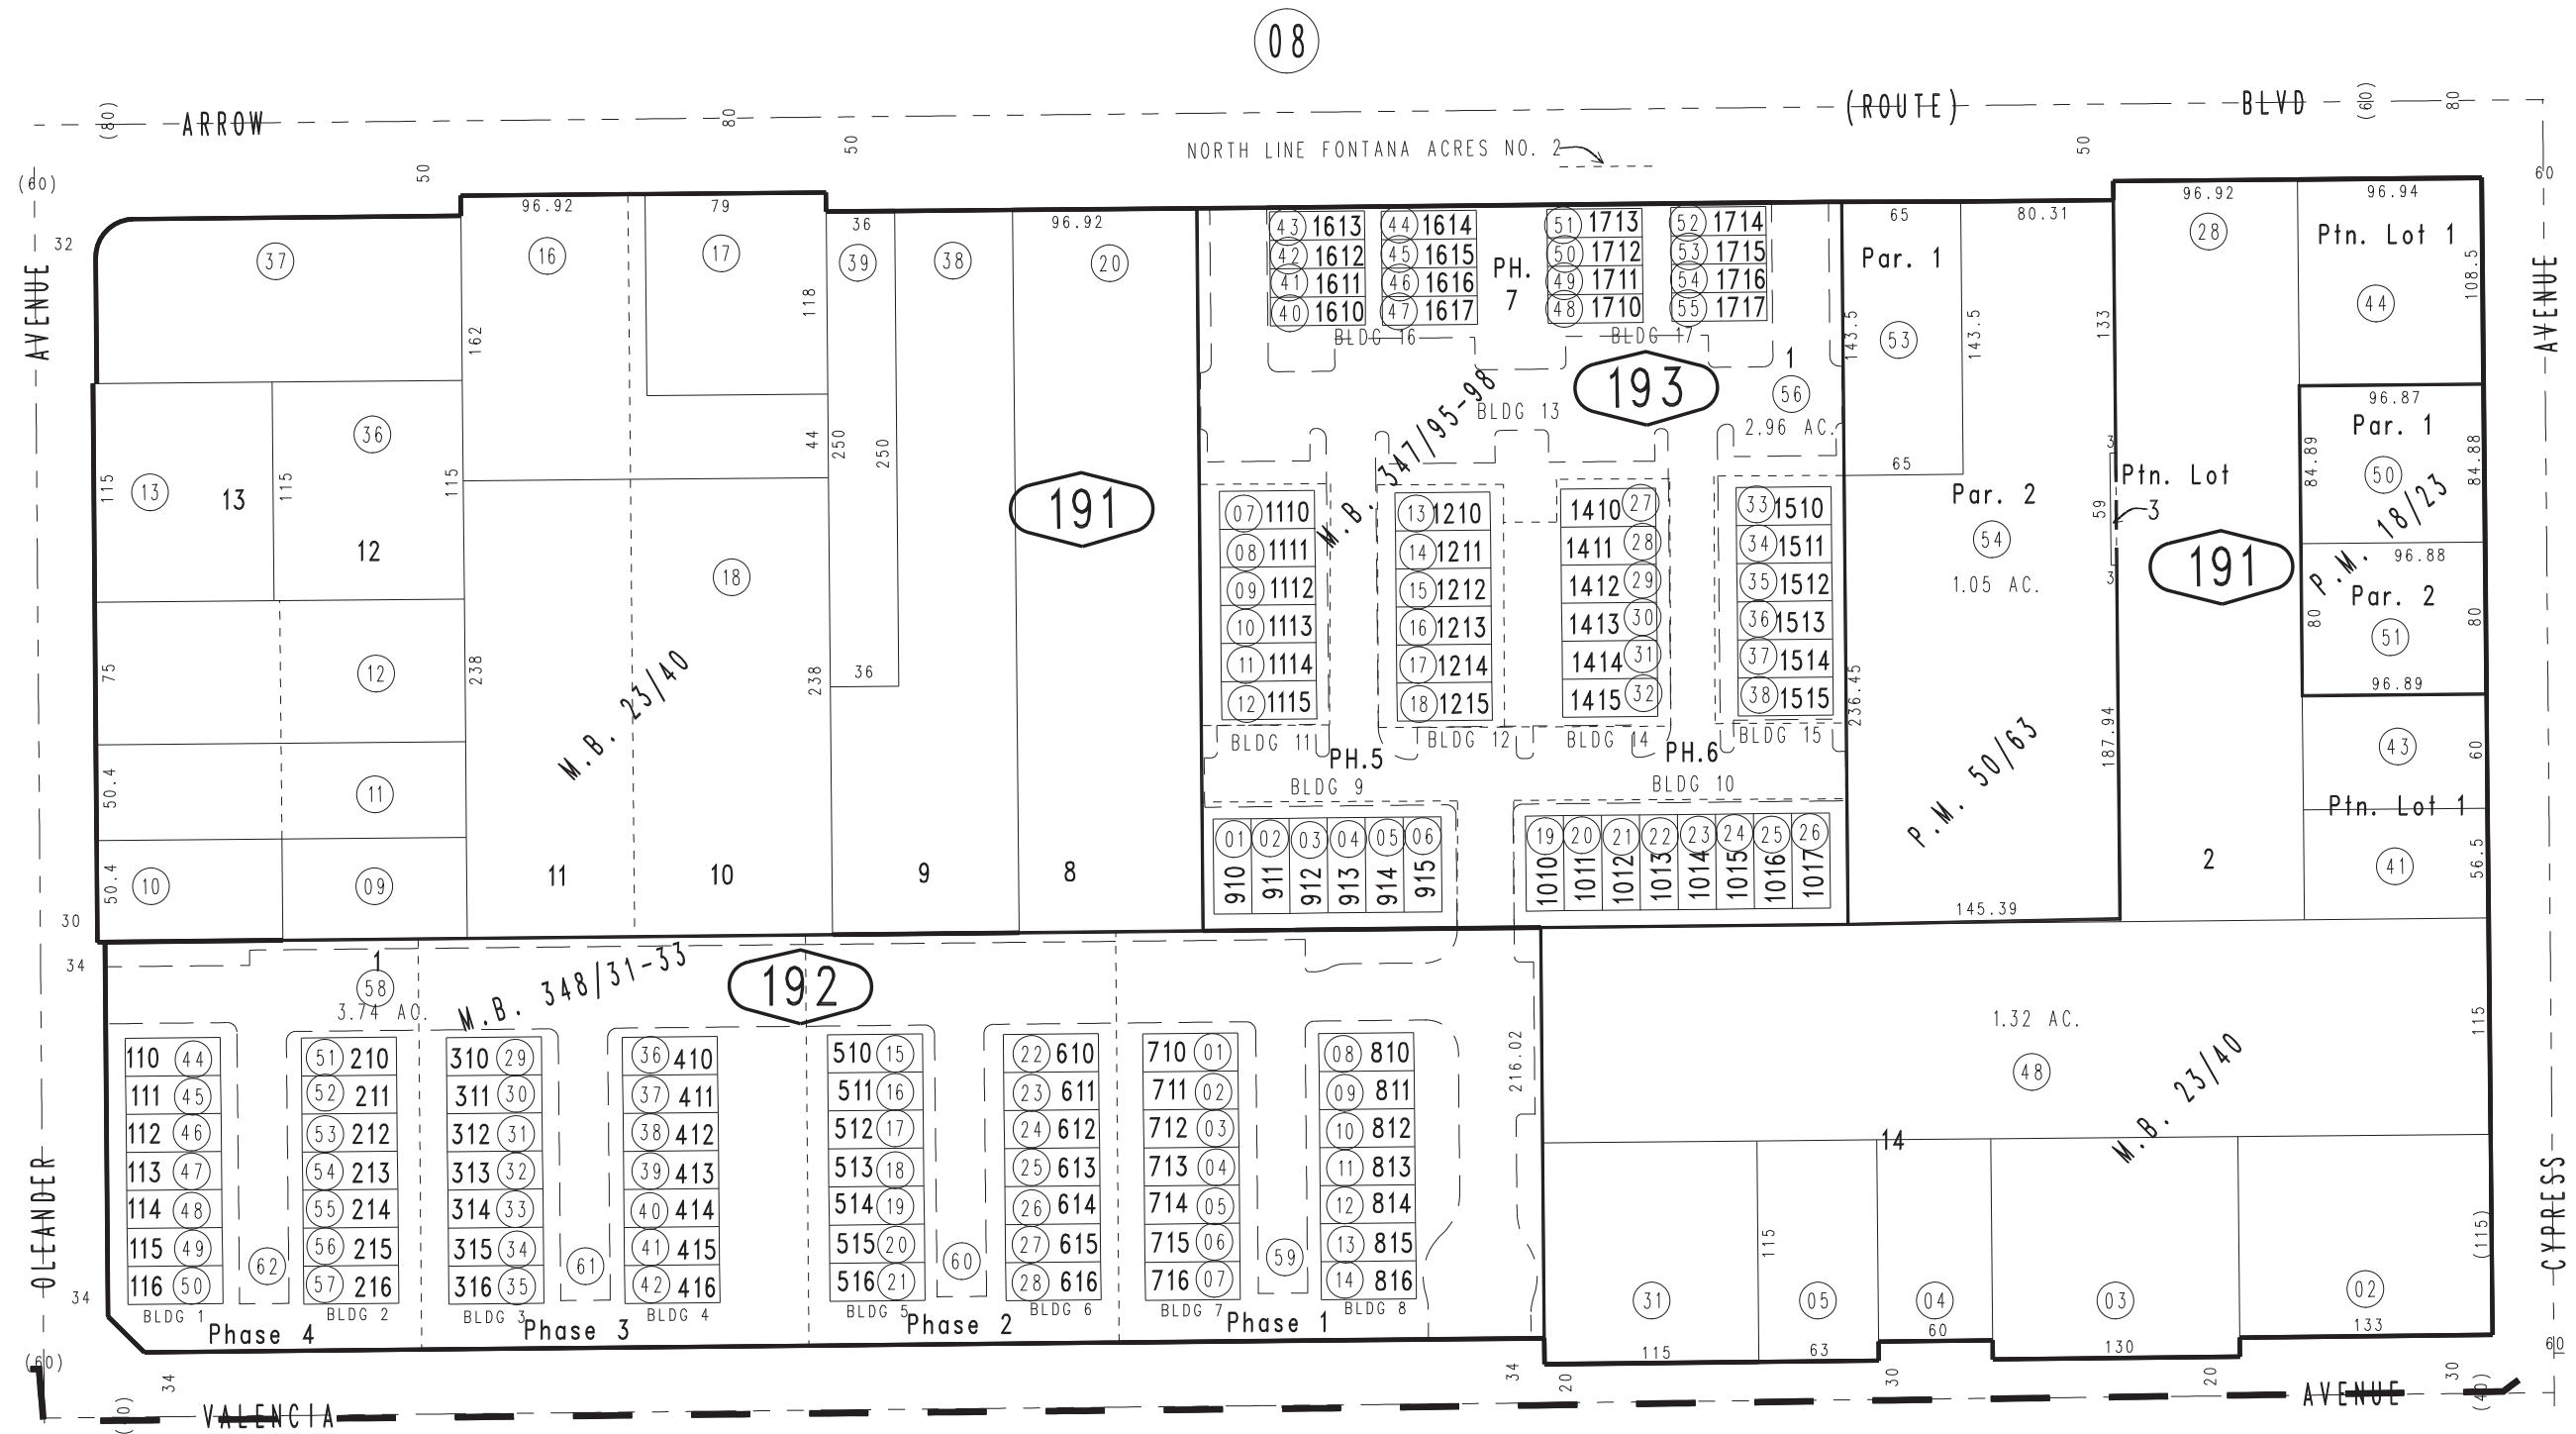

Tract No. 18439, M.B. 348/31-33, Condo Plan 2019-0150437 Ph. 1  
 Condo Plan 2019-0214071 Ph.2, Condo Plan 2019-0214074 Ph. 3  
 Condo Plan 2019-0245767 Ph. 4  
 Tract No. 18346, M.B. 347/95-98, Condo Plans 2020-0476525 PH.5, 2020-0479540 PH.6  
 Condo Plan 2021-0077381 PH. 7  
 Parcel Map No. 4892, P.M. 50/63  
 Parcel Map No. 2138, P.M. 18/23

Ptn. S.W.1/4, Sec. 7  
 T.1S., R.5W.

Assessor's Map  
 Book 0191 Page 19  
 San Bernardino County

REVISED  
 07/12/19 GW  
 08/09/19 GW  
 10/03/19 KC  
 05/28/20 RU  
 01/14/21 RU  
 05/05/21 GW