

THIS MAP IS FOR THE PURPOSE OF AD VALOREM TAXATION ONLY.



# Ptn. Ontario Colony Lands, M.B. 11/6

City of Upland  
Tax Rate Area  
8047,8014

0202-70

1044  
47



1044  
76

1044  
46

0207  
48

Ptn. Parcel Map No. 19747, P.M. 248/45-49  
Ptn. Tract No. 11631, M.B. 158/53-62, Condo Plans 89-0303080, 99-0385912, 13, 99-0466855, 56, 00-177442 O.R.  
Ptn. Parcel Map No. 10519, P.M. 117/29-30  
July 2004 Ptn. Parcel Map No. 8260, P.M. 94/63-67

Ptn. S.W.1/4, Sec.33  
T.1N.,R.7W., S.B.B.&M. Book 0202 Page 70  
San Bernardino County

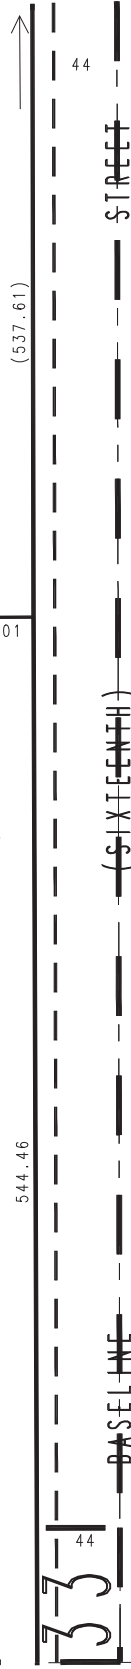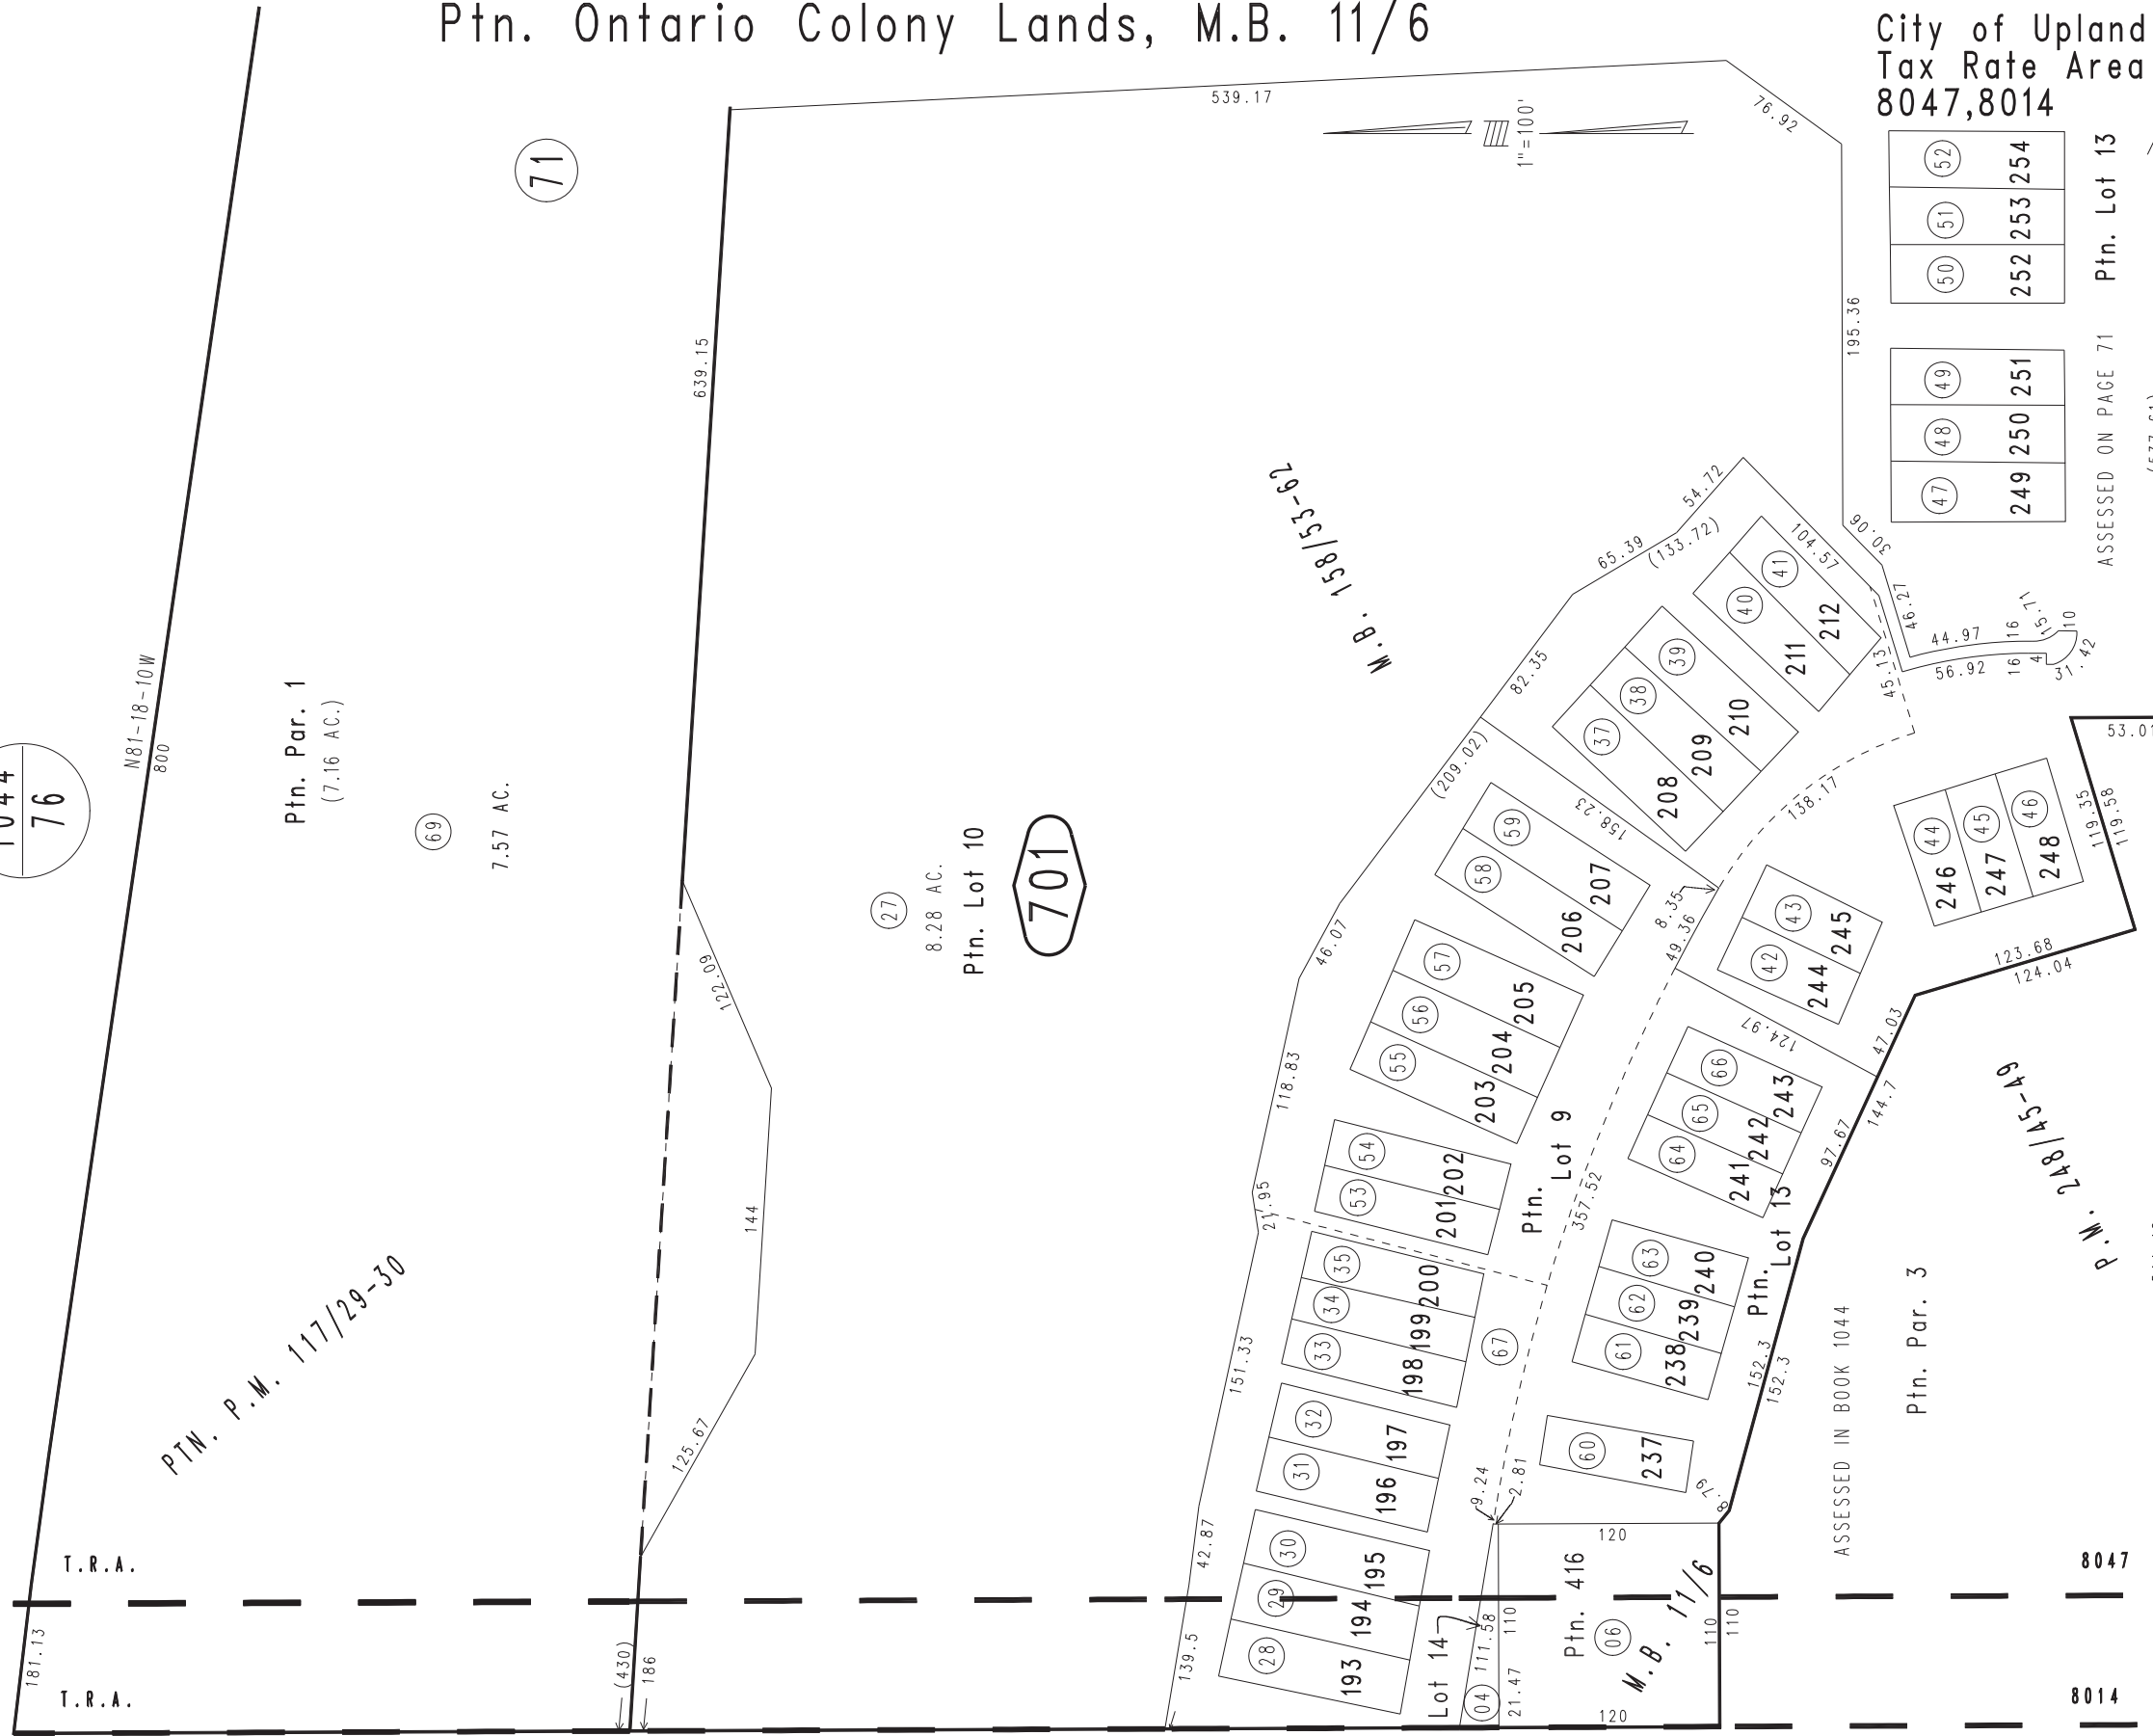

ASSESSED ON PAGE 71 Ptn. Lot 13

(47)	249	250	251
(50)	252	253	254
(51)			
(52)			

REVISED  
10/04/17 KA