


THIS MAP IS FOR THE PURPOSE OF AD VALOREM TAXATION ONLY.

S.1/2 Sec.14, T.1S.,R.7W., S.B.B.&M.

City of Rancho Cucamonga 0210 - 07
Tax Rate Area
15051,15015

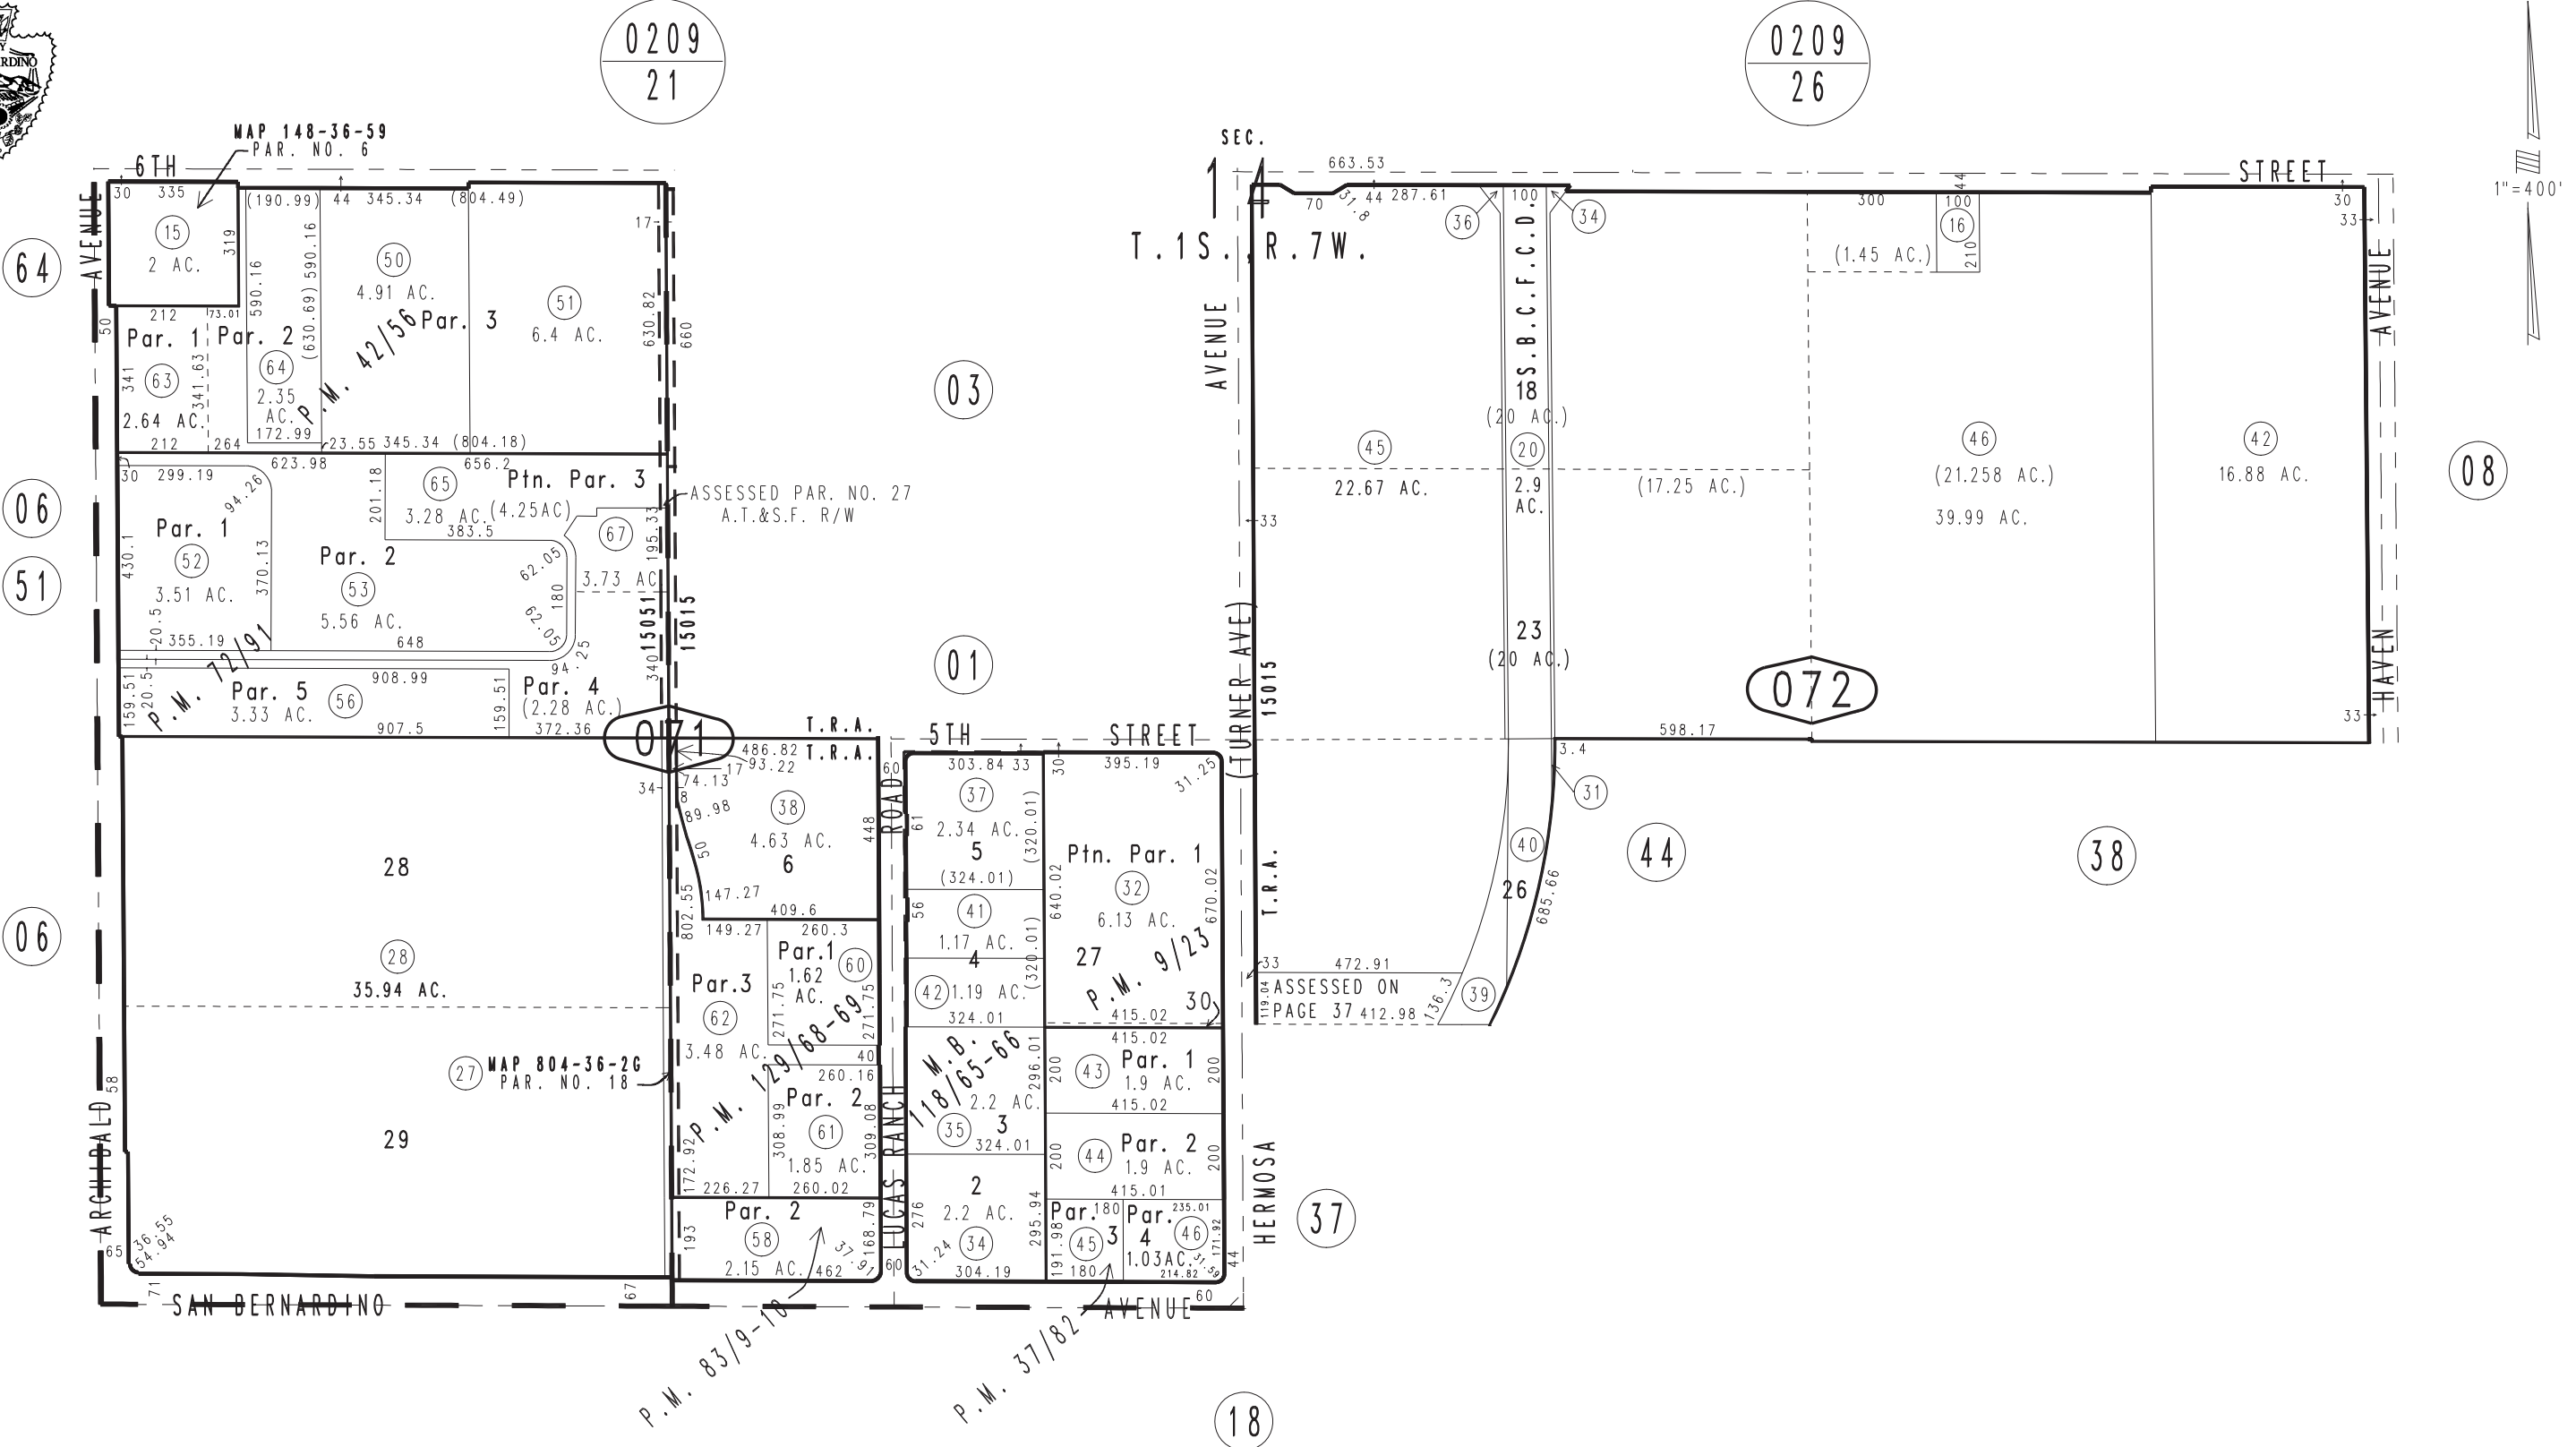

Parcel Map No. 10941, P.M. 129/68-69
Parcel Map No. 6596, P.M. 83/9-10
Parcel Map No. 7012, P.M. 72/91
Parcel Map No. 4731, P.M. 42/56
Parcel Map No. 4136, P.M. 37/82
Parcel Map No. 950, P.M. 9/23

Ptn. Tract No. 7936, M.B. 118/65-66
Ptn. Cucamonga Fruit Lands, M.B. 4/9

Assessor's Map
Book 0210 Page 07
San Bernardino County