
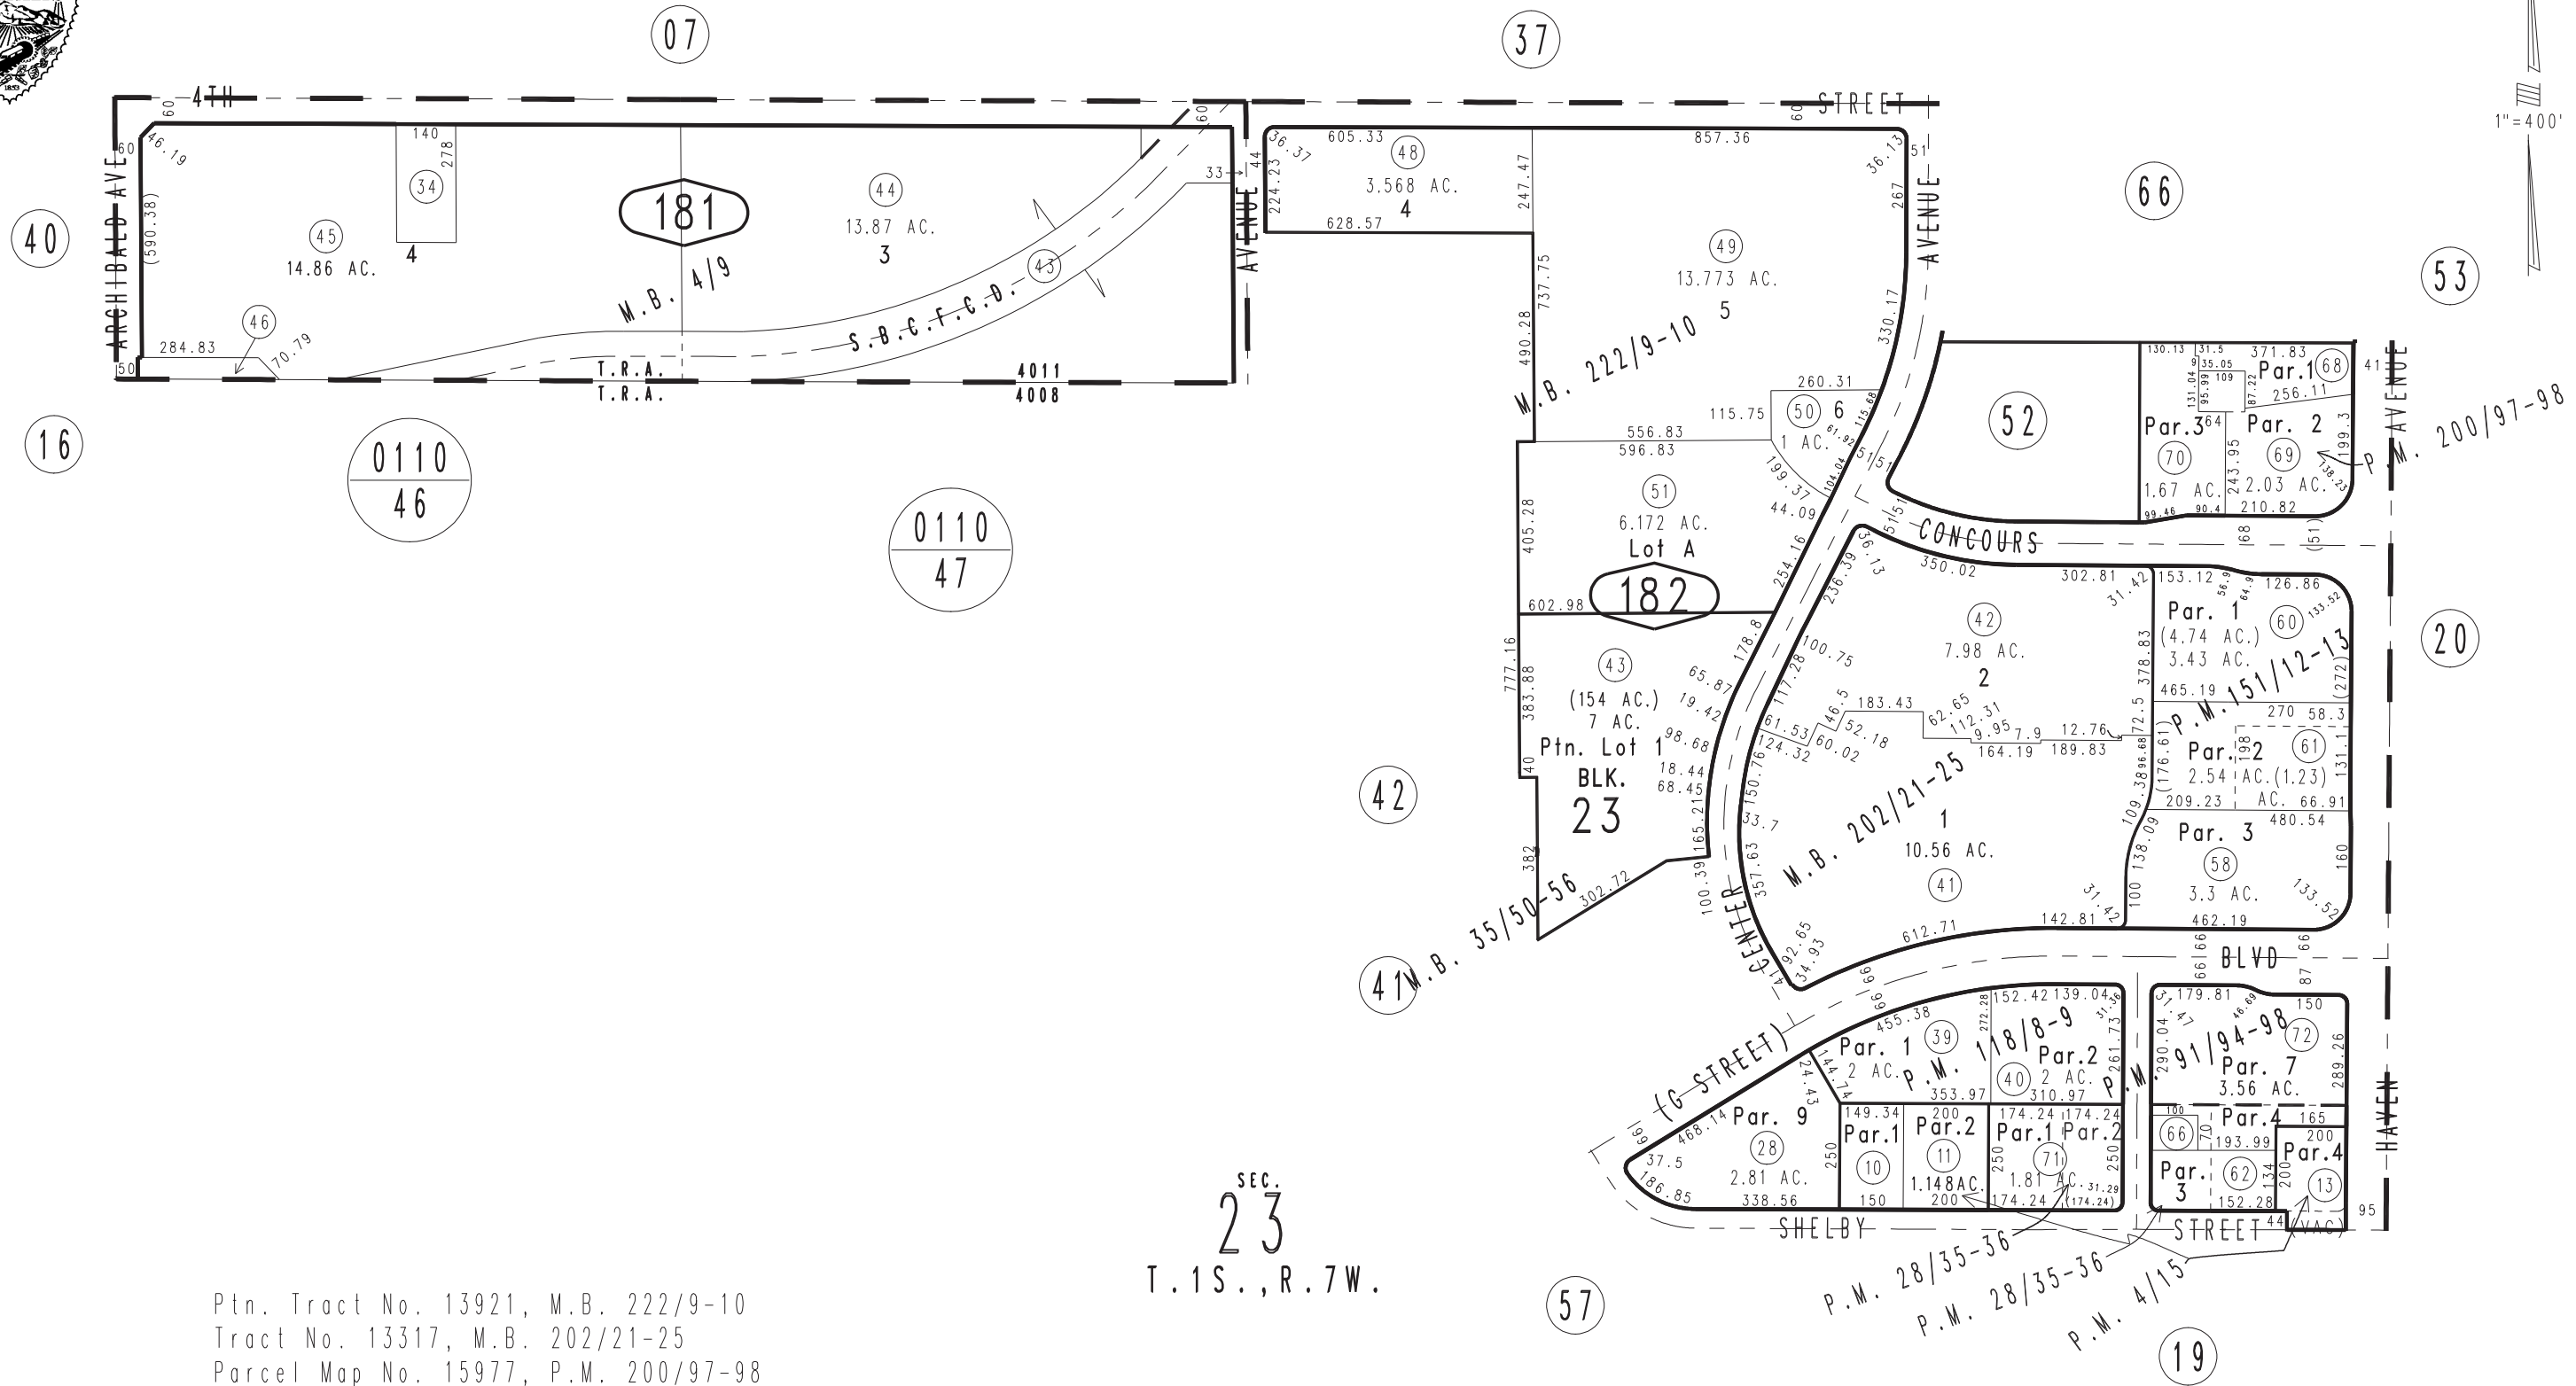


THIS MAP IS FOR THE PURPOSE  
OF AD VALOREM TAXATION ONLY.

Ptn. Cucamonga Fruit Lands, M.B. 4/9  
Ptn. Tract No. 2244, M.B. 35/50-56

City of Ontario  
Tax Rate Area  
4008 4011

0210 - 18

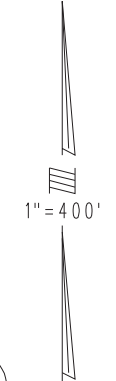

Ptn. Tract No. 13921, M.B. 222/9-10  
Tract No. 13317, M.B. 202/21-25  
Parcel Map No. 15977, P.M. 200/97-98  
Parcel Map No. 10103, P.M. 118/8-9  
Parcel Map No. 13047, P.M. 151/12-13  
Parcel Map No. 13046, P.M. 151/10-11  
Ptn. Parcel Map No. 8766, P.M. 91/94-98  
Parcel Map No. 3095, P.M. 28/35-36  
Parcel Map No. 430, P.M. 4/15

SEC.  
23  
T. 1S., R. 7W.

Ptn. N.W.1/4, Sec. 23  
T.1S., R.7W.

Assessor's Map  
Book 0210 Page 18  
San Bernardino County

REVISED  
02/23/22 KA  
02/02/24 KA  
08/07/25 RU