


THIS MAP IS FOR THE PURPOSE OF AD VALOREM TAXATION ONLY.

Ptn. Tract No. 20157, M.B. 363/100-107

City of Ontario  
Tax Rate Area  
4090

0218 - 36

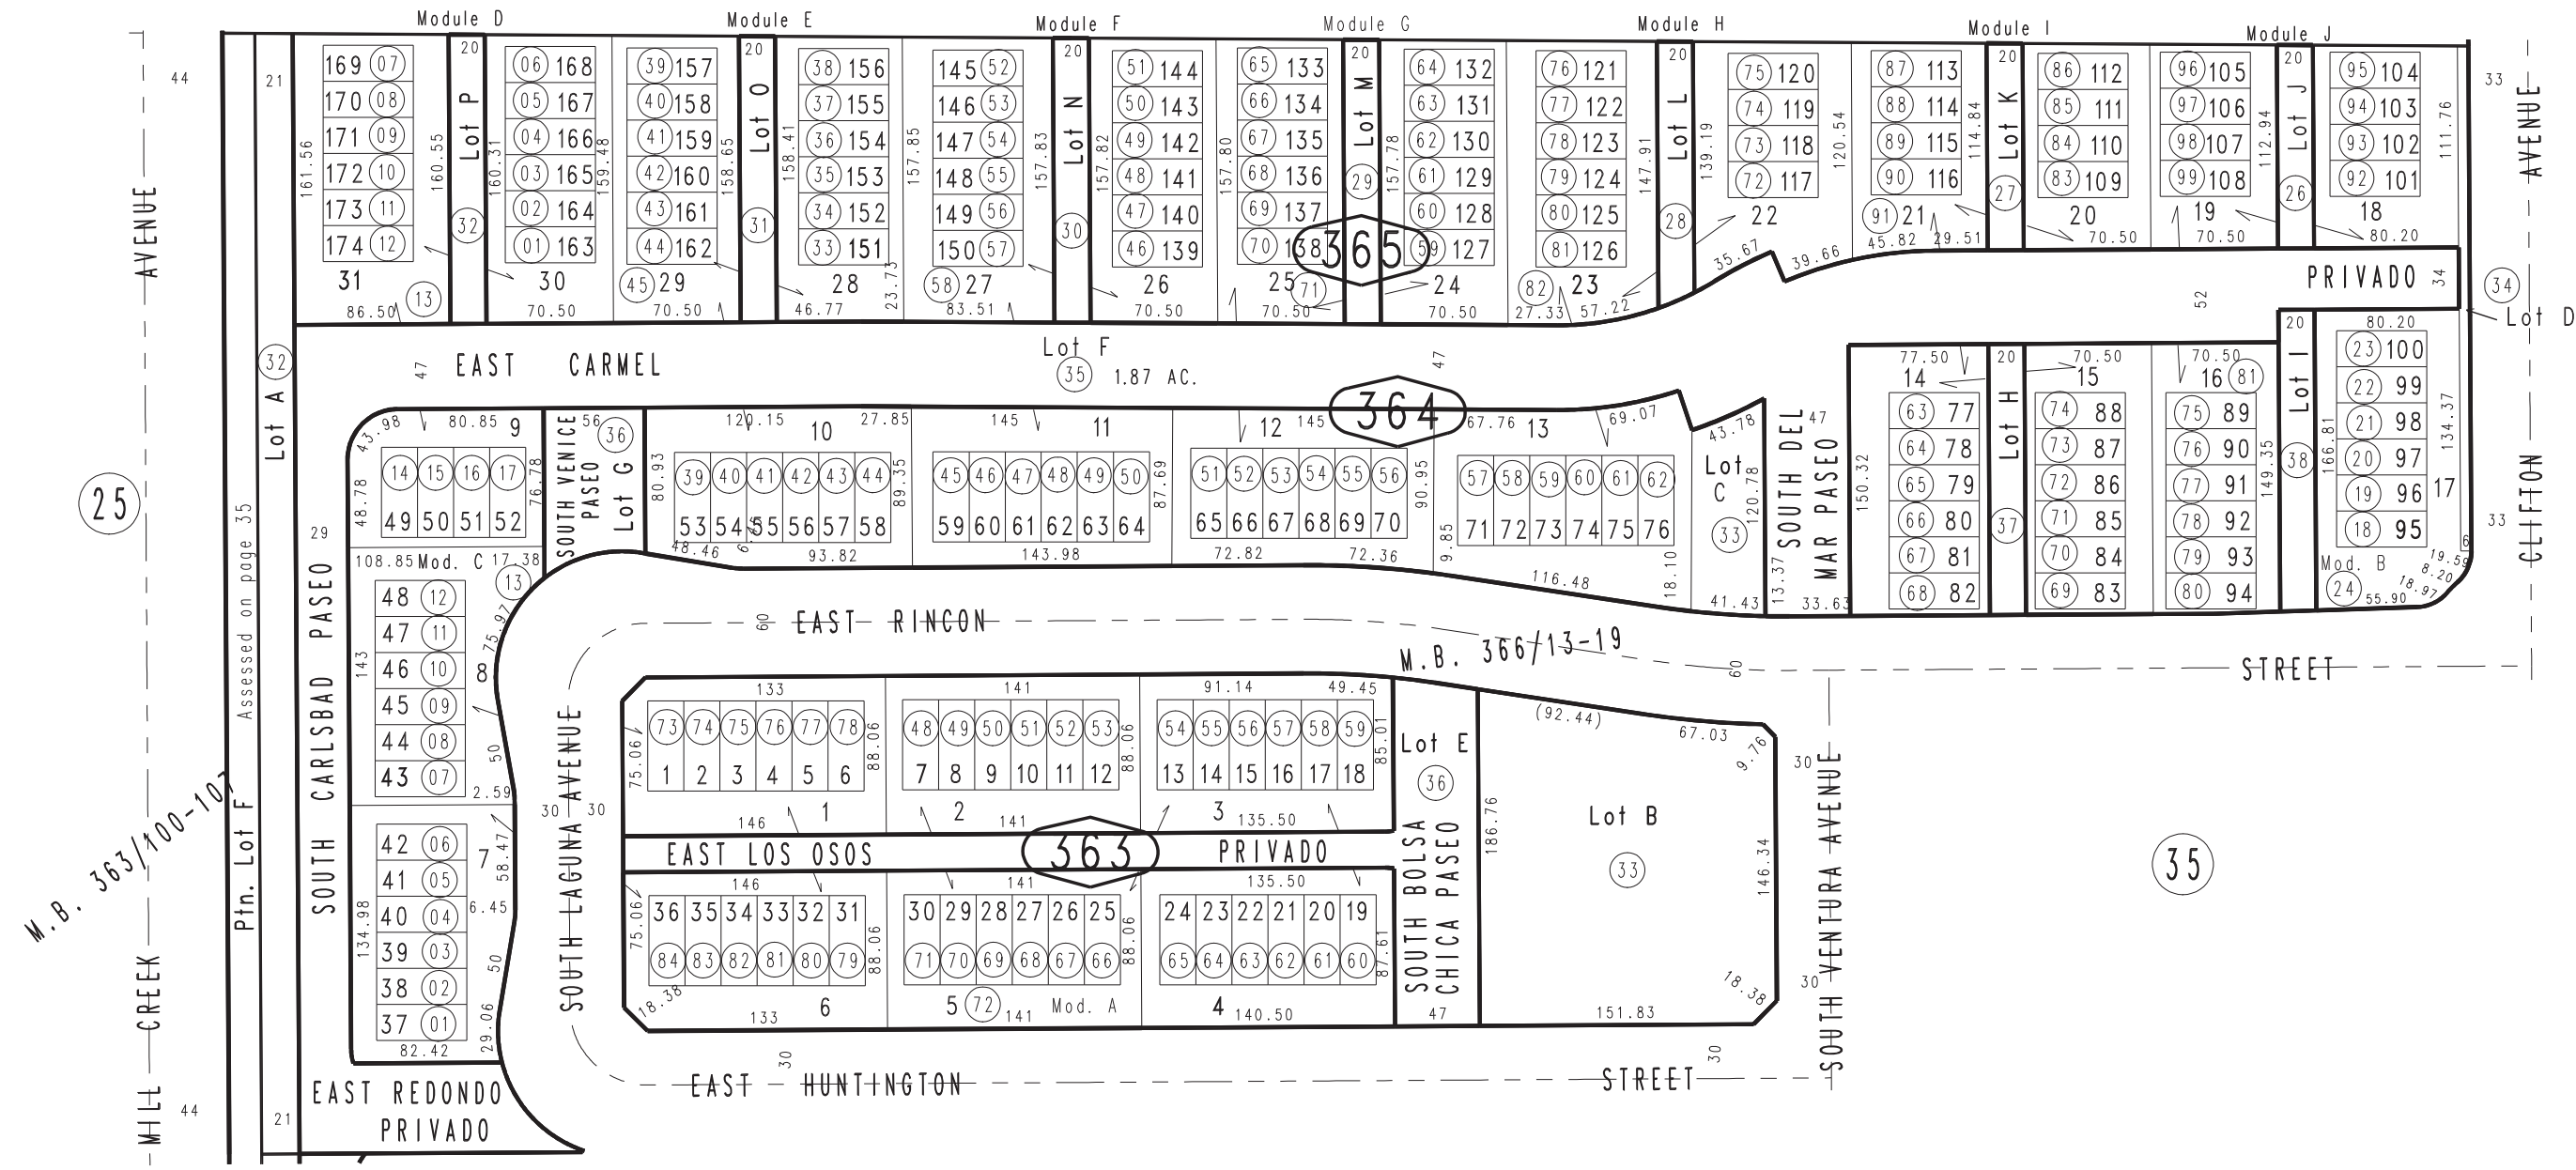

M.B. 363/100-107  
Assessed on page 35

30

31

25

364

363

35

35

Tract No. 20158, M.B. 366/13-19  
Moonstone Condo Plans:  
2023-0202464 Mod. A, 2023-0202467 Mod. B  
2023-0202469 Mod. C, 2023-0202471 Mod. D  
2023-0288276 Mod. E, 2023-0288279 Mod. F  
2024-0006901 Mod. G, 2024-0006904 Mod. H  
2024-0006907 Mod. I, 2024-0006910 Mod. J

November 2023 RU

Ptn. S.E. 1/4, Sec. 13  
T.2S., R.7W.

Assessor's Map  
Book 0218 Page 36  
San Bernardino County

REVISED  
12/21/23 KC  
03/07/24 KC  
03/27/24 RU