
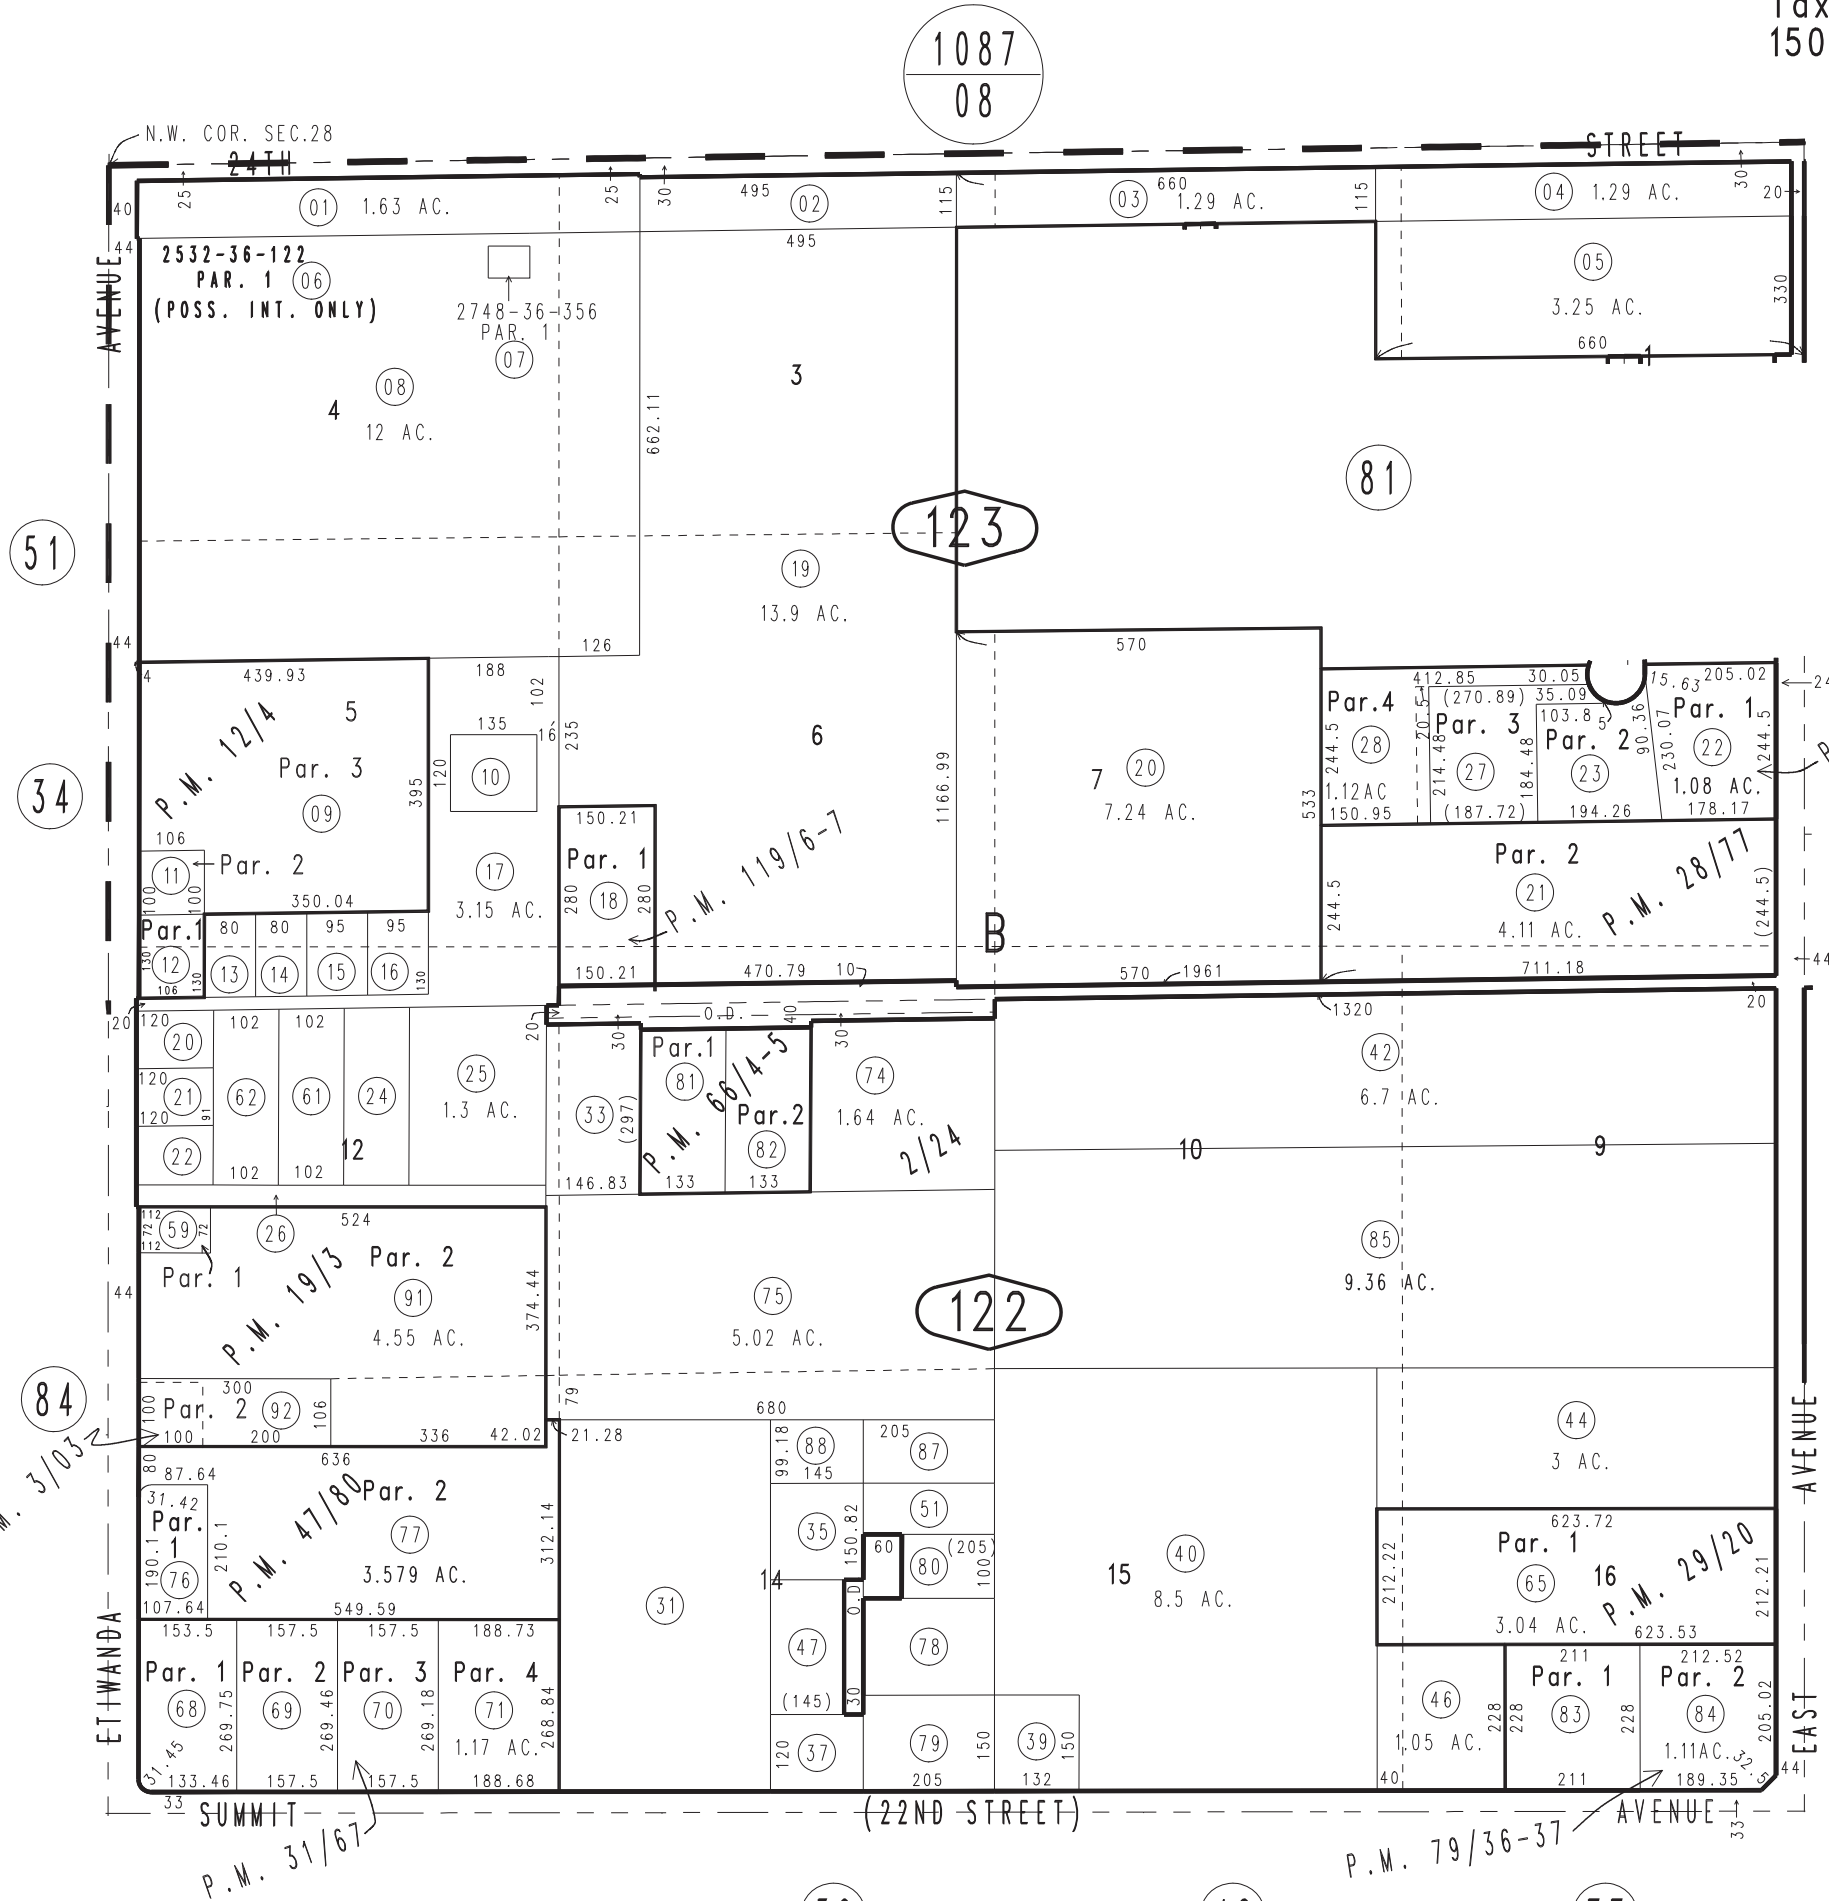


THIS MAP IS FOR THE PURPOSE OF AD VALOREM TAXATION ONLY.

N.W.1/4 Sec.28, T.1N.,R.6W., S.B.B.&M.

City of Rancho Cucamonga 0225-12
Tax Rate Area
15022

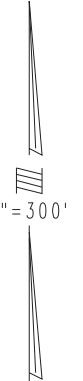

13

12

13

SEC. 28

- Parcel Map No. 15802, P.M. 197/20-21
- Parcel Map No. 9995, P.M. 119/6-7
- Parcel Map No. 7689, P.M. 79/36-37
- Parcel Map No. 4773, P.M. 66/4-5
- Parcel Map No. 4929, P.M. 47/80
- Parcel Map No. 3368, P.M. 31/67
- Ptn. Parcel Map No. 3242, P.M. 29/20
- Ptn. Parcel Map No. 3213, P.M. 28/77
- Parcel Map No. 2151, P.M. 19/3
- Parcel Map No. 1299, P.M. 12/4
- Parcel Map No. 287, P.M. 3/03
- Ptn. Etiwanda Colony Lands 2/24

REVISED

03/15/17	GW
03/17/17	GW
03/24/17	GW
07/12/18	KA-MC
06/05/19	KC-MC
10/30/19	KA