


THIS MAP IS FOR THE PURPOSE OF AD VALOREM TAXATION ONLY.

Ptn. Tract No. 2244, M.B. 35/50-56

City of Ontario
Tax Rate Area
4013 4014 4015
4050 4061

0238-04

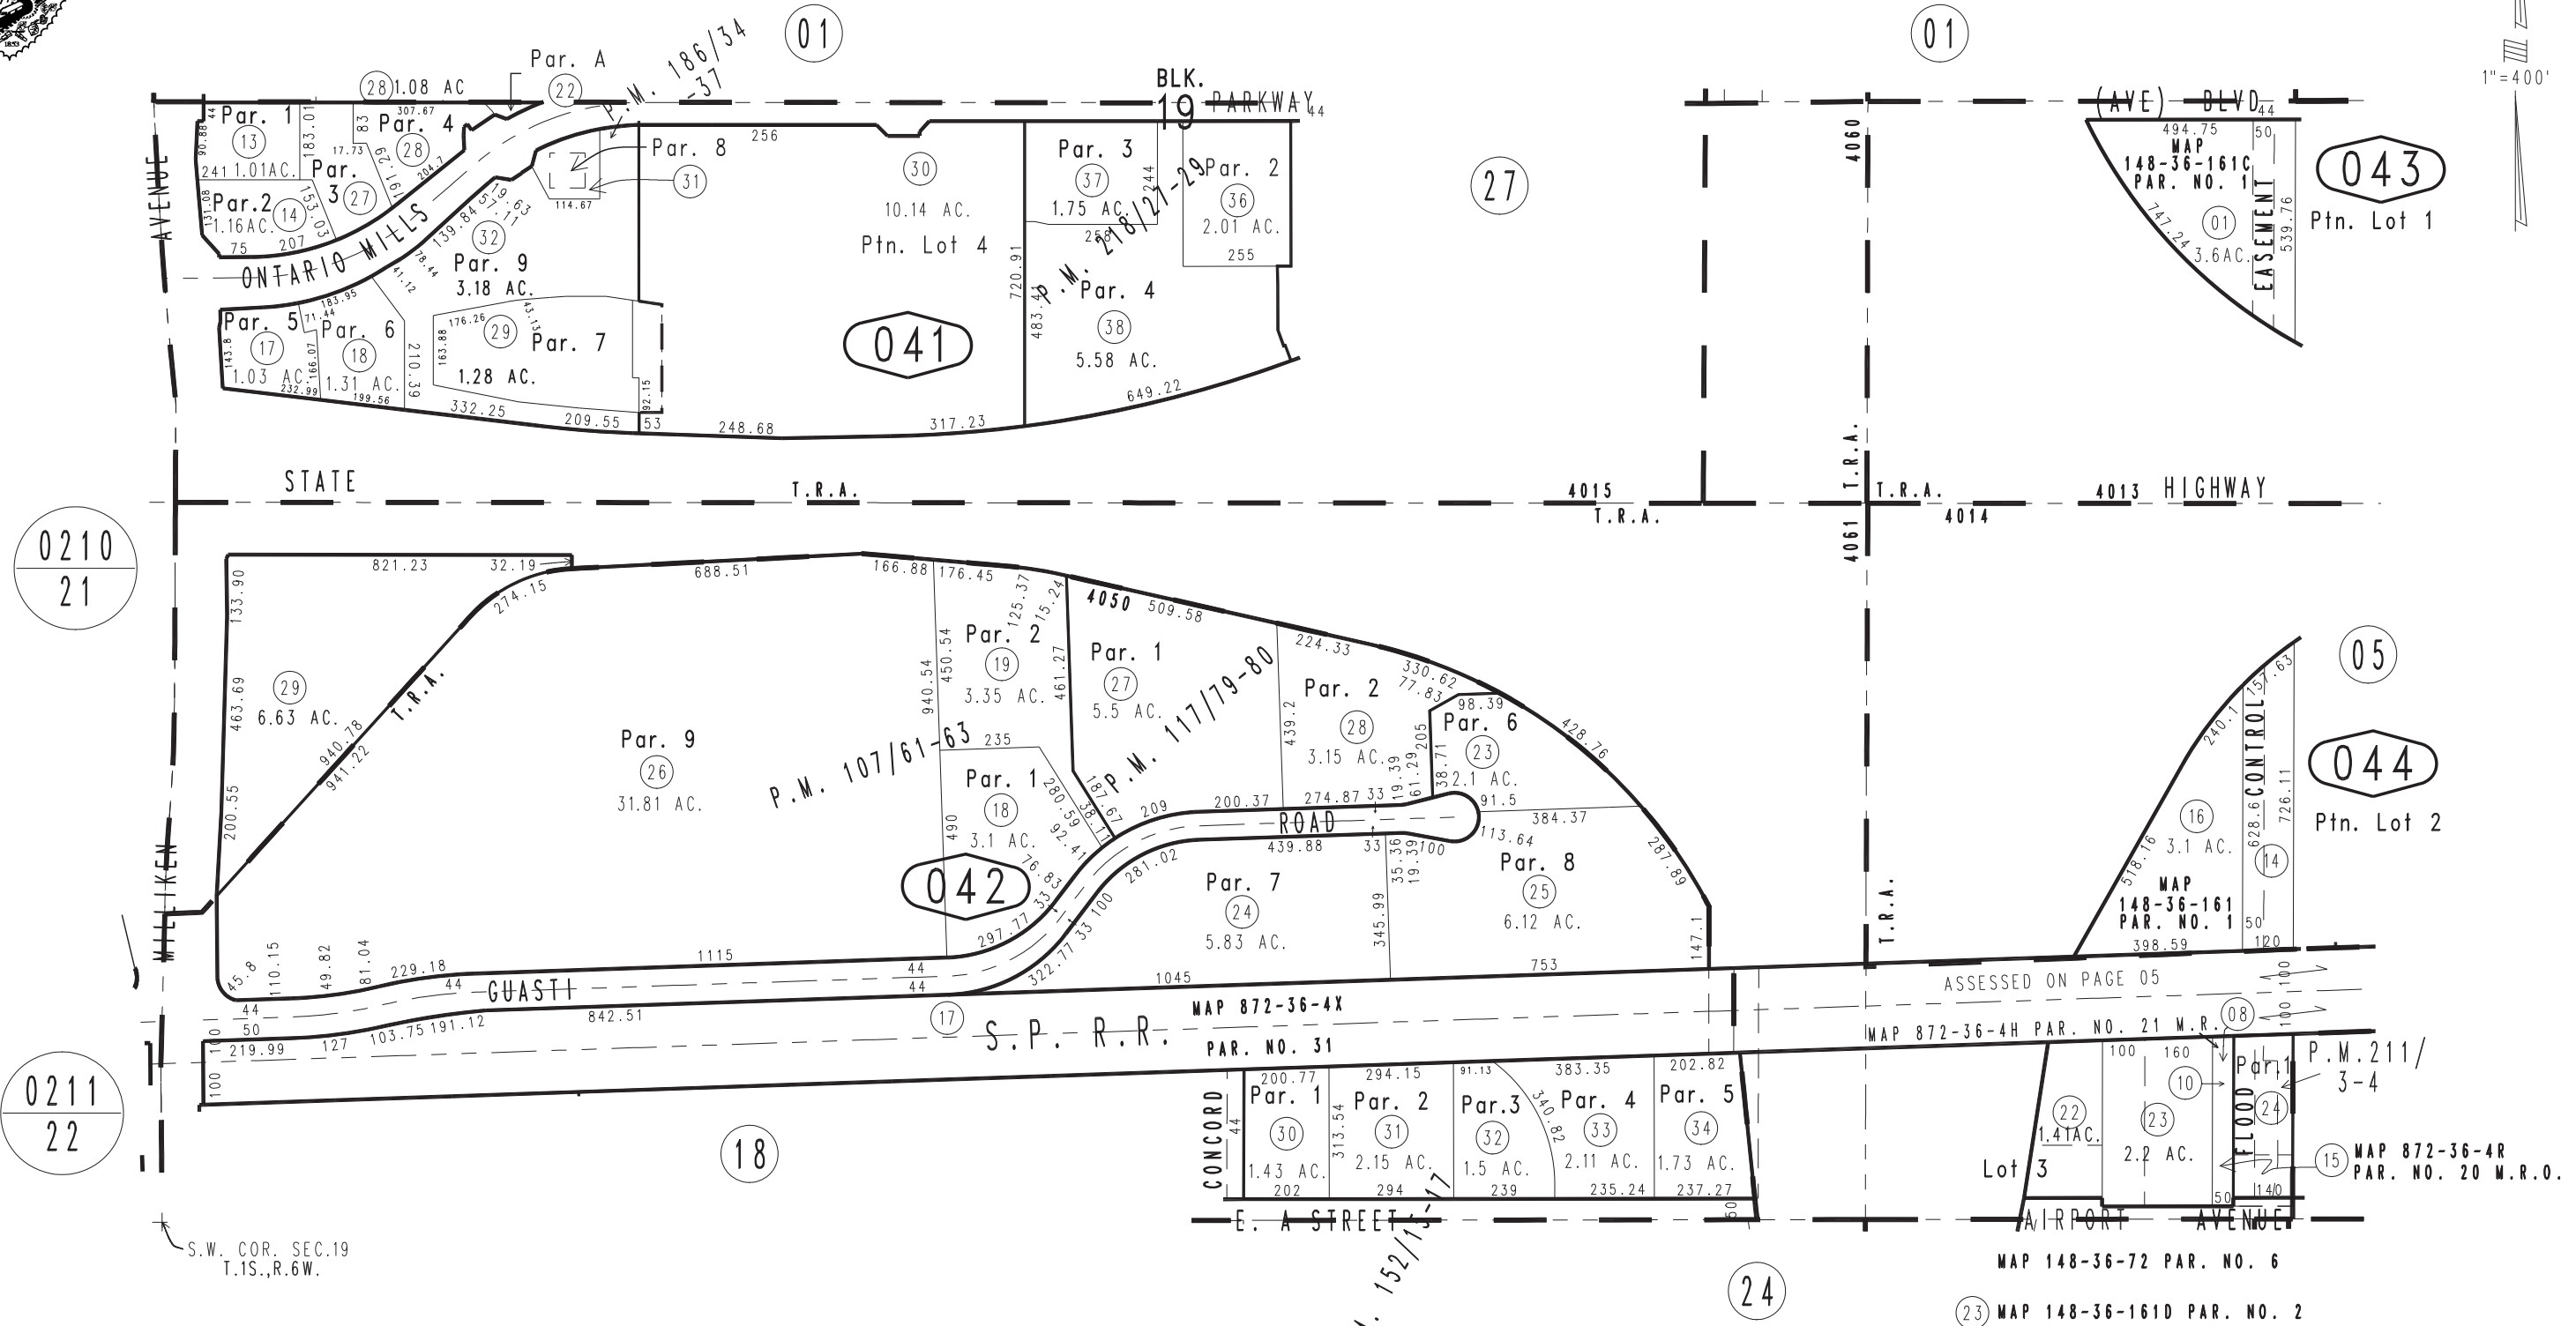

Ptn. Parcel Map No. 17393, P.M. 218/27-29
 Parcel Map No. 16308, P.M. 211/3-4
 Parcel Map No. 14738-1, P.M. 186/34-37
 Parcel Map No. 12659, P.M. 152/15-17
 Parcel Map No. 10478, P.M. 117/79-80
 Parcel Map No. 9500, P.M. 107/61-63

Ptn. S.W.1/2, Sec. 19
 T.1S., R.6W.

Assessor's Map
 Book 0238 Page 04
 San Bernardino County

REVISED
 09/25/21 RU
 09/20/22 GW