
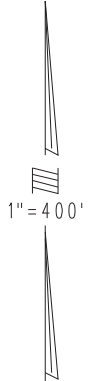


THIS MAP IS FOR THE PURPOSE OF AD VALOREM TAXATION ONLY.

N.1/2 Sec.28, T.1S.,R.6W., S.B.B.&M.

City of Fontana  
Tax Rate Area  
10160 10164

0238-09

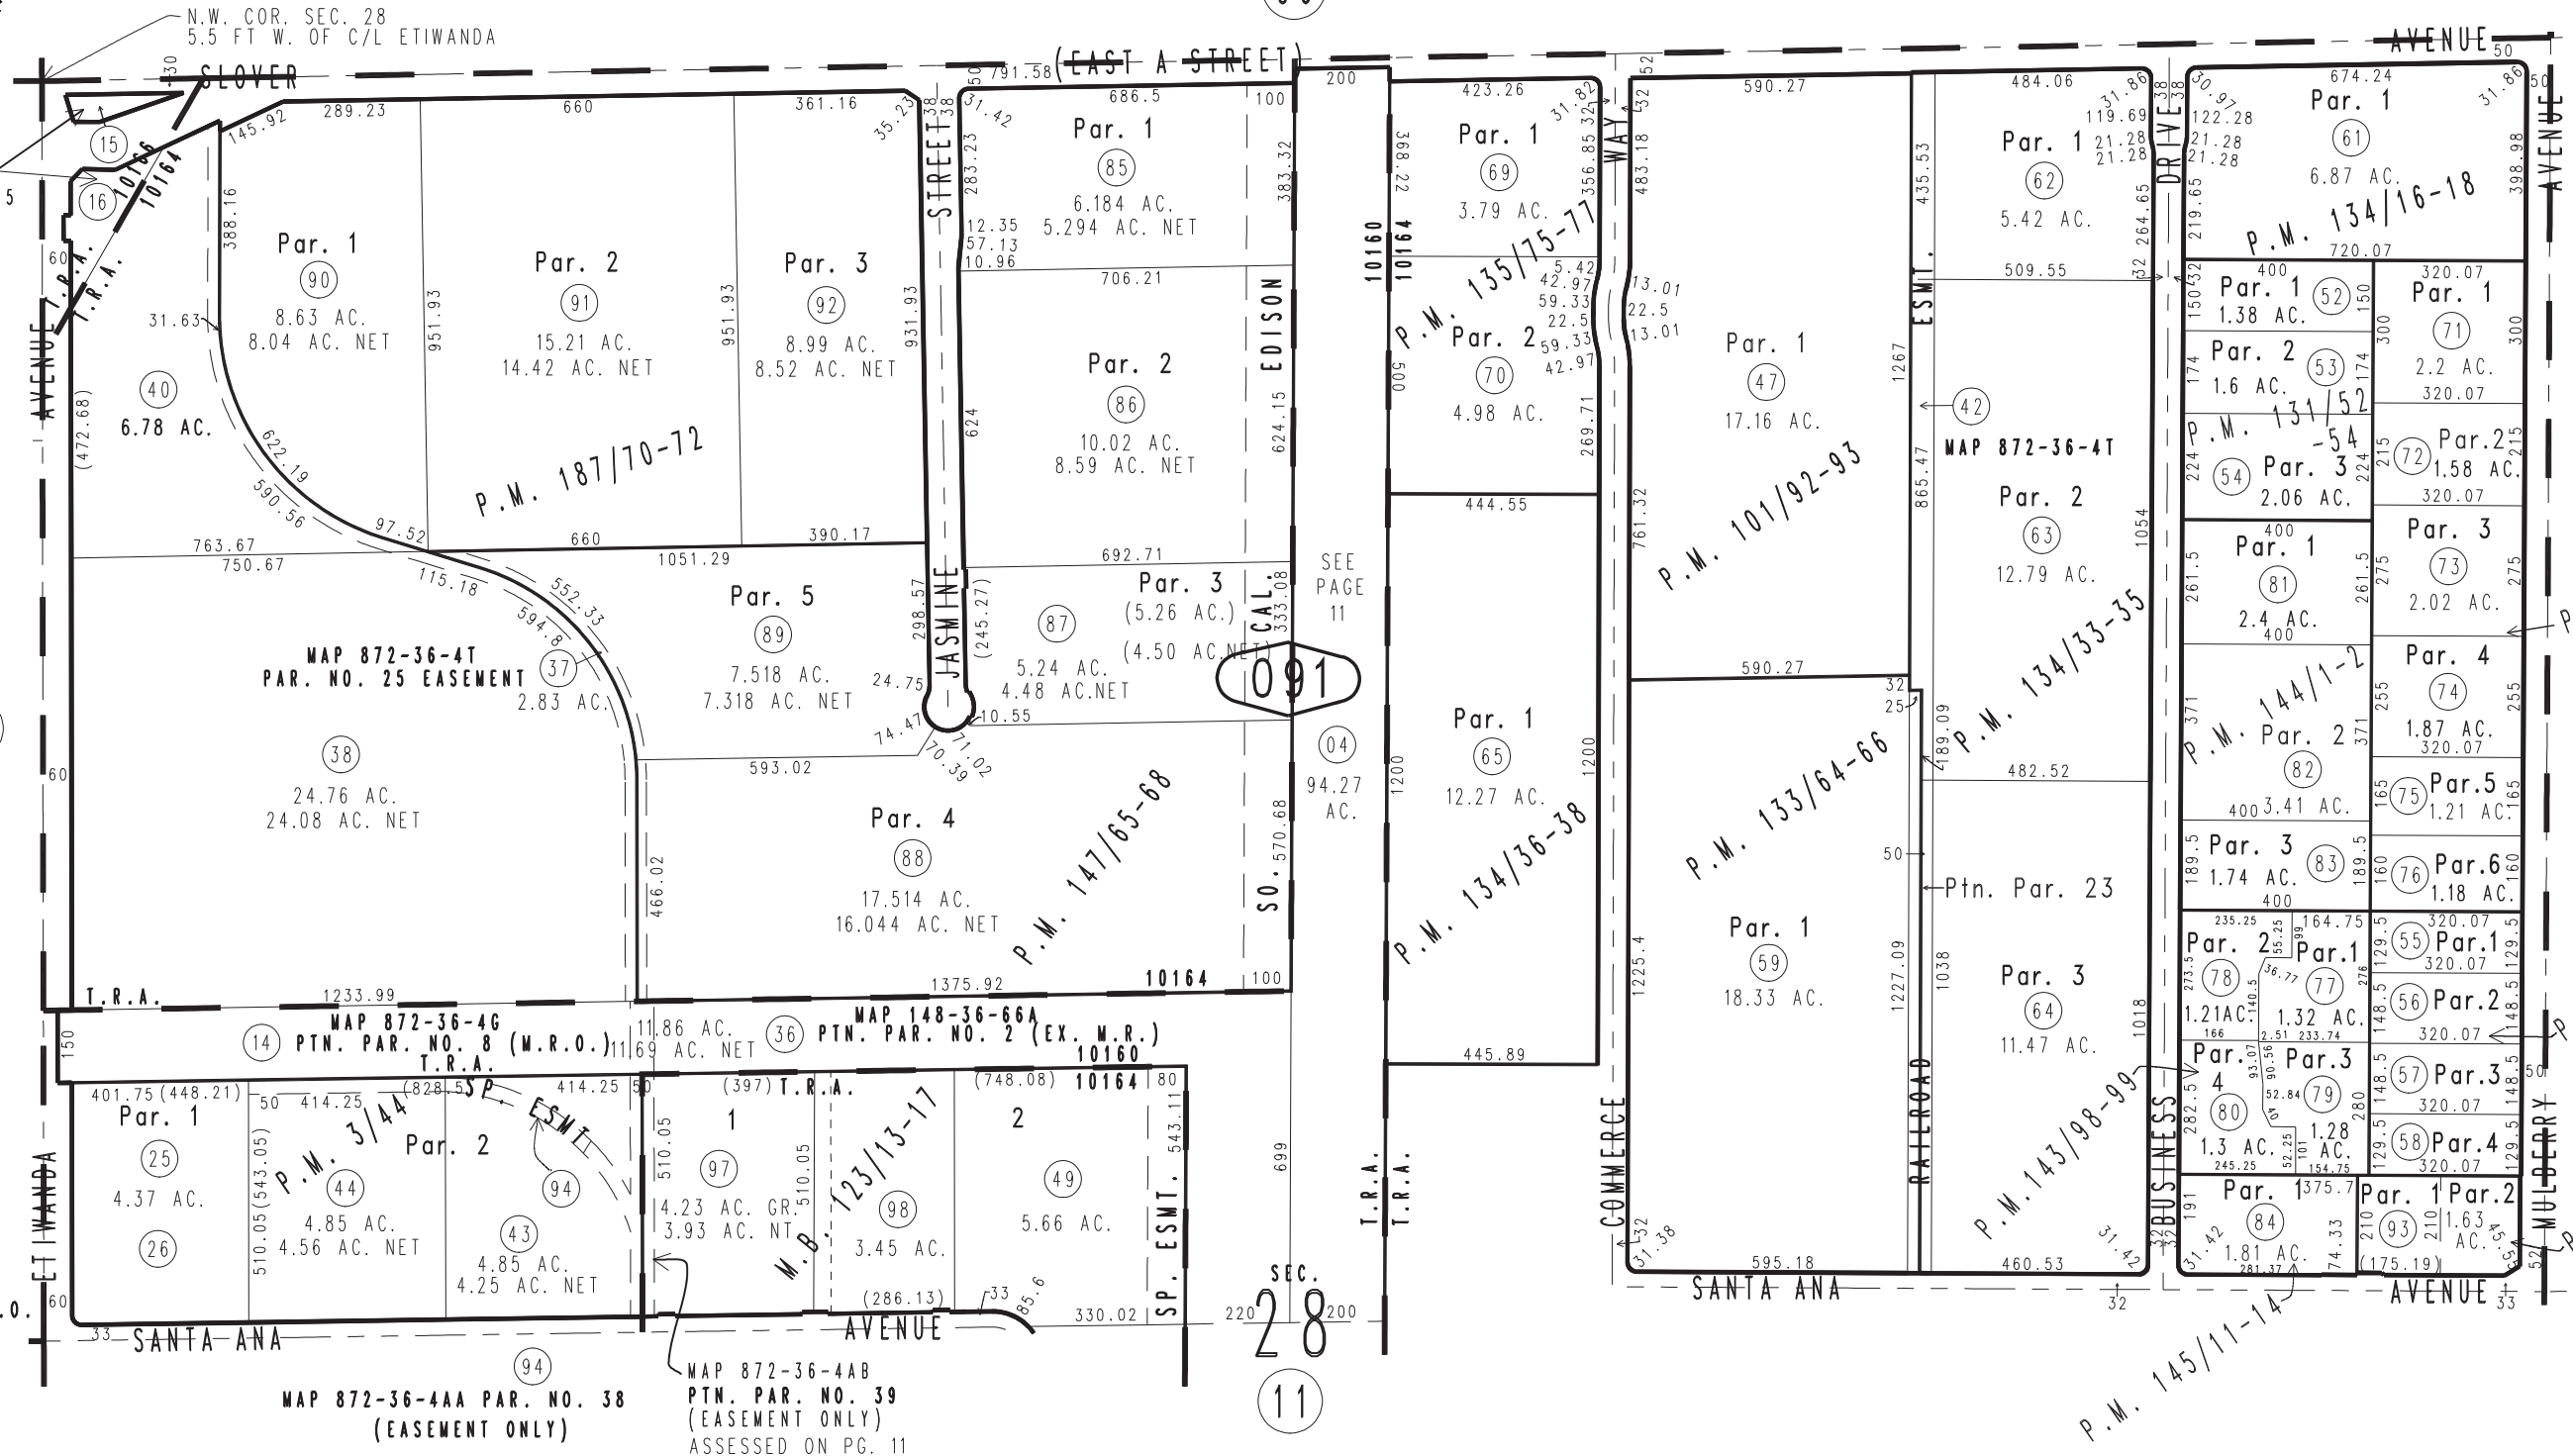

- Parcel Map No. 10552-5, P.M. 133/64-66
- Parcel Map No. 10552-4, P.M. 133/61-63
- Parcel Map No. 10552-2, P.M. 131/52-54
- Parcel Map No. 9673, P.M. 101/92-93
- Ptn. Parcel Map No. 7927, P.M. 100/95-97
- Ptn. Tract No. 8554, M.B. 123/13-17
- Ptn. Parcel Map No. 227, P.M. 3/44
- Parcel Map No. 10552-13, P.M. 145/11-14
- Parcel Map No. 12496, P.M. 144/1-2
- Parcel Map No. 12031, P.M. 143/98-99
- Parcel Map No. 10552-11, P.M. 137/91-94
- Parcel Map No. 10552-10, P.M. 135/75-77
- Parcel Map No. 10552-9, P.M. 134/36-38
- Parcel Map No. 10552-8, P.M. 134/33-35
- Parcel Map No. 10552-7, P.M. 134/16-18
- Parcel Map No. 15256, P.M. 187/70-72
- Parcel Map No. 11668, P.M. 147/65-68