


THIS MAP IS FOR THE PURPOSE OF AD VALOREM TAXATION ONLY.

S.1/2 Sec.32, T.1S., R.6W., S.B.B.&M.

City of Ontario
Tax Rate Area
4022

0238-16

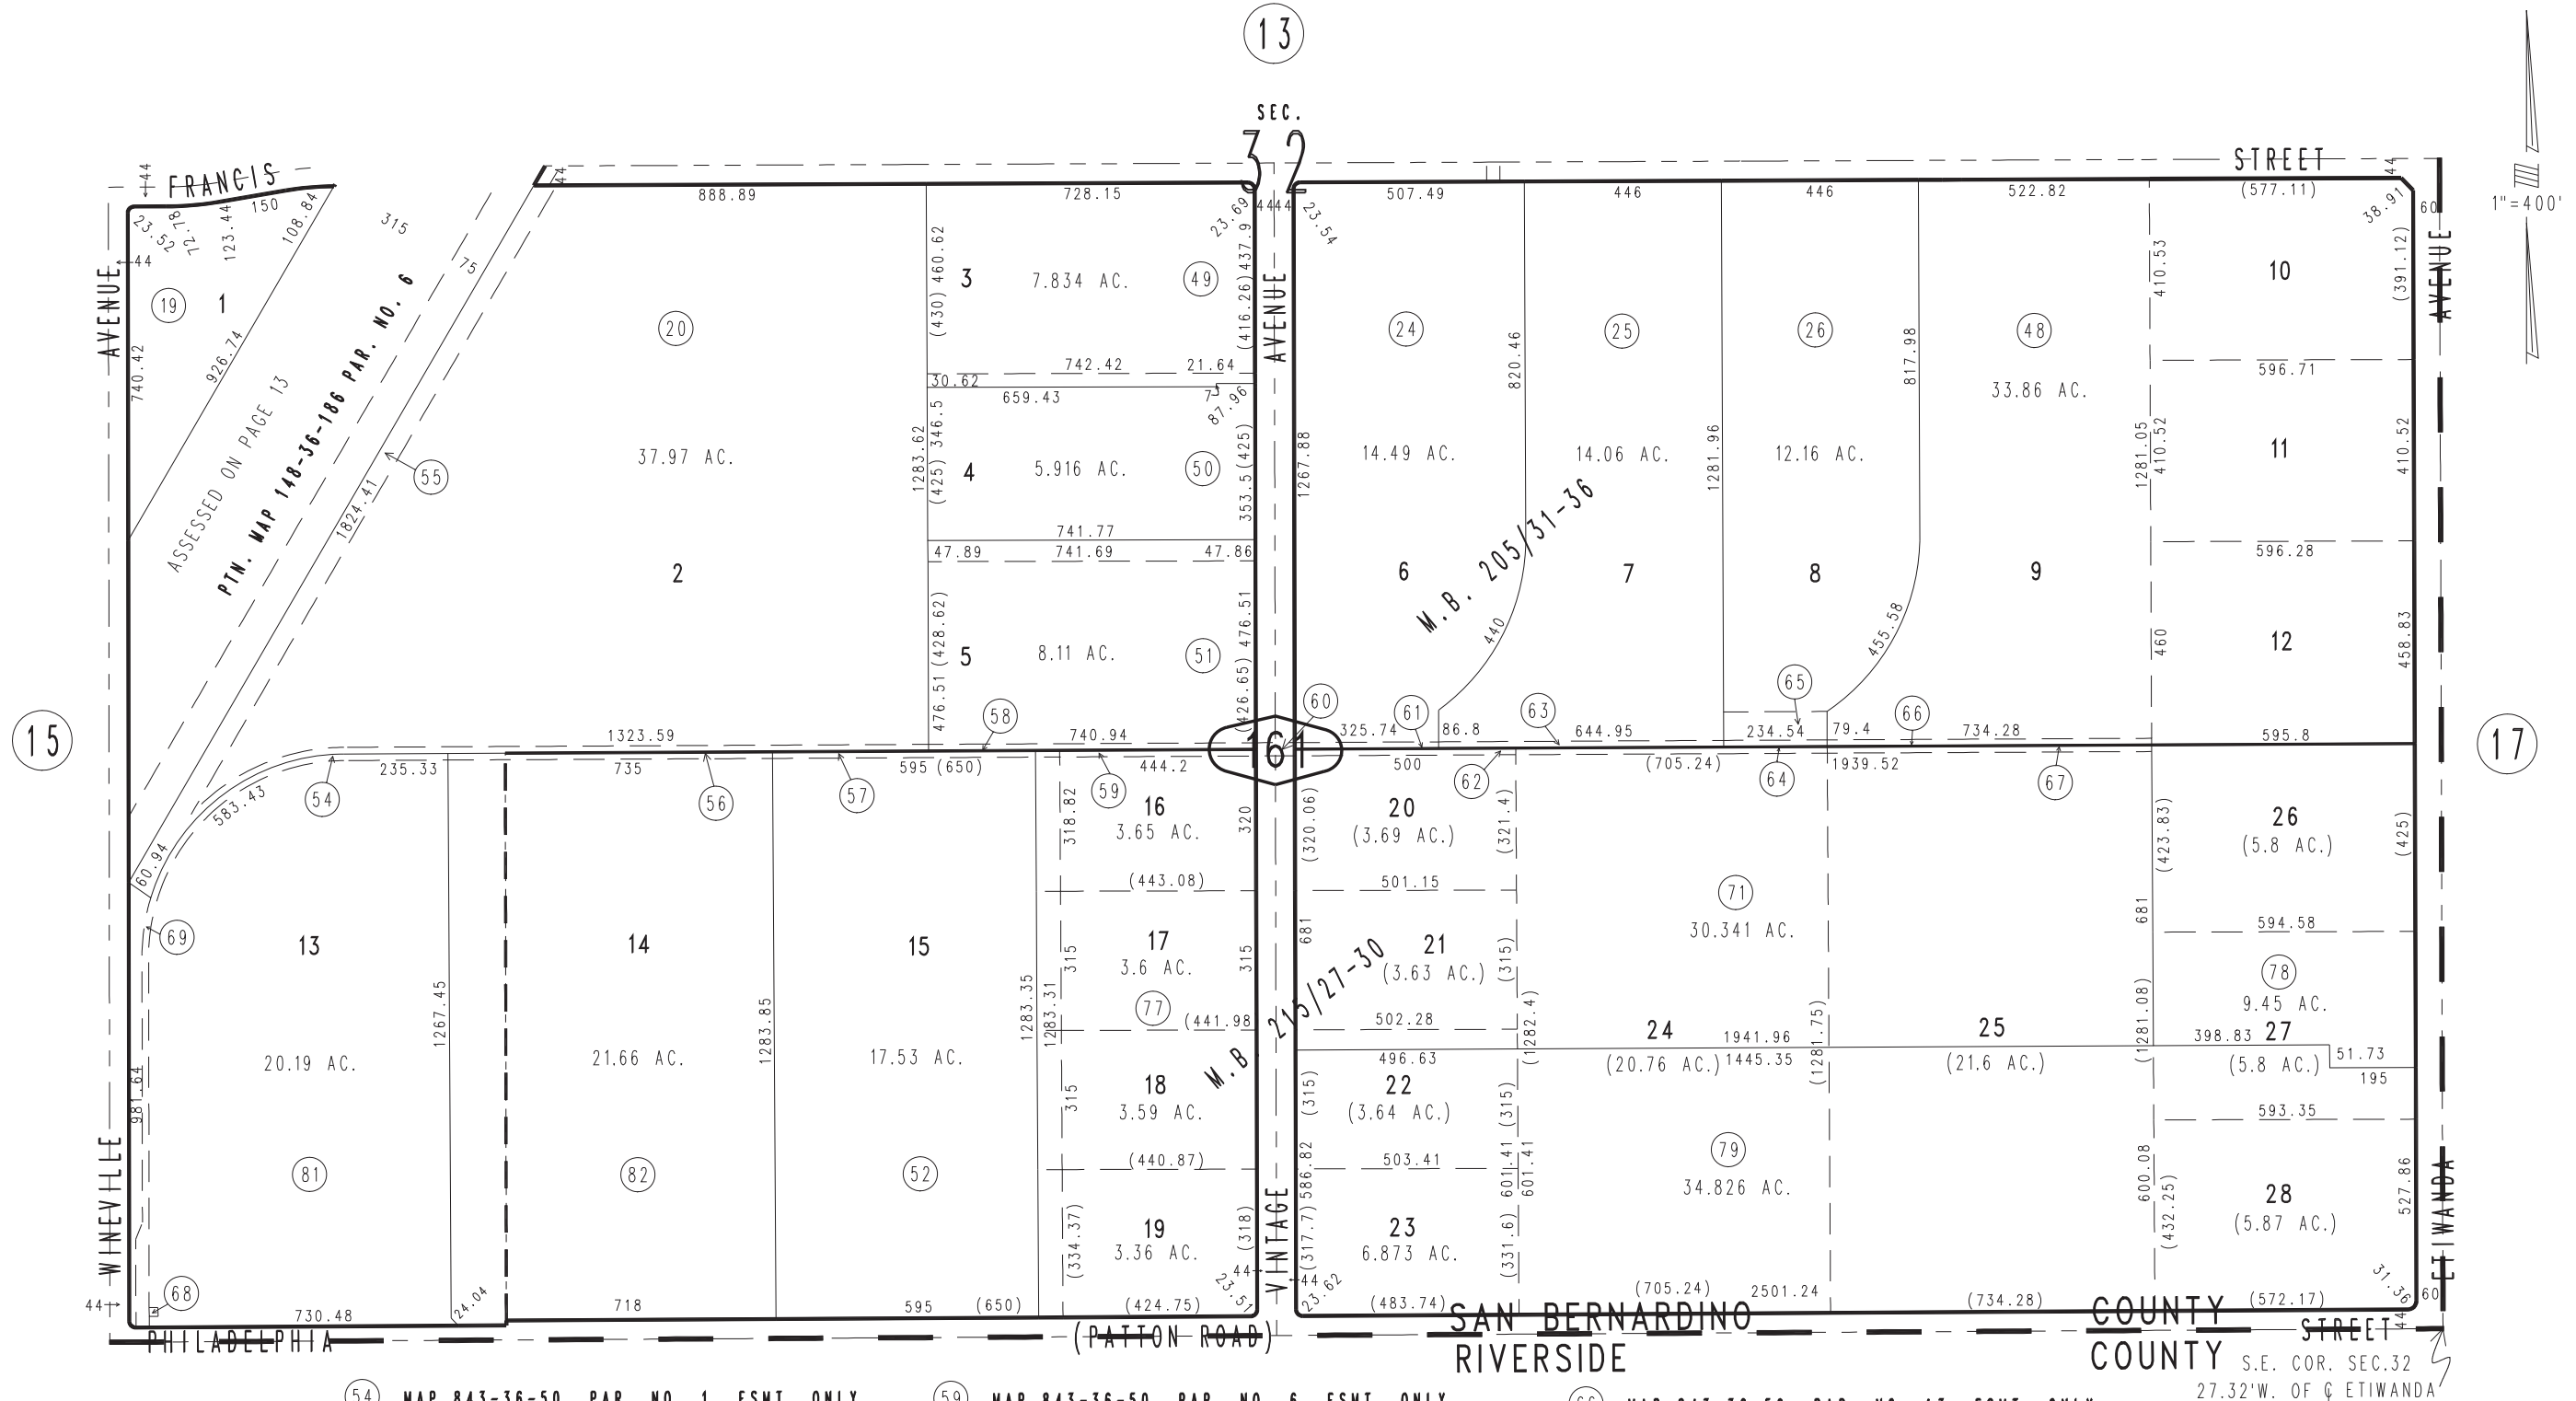

- (54) MAP 843-36-50, PAR. NO. 1, ESMT. ONLY
- (55) MAP 843-36-50, PAR. NO. 2, ESMT. ONLY
- (56) MAP 843-36-50, PAR. NO. 3, ESMT. ONLY
- (57) MAP 843-36-50, PAR. NO. 4, ESMT. ONLY
- (58) MAP 843-36-50, PAR. NO. 5, ESMT. ONLY
- (59) MAP 843-36-50, PAR. NO. 6, ESMT. ONLY
- (60) MAP 843-36-50, PAR. NO. 7, ESMT. ONLY
- (61) MAP 843-36-50, PAR. NO. 8, ESMT. ONLY
- (62) MAP 843-36-50, PAR. NO. 9, ESMT. ONLY
- (63) MAP 843-36-50, PAR. NO. 10, ESMT. ONLY
- (64) MAP 843-36-50, PAR. NO. 11, ESMT. ONLY
- (65) MAP 843-36-50, PAR. NO. 12, ESMT. ONLY
- (66) MAP 843-36-50, PAR. NO. 13, ESMT. ONLY
- (67) MAP 843-36-50, PAR. NO. 14, ESMT. ONLY
- (68) MAP 843-36-50, PAR. NO. 36, ESMT. ONLY
- (69) MAP 843-36-50, PAR. NO. 37, ESMT. ONLY

Tract No. 13645, M.B. 215/27-30
Tract No. 13645-1, M.B. 205/31-36

Assessor's Map
Book 0238 Page 16
San Bernardino County

REVISED
05/26/16 RU
05/27/16 RU