


THIS MAP IS FOR THE PURPOSE  
OF AD VALOREM TAXATION ONLY.



1"=100'

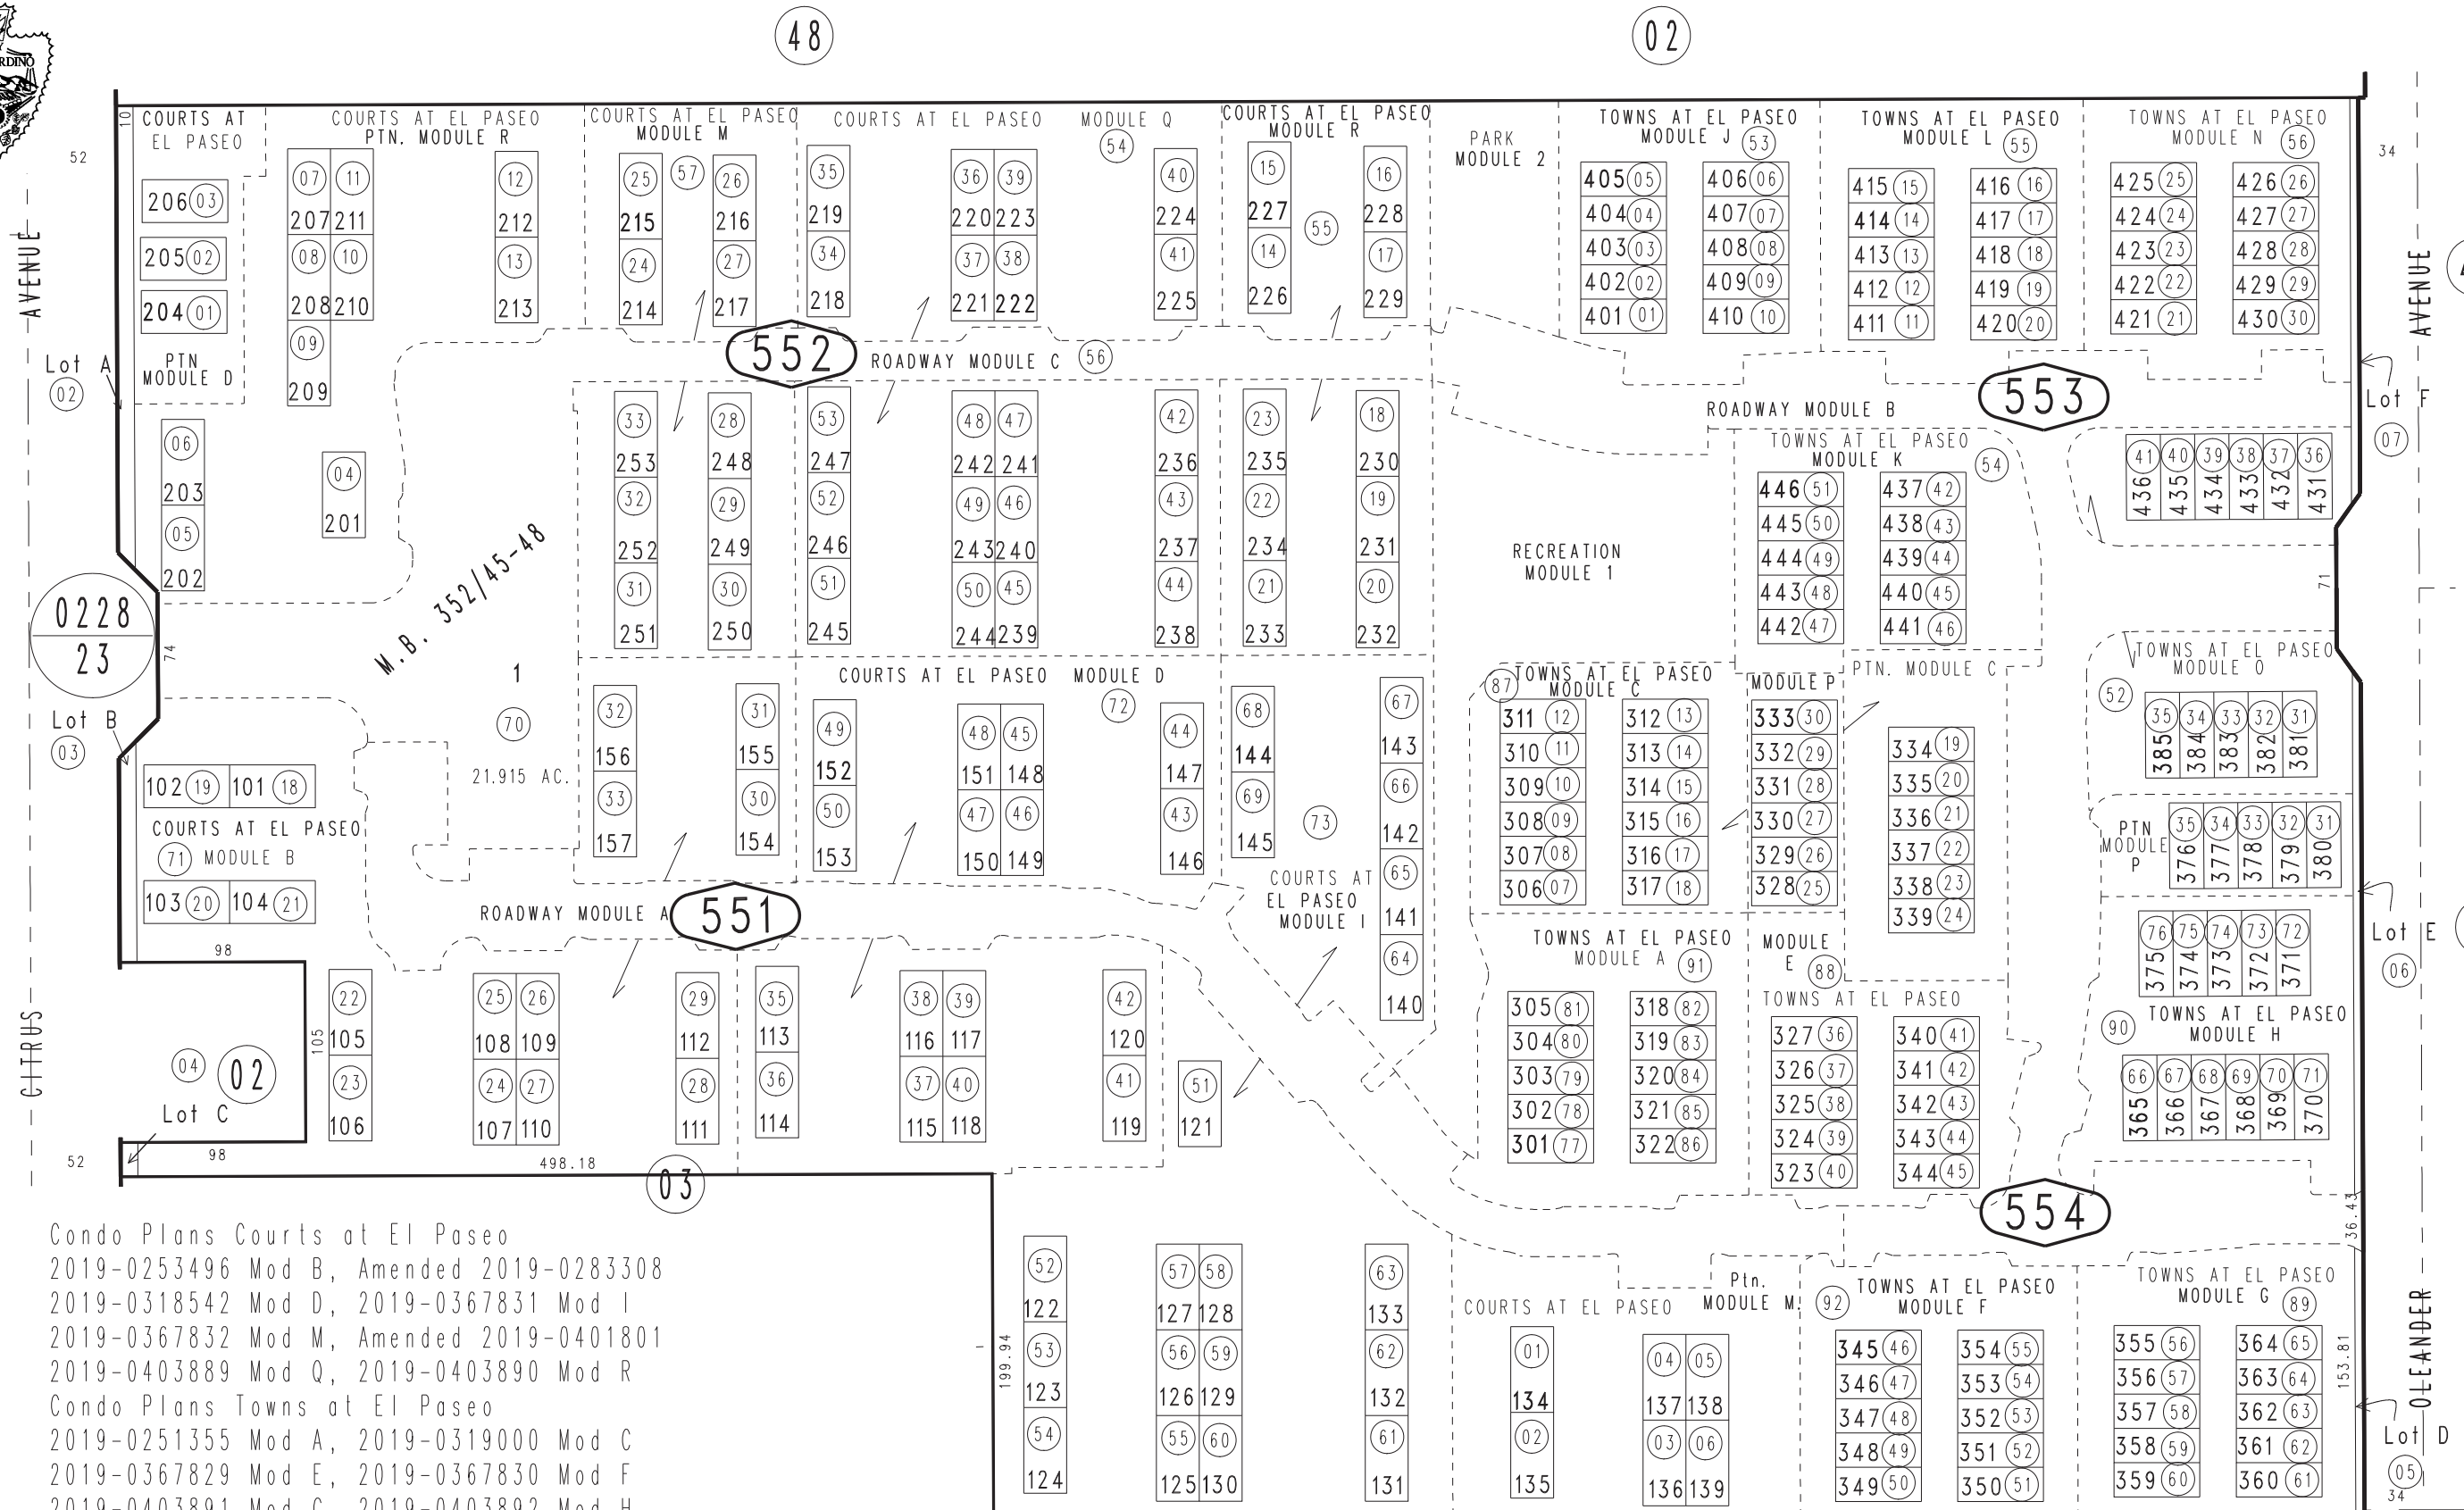

Condo Plans Courts at El Paseo  
 2019-0253496 Mod B, Amended 2019-0283308  
 2019-0318542 Mod D, 2019-0367831 Mod I  
 2019-0367832 Mod M, Amended 2019-0401801  
 2019-0403889 Mod Q, 2019-0403890 Mod R  
 Condo Plans Towns at El Paseo  
 2019-0251355 Mod A, 2019-0319000 Mod C  
 2019-0367829 Mod E, 2019-0367830 Mod F  
 2019-0403891 Mod G, 2019-0403892 Mod H  
 2019-0451973 Mod J, 2019-0451974 Mod K  
 2019-0451975 Mod L, 2019-0451976 Mod N  
 2019-0451977 Mod O, 2019-0451978 Mod P

Ptn. S.W. 1/4, Sec. 31  
T.1N., R.5W.

Assessor's Map  
Book 0240 Page 55  
San Bernardino County

REVISED  
 07/14/21 KC  
 01/11/22 RU  
 03/24/22 KA  
 04/13/22 KA  
 09/14/22 KA  
 09/26/22 KA