
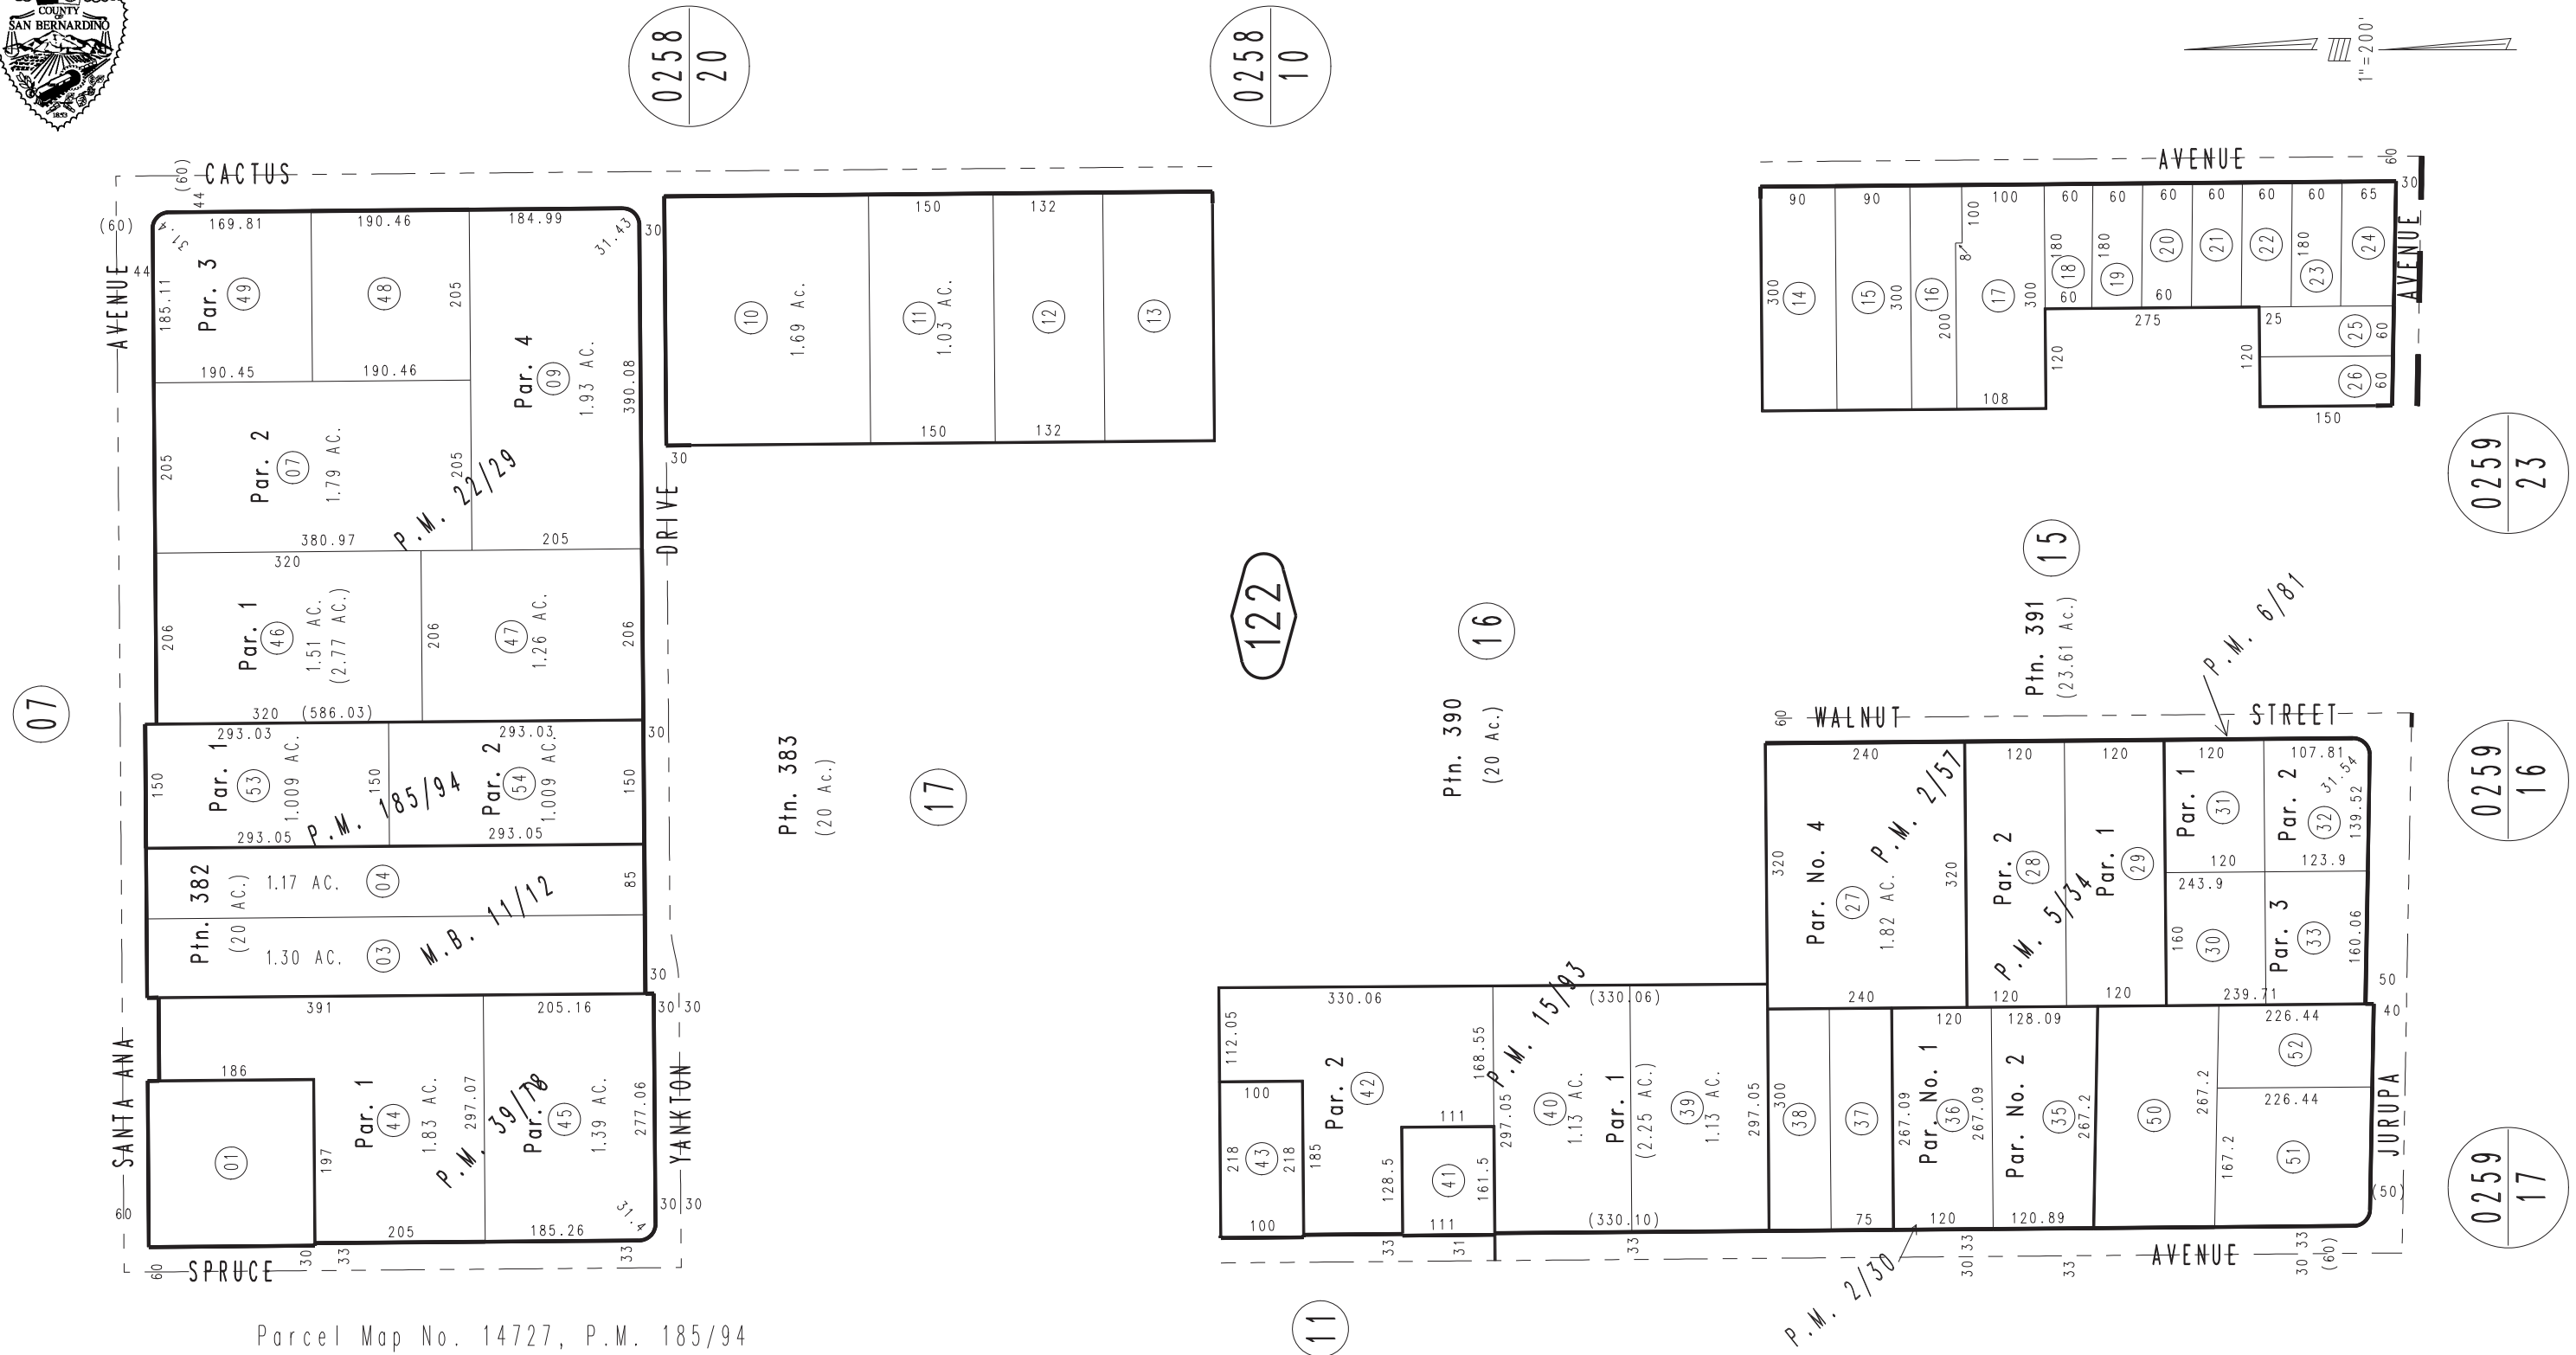


THIS MAP IS FOR THE PURPOSE OF AD VALOREM TAXATION ONLY.

Semi Tropic Land & Water Co. Sub., S.B.L. M.B. 11/12

Colton Joint Unified 0257-12
Tax Rate Area
64027

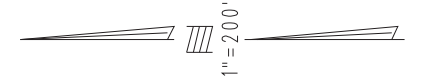

- Parcel Map No. 14727, P.M. 185/94
- Parcel Map No. 4234, P.M. 39/78
- Parcel Map No. 1912, P.M. 22/29
- Parcel Map No. 1883, P.M. 15/93
- Parcel Map No. 237, P.M. 2/57
- Parcel Map No. 575, P.M. 5/34
- Parcel Map No. 710, P.M. 6/81
- Parcel Map No. 201, P.M. 2/30

September 2003

Ptn. S.E.1/4, Sec. 27
T.1S., R.5W.

Assessor's Map
Book 0257 Page 12
San Bernardino County

REVISED
10/09/07 TY