


THIS MAP IS FOR THE PURPOSE
OF AD VALOREM TAXATION ONLY.

Ptn. Irvington Land & Water Co. Sub. R.S. 1/32

City of San Bernardino 0261 - 15
Tax Rate Area
7010

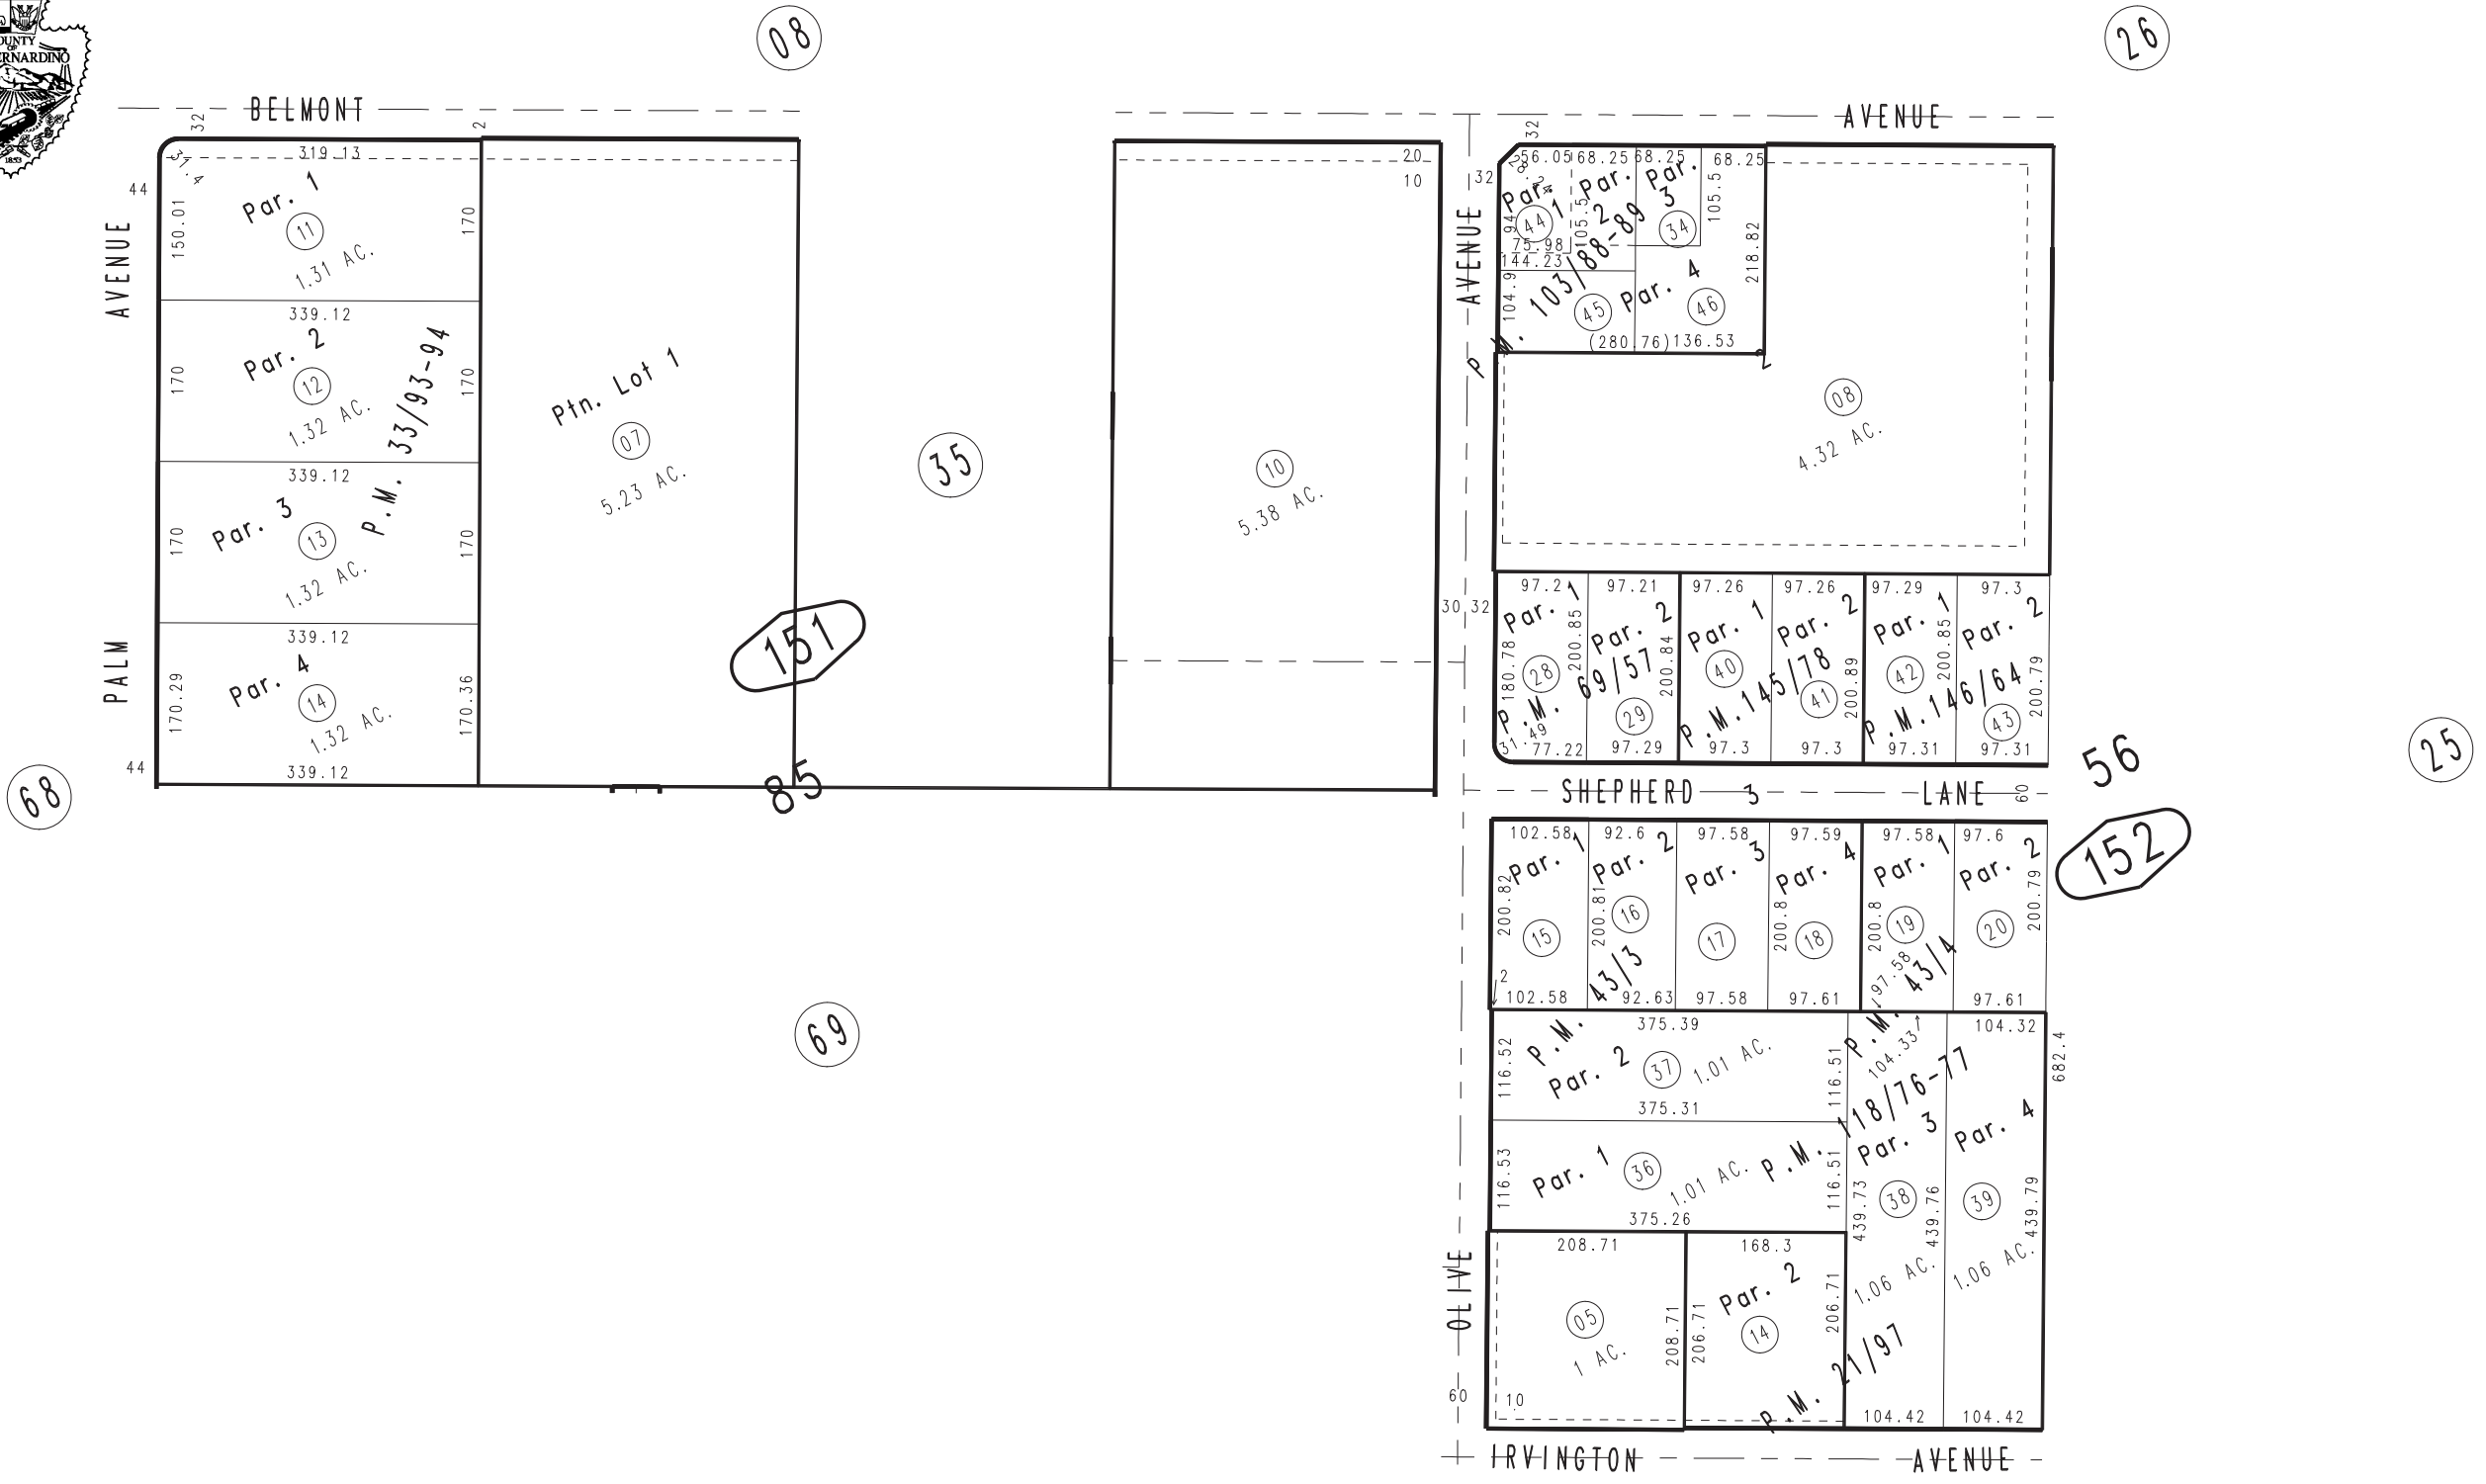

- Parcel Map No. 12219, P.M. 146/64
- Parcel Map No. 12220, P.M. 145/78
- Parcel Map No. 8830, P.M. 118/76-77
- Parcel Map No. 6754, P.M. 103/88-89
- Ptn. Parcel Map No. 8542, P.M. 89/57
- Parcel Map No. 4275, P.M. 43/4
- Parcel Map No. 4274, P.M. 43/3
- Parcel Map No. 3560, P.M. 33/93-94
- Ptn. Parcel Map No. 2444, P.M. 21/97

November 2004

Ptn. S.1/2, Sec. 1
T.1N., R.5W.

Assessor's Map
Book 0261 Page 15
San Bernardino County

REVISED
01/07/10 LH
10/13/11 BK-MC