



THIS MAP IS FOR THE PURPOSE OF AD VALOREM TAXATION ONLY.



Ptn. Gov't. Lot 37, Muscupiabe Rancho M.B. 1/24 & 7/23

City of San Bernardino
San Bernardino Unified
Tax Rate Area
7010 107005

0266-02

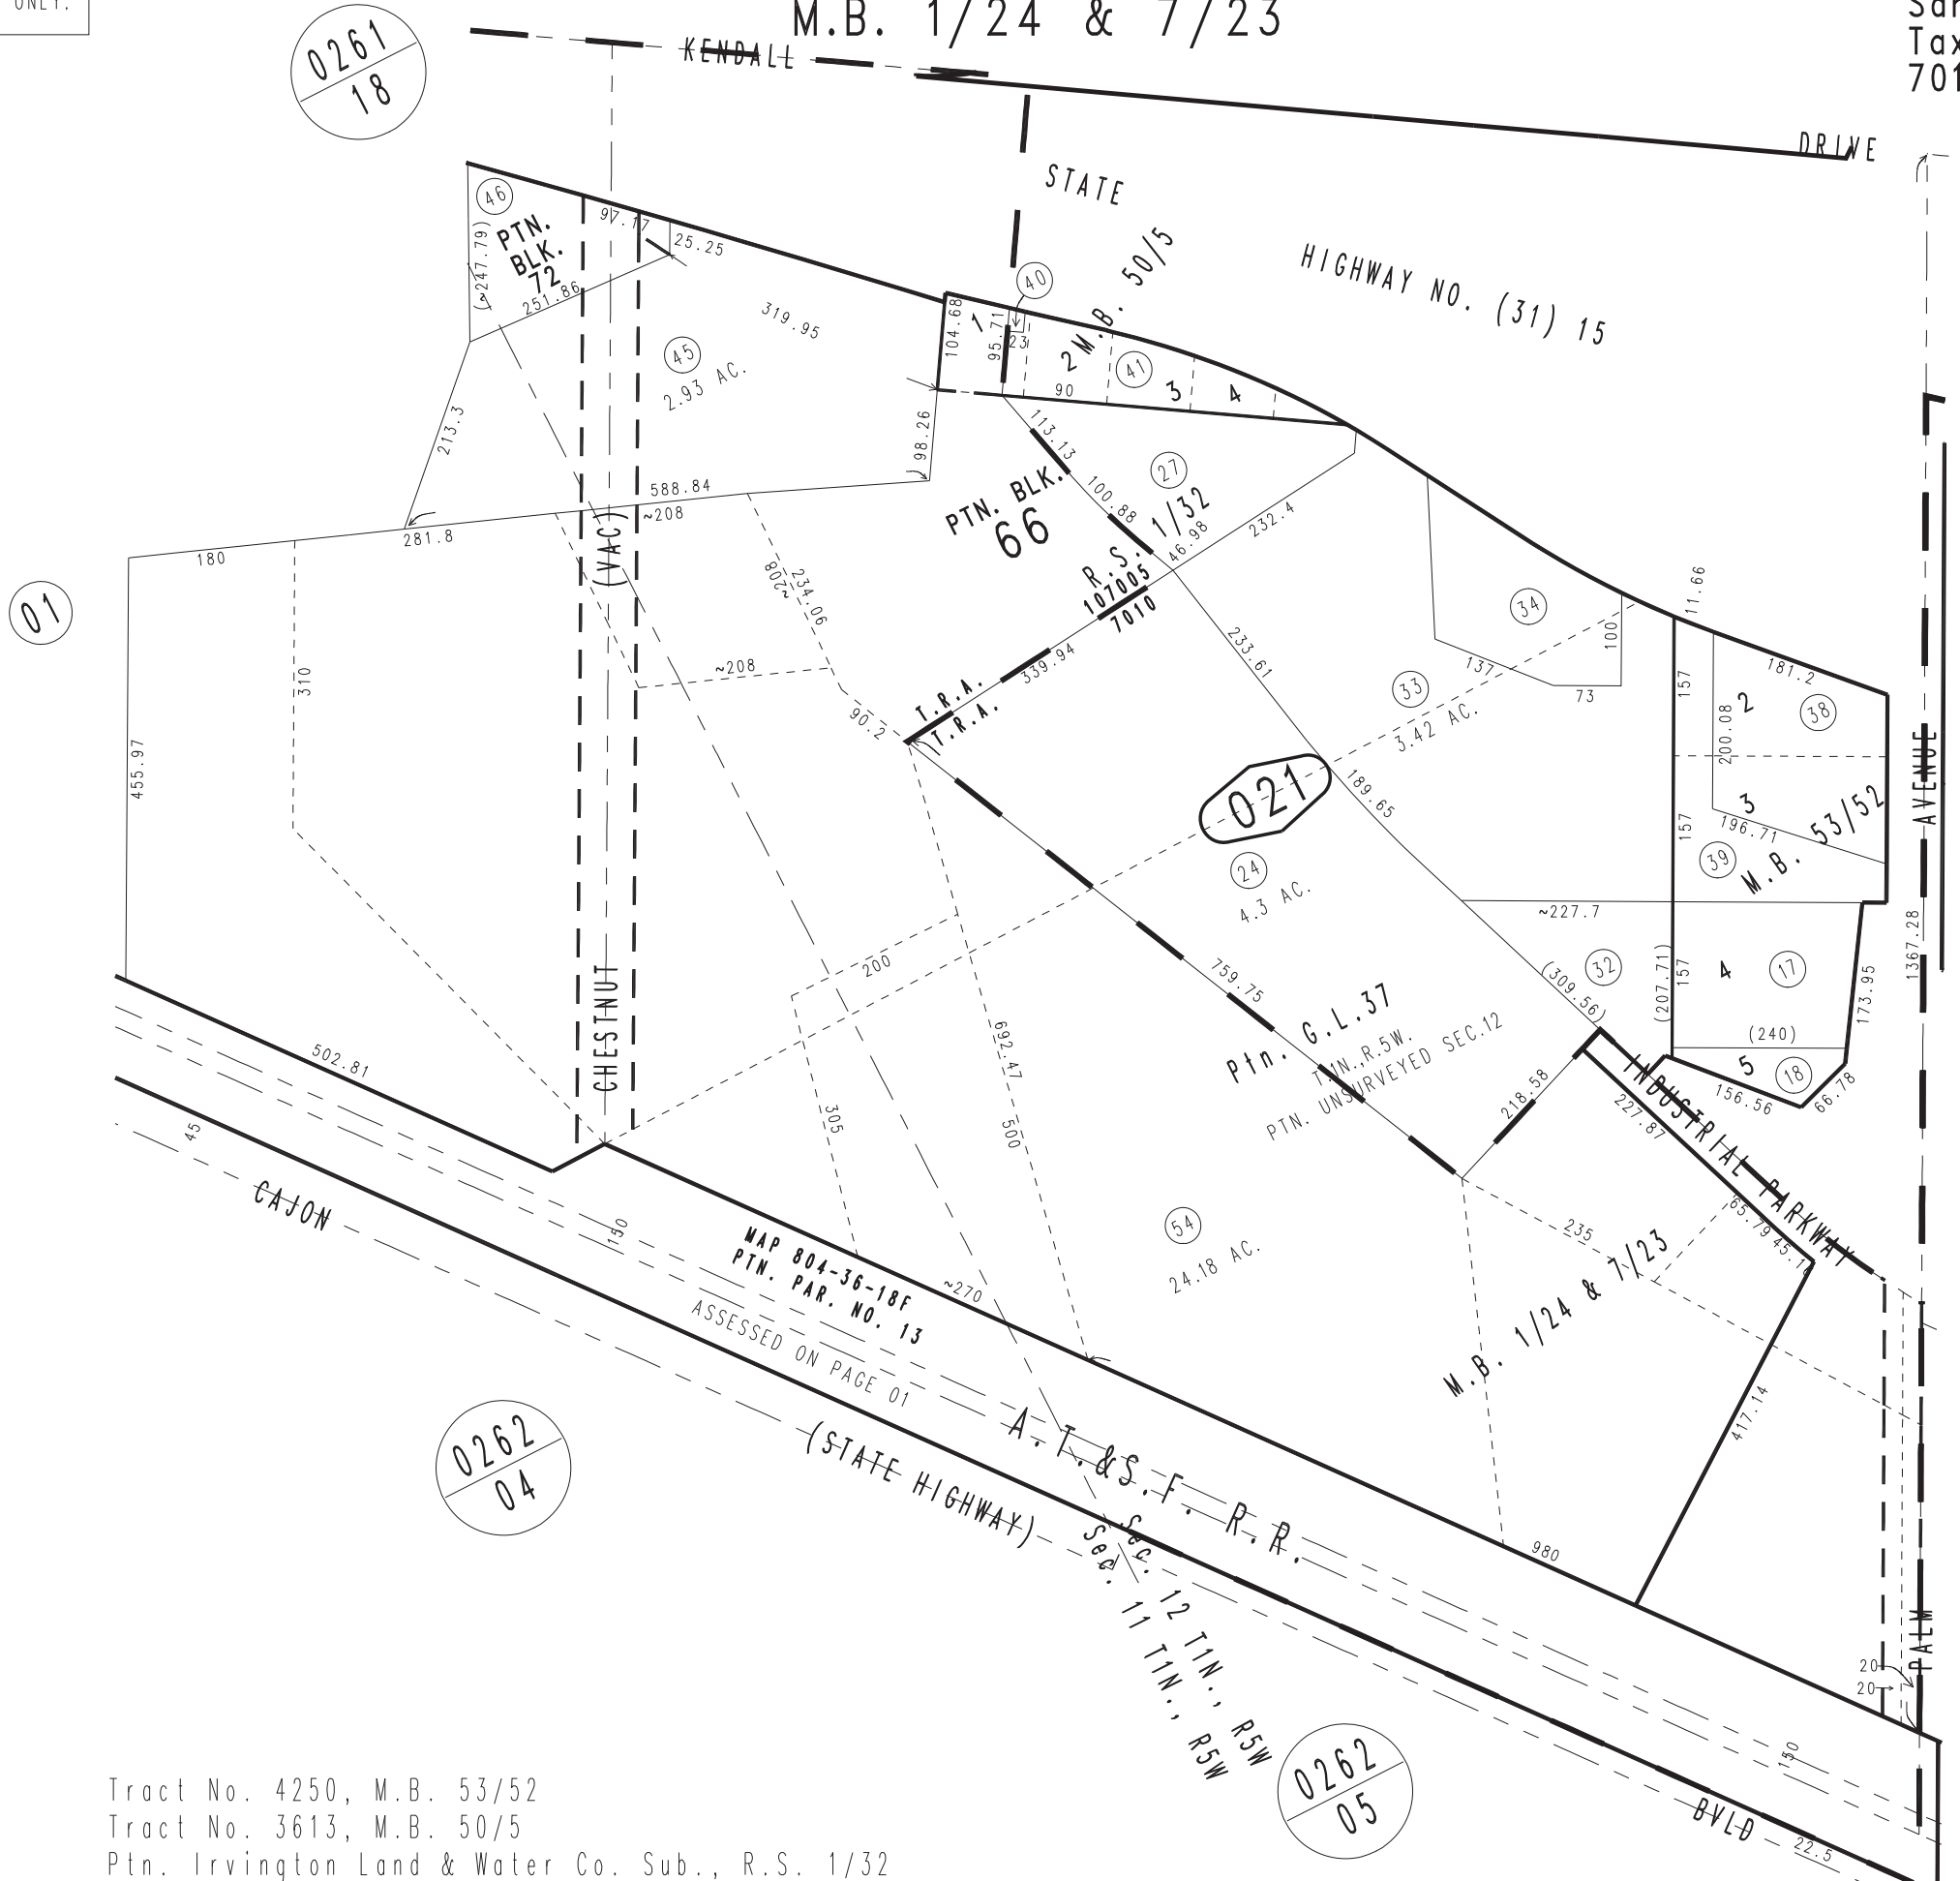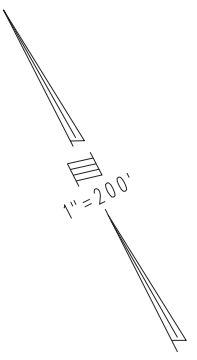

01

0261
18

021

04

0262
04

0262
05

Tract No. 4250, M.B. 53/52
Tract No. 3613, M.B. 50/5
Ptn. Irvington Land & Water Co. Sub., R.S. 1/32

September 2004

Ptn. N.E.1/4 Sec. 11 &
Ptn. N.W.1/4 Sec. 12
T.1N., R.5W.

Assessor's Map
Book 0266 Page 02
San Bernardino County

REVISED
10/24/19 BK-MC
02/10/21 GW