

THIS MAP IS FOR THE PURPOSE OF AD VALOREM TAXATION ONLY.


# Ptn. Parcel Map No. 4437, P.M. 43/63-66

City of San Bernardino  
Tax Rate Area  
7058

0266-36



1"=500'

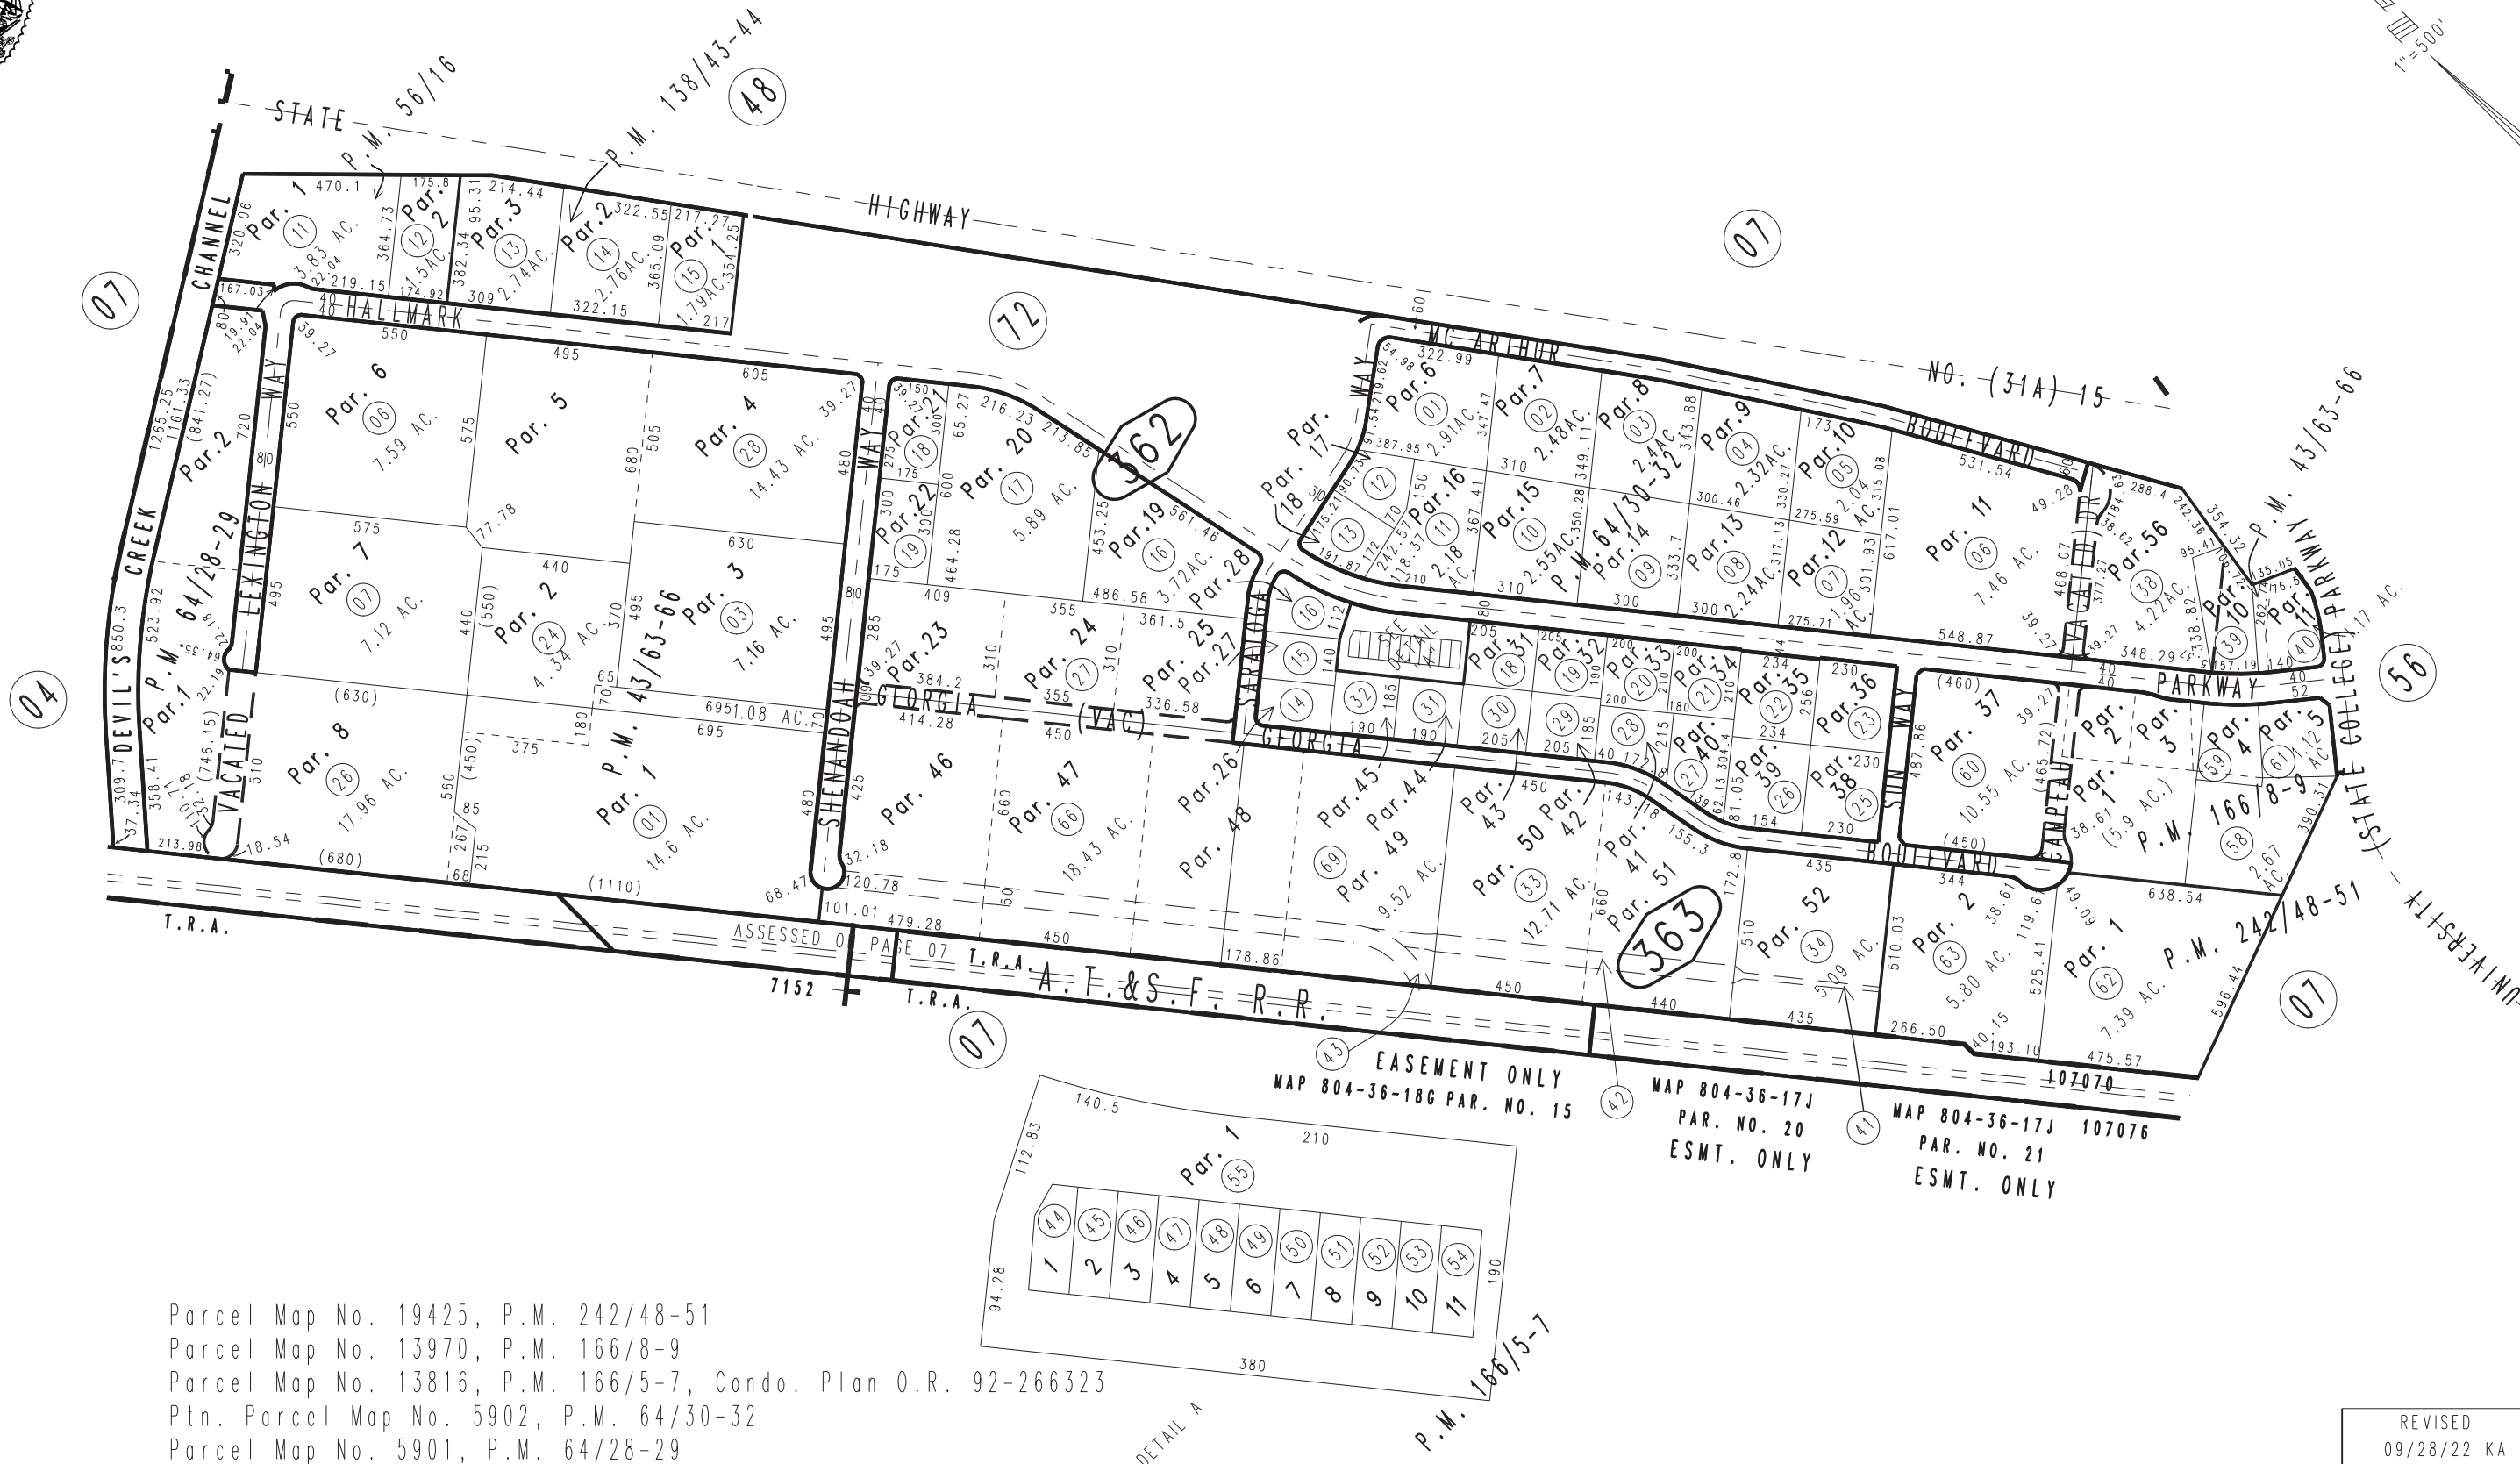

- Parcel Map No. 19425, P.M. 242/48-51
- Parcel Map No. 13970, P.M. 166/8-9
- Parcel Map No. 13816, P.M. 166/5-7, Condo. Plan O.R. 92-266323
- Ptn. Parcel Map No. 5902, P.M. 64/30-32
- Parcel Map No. 5901, P.M. 64/28-29
- Ptn. Parcel Map No. 5962, P.M. 56/16
- Parcel Map No. 10447, P.M. 138/43-44
- Ptn. Parcel Map No. 4437, P.M. 43/63-66

Ptn. N.E.1/4, Sec. 19  
T.1N., R.4W.

Assessor's Map  
Book 0266 Page 36  
San Bernardino County

REVISED  
09/28/22 KA