


THIS MAP IS FOR THE PURPOSE OF AD VALOREM TAXATION ONLY.



Ptn. Jurupa Rancho  
M.B. 1/47

City of Grand Terrace 0275-08  
City of Colton  
Tax Rate Area  
2009,2045,16001

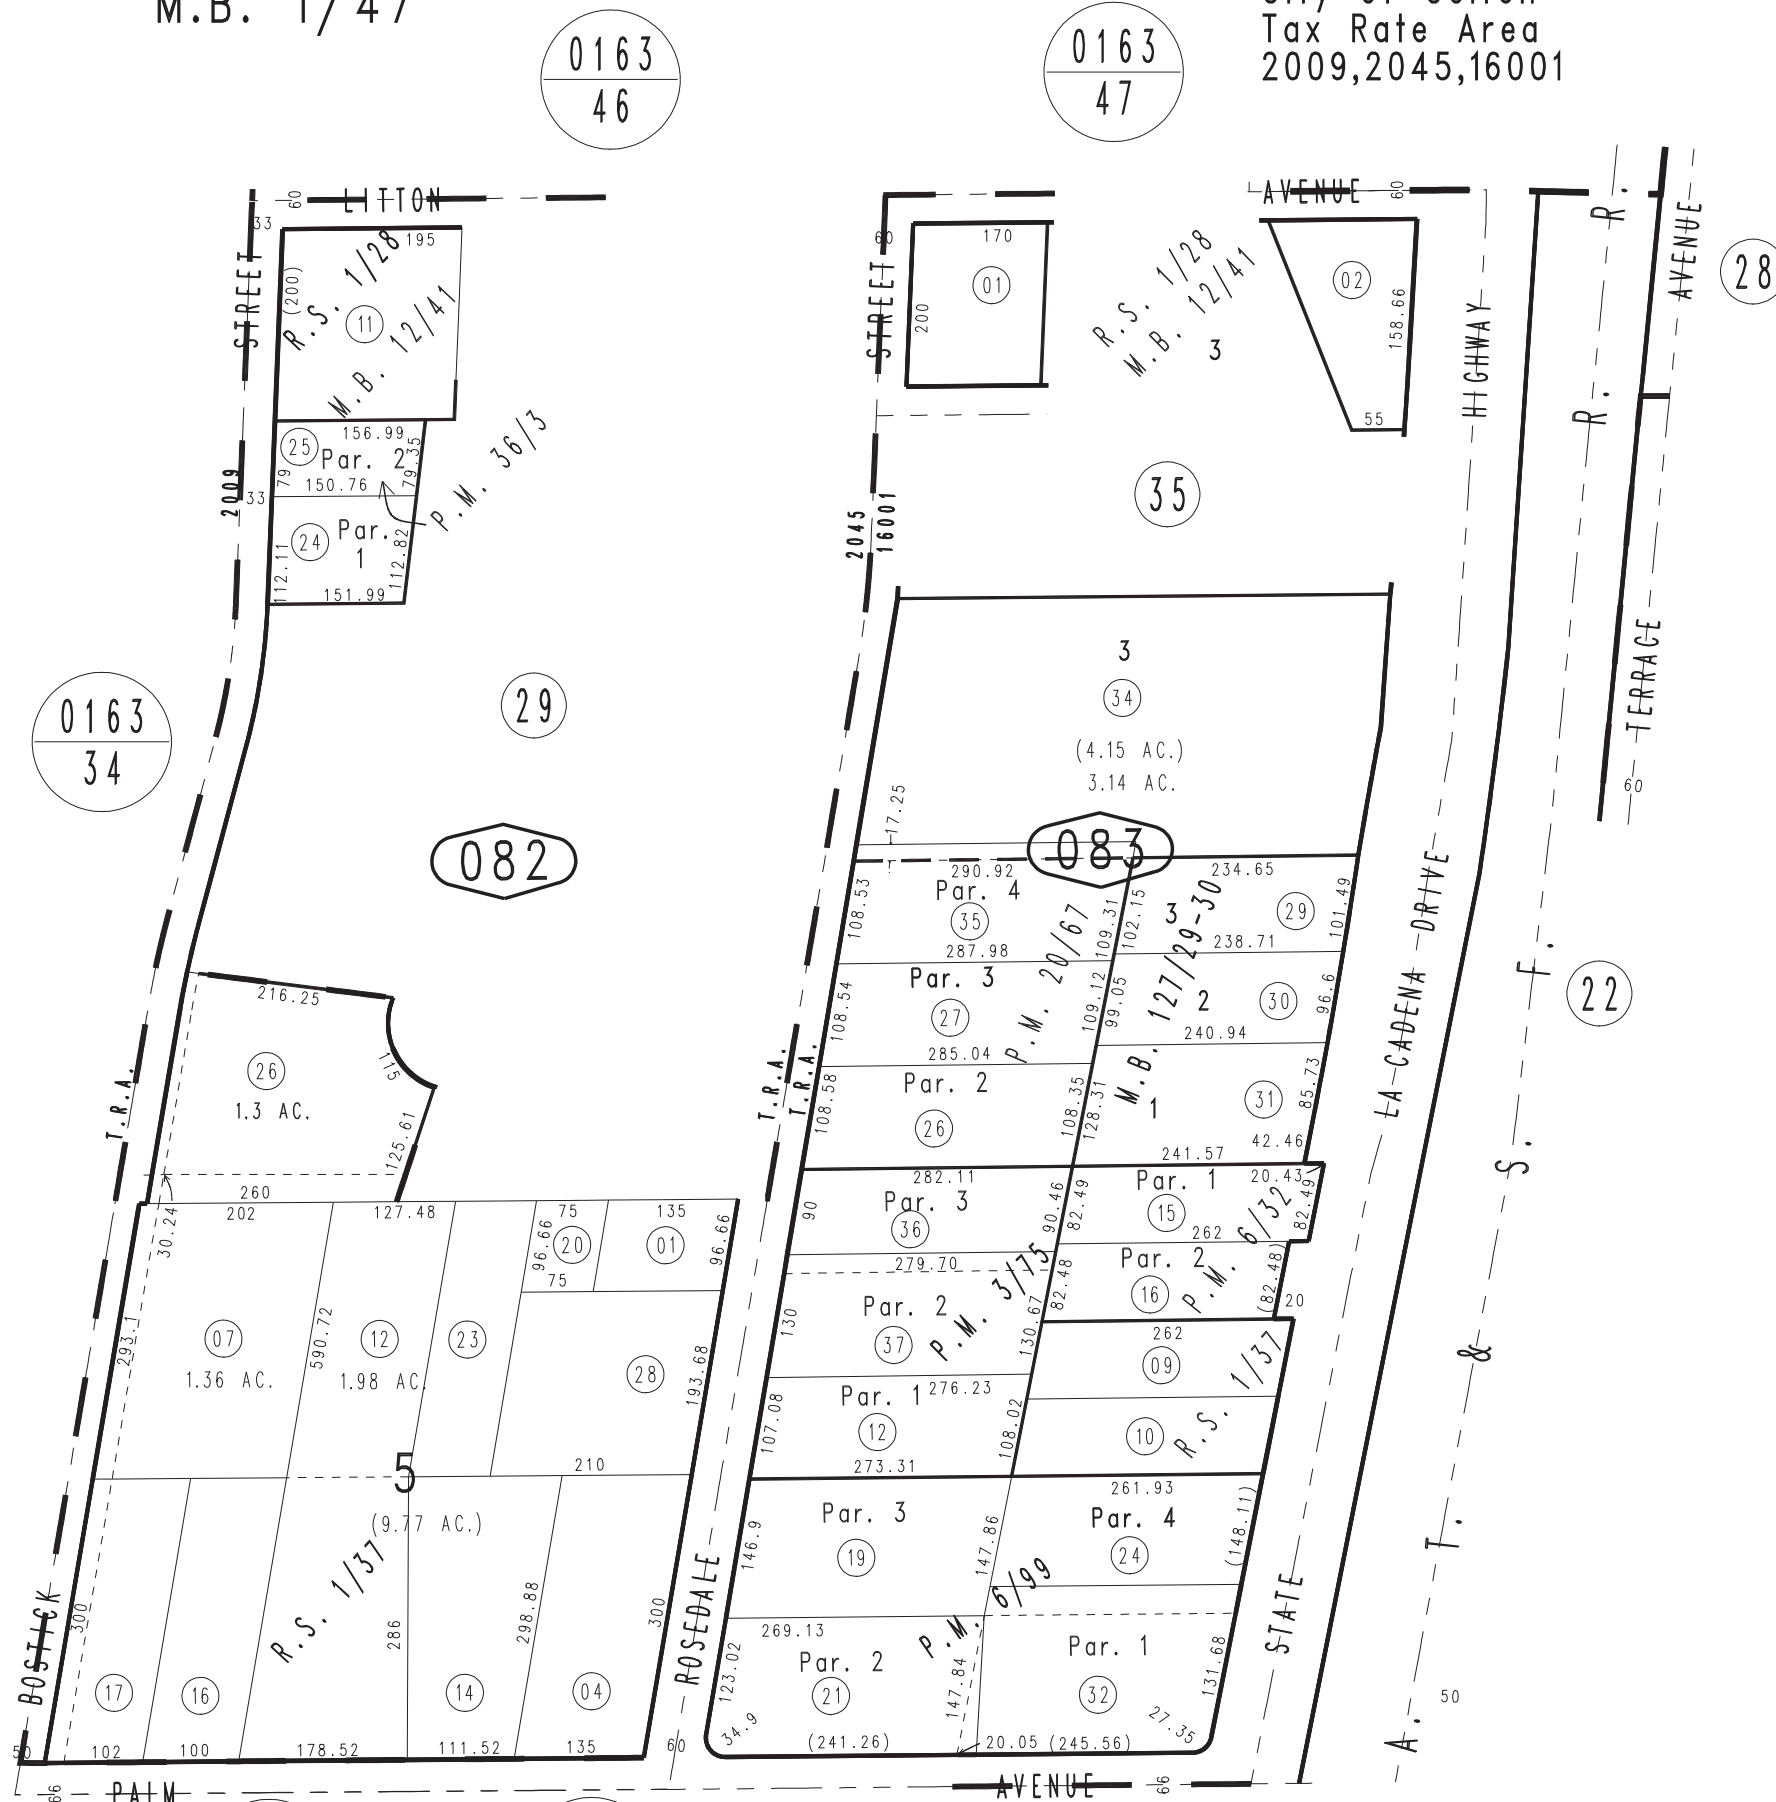

Parcel Map No. 3933, P.M. 36/3  
Tract No. 9234, M.B. 127/29-30  
Parcel Map No. 2346, P.M. 20/67  
Parcel Map No. 550, P.M. 6/99  
Parcel Map No. 549, P.M. 6/32  
Parcel Map No. 364, P.M. 3/75  
Ptn. Rosedale Tract, R.S. 1/28, M.B. 12/41  
Hyser's Subdivision, R.S. 1/37

December 2003

1167  
04

1167  
05

Ptn. N.E.1/4, Sec. 31  
T.1S., R.4W.

Assessor's Map  
Book 0275 Page 08  
San Bernardino County

REVISED  
04/11/24 RU  
11/07/24 RU