



THIS MAP IS FOR THE PURPOSE OF AD VALOREM TAXATION ONLY.

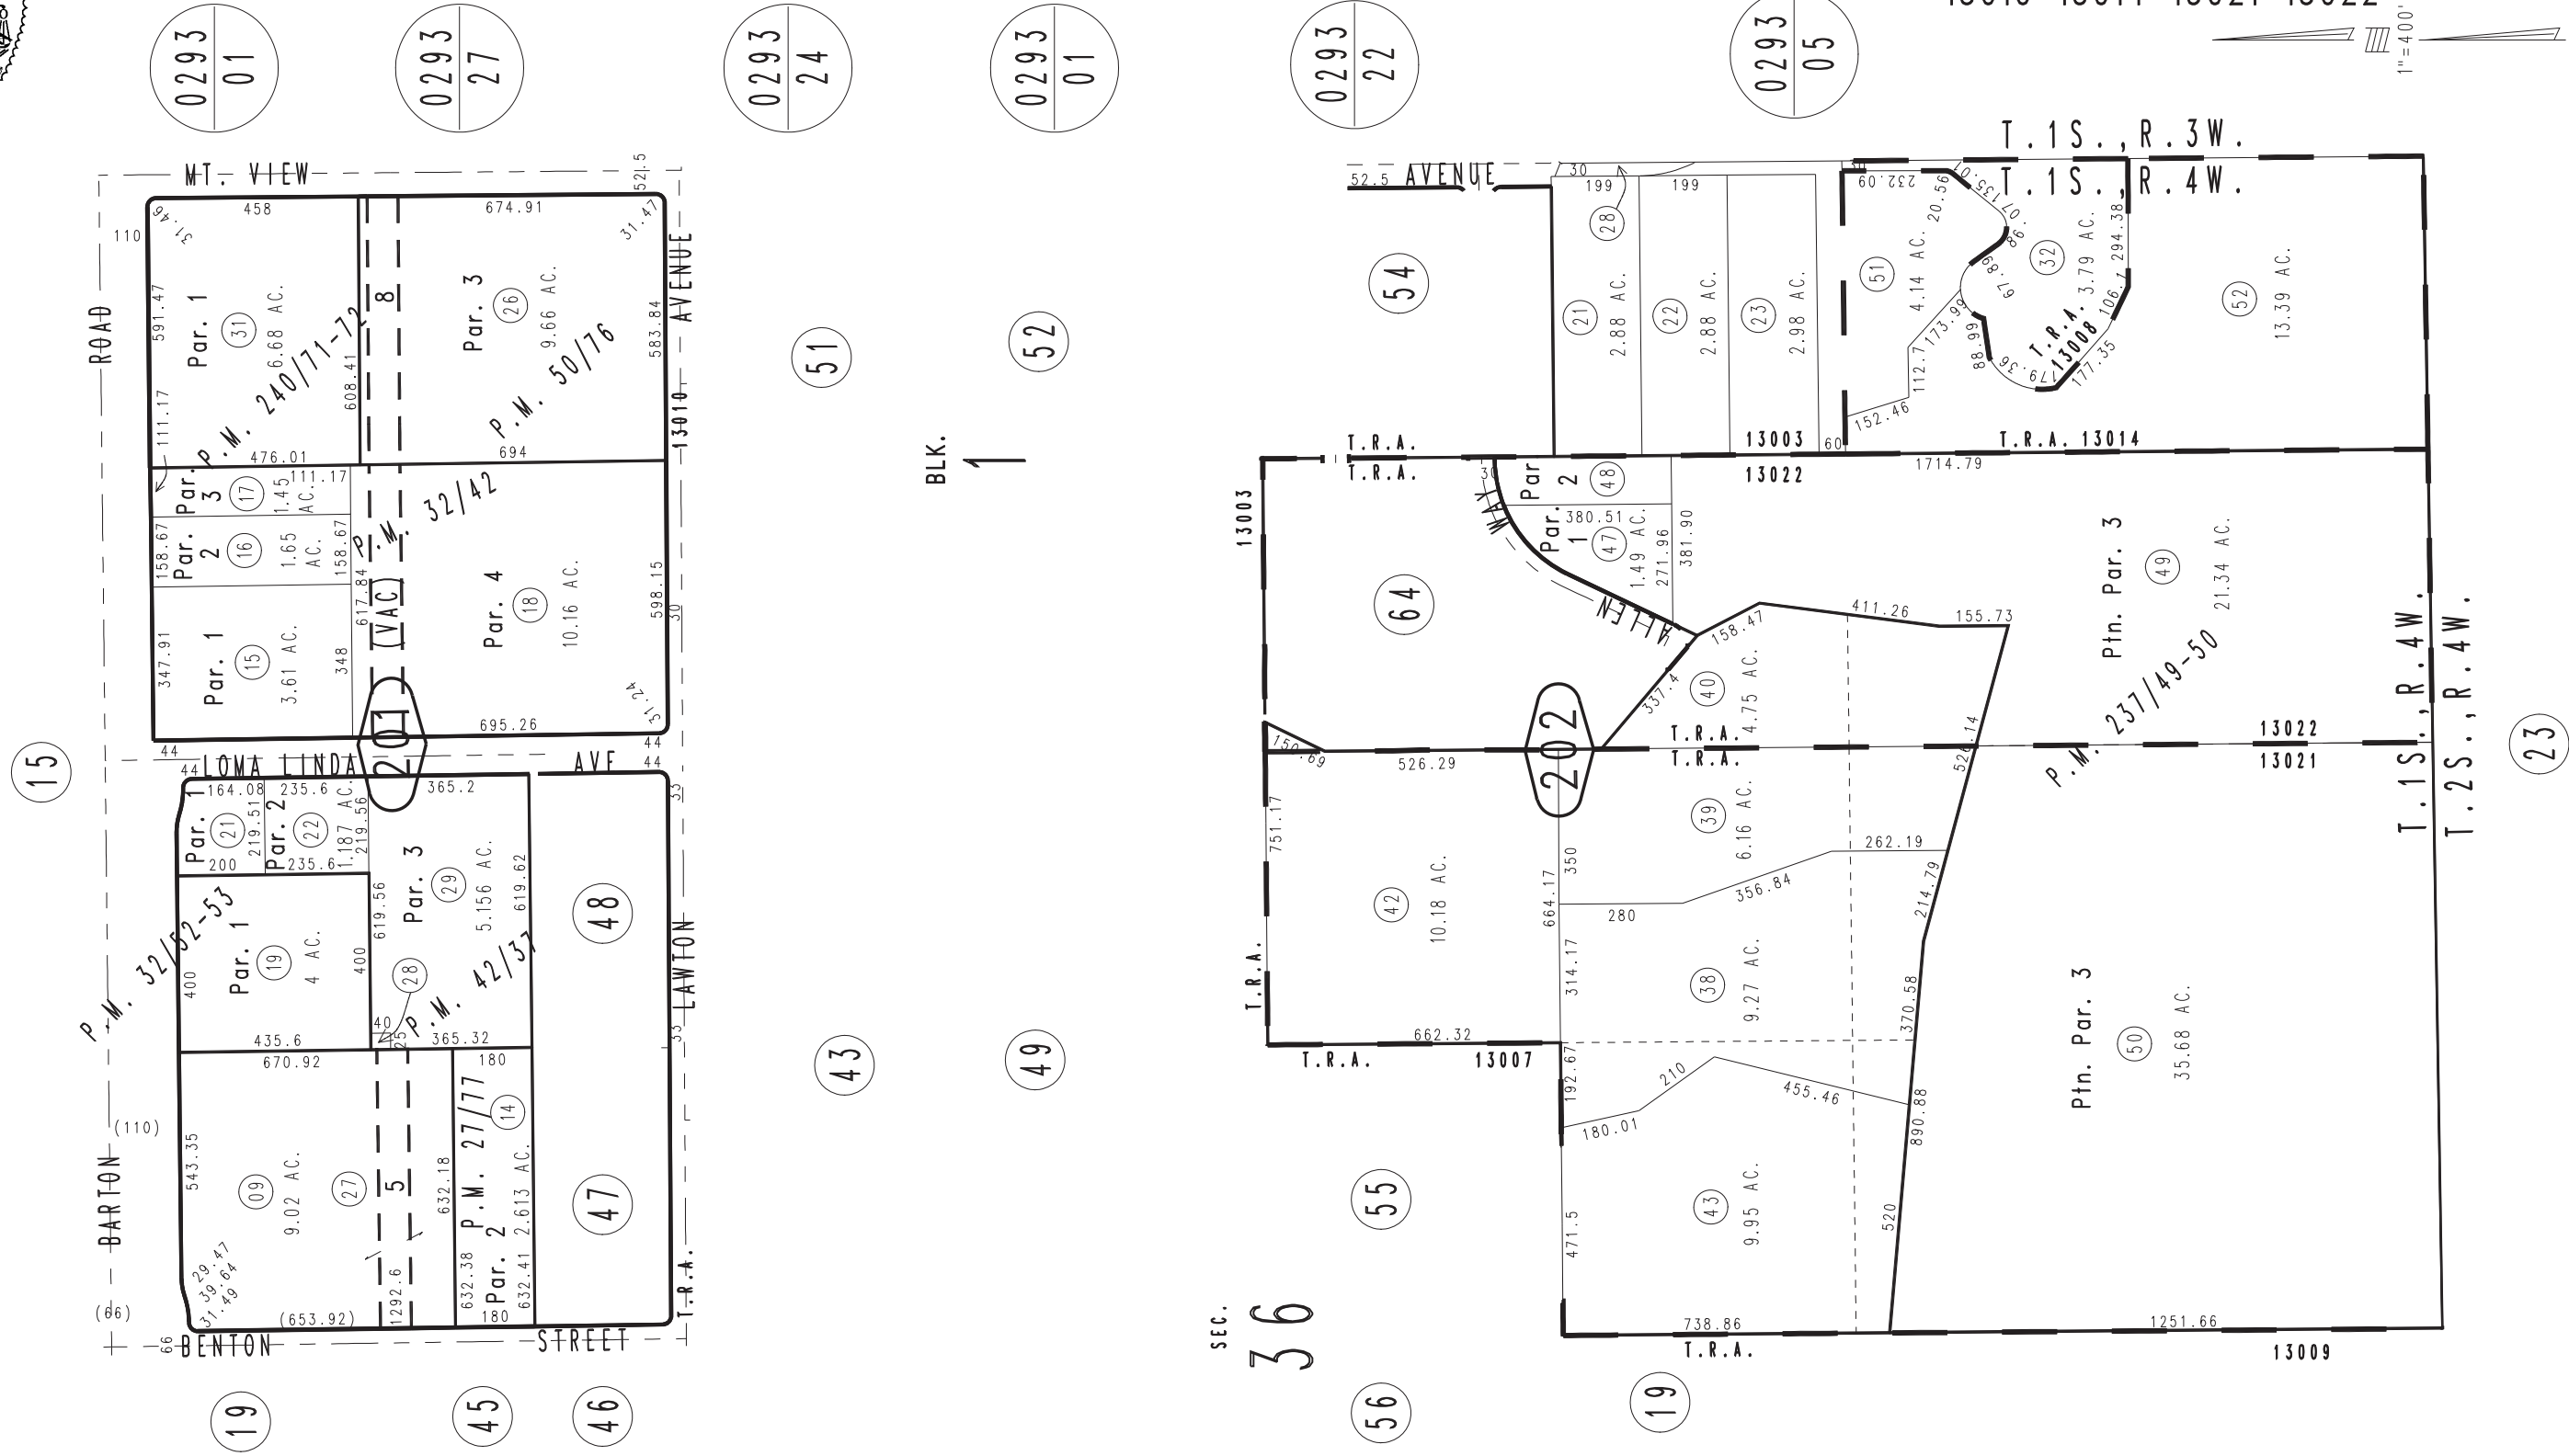

E.1/2 Sec.36, T.1S.,R.4W., S.B.B.&M.

City of Loma Linda 0284-20  
Redlands Unified  
Tax Rate Area  
13003 13007 13008  
13010 13014 13021 13022

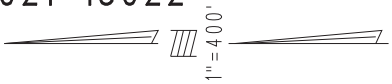

Ptn. Parcel Map No. 4683, P.M. 50/76  
 Parcel Map No. 4423, P.M. 42/37  
 Parcel Map No. 3360, P.M. 32/52-53  
 Parcel Map No. 3067, P.M. 32/42  
 Ptn. Parcel Map No. 958, P.M. 27/77

Parcel Map No. 19320, P.M. 240/71-72  
 Parcel Map No. 19268, P.M. 237/49-50

Assessor's Map  
 Book 0284 Page 20  
 San Bernardino County

REVISED  
 03/30/15 GW