

THIS MAP IS FOR THE PURPOSE
OF AD VALOREM TAXATION ONLY.

Ptn. Tract No. 8585, M.B. 120/1-2

City of Loma Linda 0292-26
Tax Rate Area
13010 13050 13051



MOUNTAIN-VIEW AVENUE
M.B. 43/10




0283
18

0283
22

0283
17

0283
19

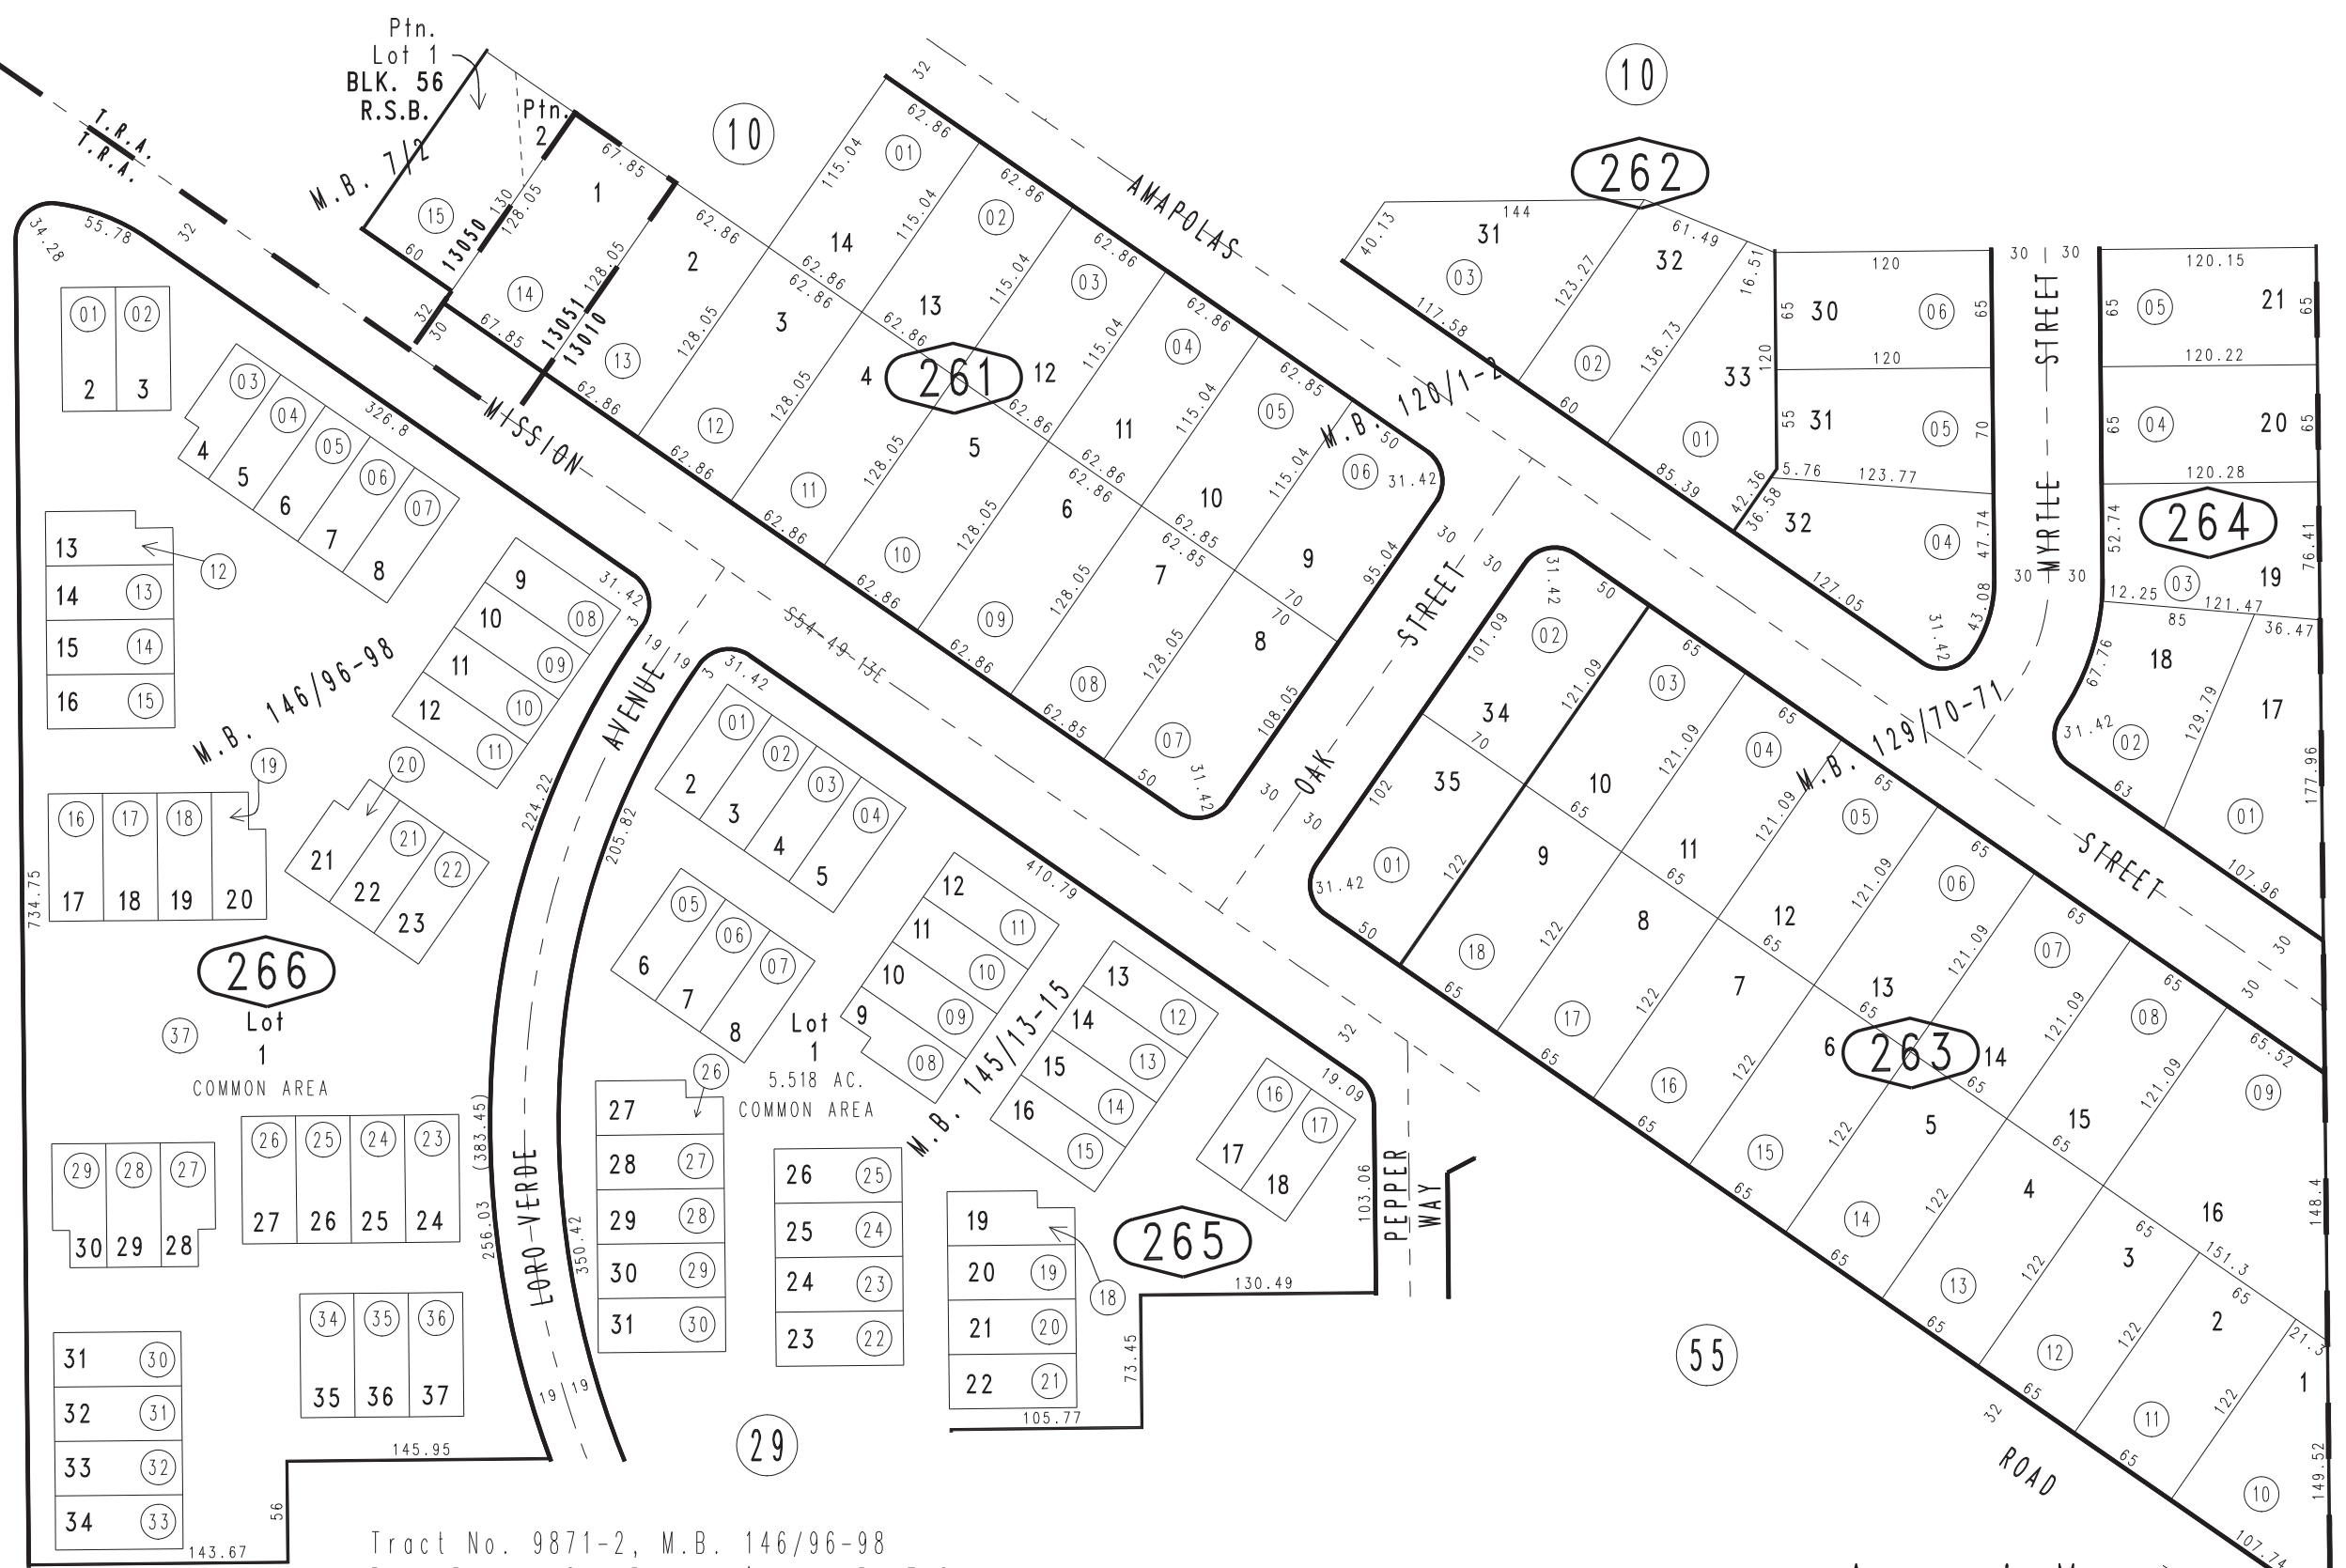

Ptn. Lot 1
BLK. 56
R.S.B.
M.B. 7/2

266
Lot 1
COMMON AREA

Lot 1
5.518 AC.
COMMON AREA

Tract No. 9871-2, M.B. 146/96-98
Ptn. Rancho San Bernardino, M.B. 7/2
Ptn. Tract No. 9871-1, M.B. 145/13-15
Ptn. Tract No. 9299, M.B. 129/70-71

Ptn. N.W.1/4, Sec. 30
T.1S., R.3W.

Assessor's Map
Book 0292 Page 26
San Bernardino County

REVISED
02/25/11 GW-MC