

THIS MAP IS FOR THE PURPOSE OF AD VALOREM TAXATION ONLY.


Tract No. 20327, M.B. 359/54-55

City of Loma Linda  
Tax Rate Area  
13013

0292-71



1"=100'

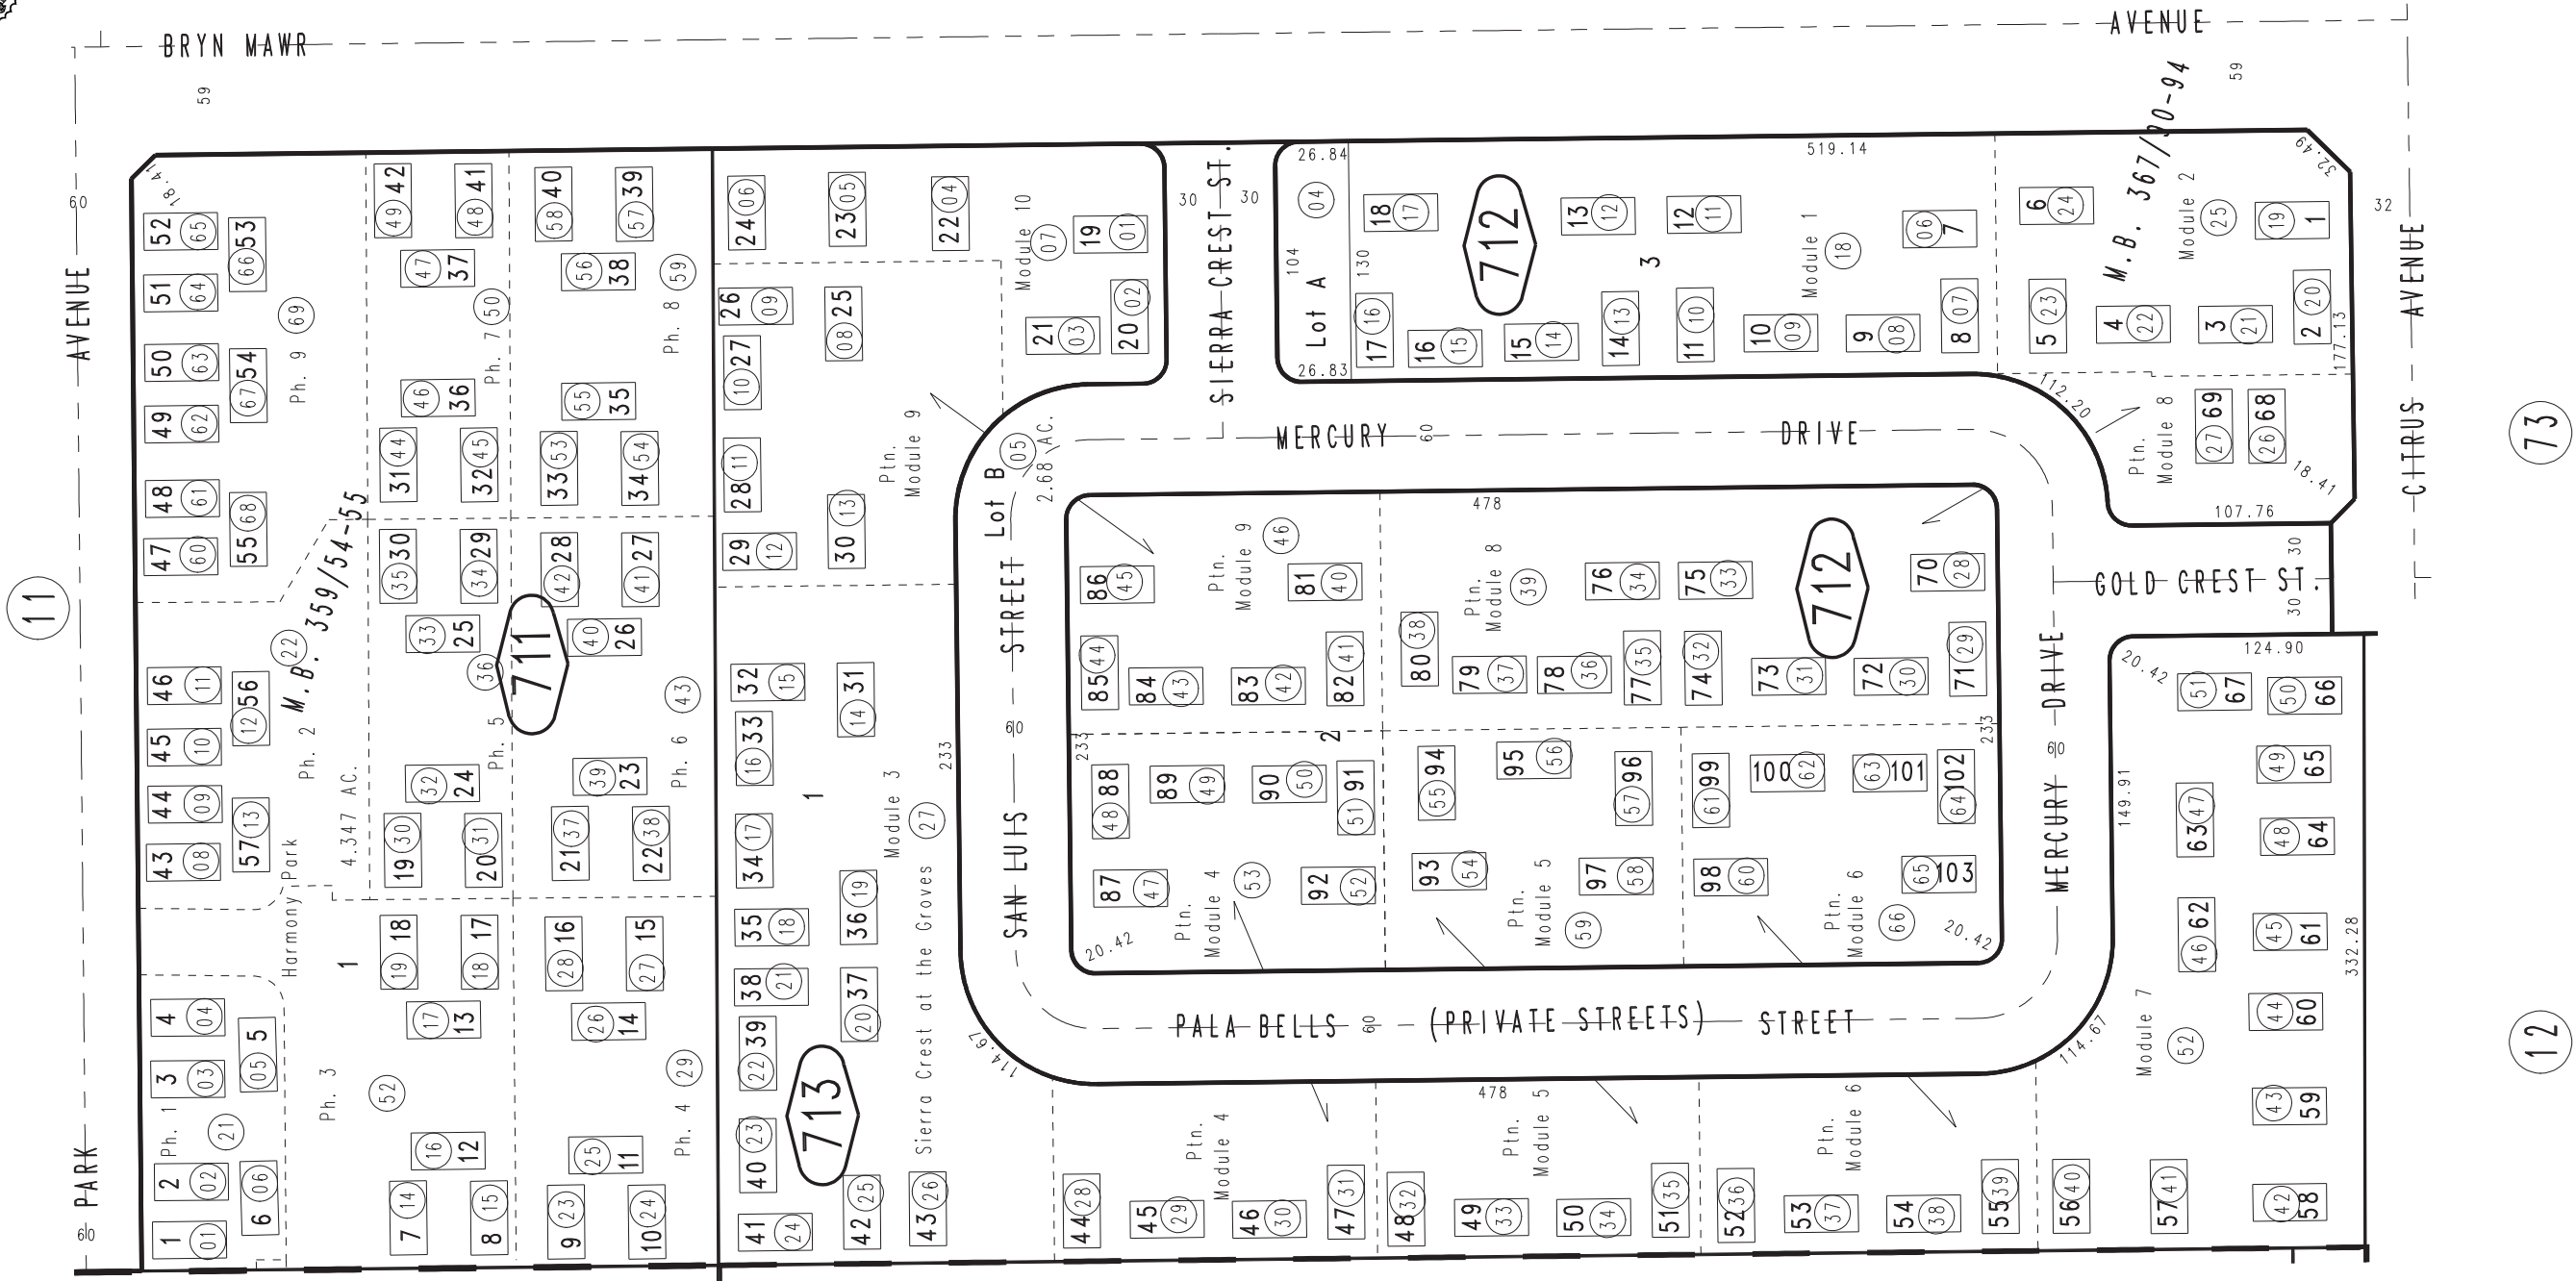

11

73

12

Tract No. 20442, M.B. 367/90-94  
Sierra Crest at the Groves: Condo Plan  
2024-0128419 Modules 1 thru 10  
Harmony Park: Condo Plan 2021-0372822 Phase 1  
Condo Plan 2021-0508319 Phase 2, Condo Plan 2021-0524806 Phase 3  
Condo Plan 2022-0105419 Phase 4, Condo Plan 2022-0105423 Phase 5  
Condo Plan 2022-0179488 Phase 6, Condo Plan 2022-0204548 Phase 7  
Condo Plan 2022-0271338 Phase 8, Condo Plan 2022-0271336 Phase 9

11

Ptn. N.1/2, Sec. 30  
T.1S., R.3W.

Assessor's Map  
Book 0292 Page 71  
San Bernardino County

REVISED  
06/08/22 KA  
08/25/22 GW  
10/25/22 KA  
03/13/23 KC  
06/14/24 RU  
07/09/24 RU