

THIS MAP IS FOR THE PURPOSE OF AD VALOREM TAXATION ONLY.

Ptn. Mentone Acres Tract No.2112 M.B.30/72

0297
12

Redlands Unified
Tax Rate Area
104003

0298-01



SAN BERNARDINO

AVENUE

0168
13





LIMITS
REDLANDS
CITY

WABASH AVENUE

CHRYSLER AVENUE

JASPER AVENUE

OPAL AVENUE

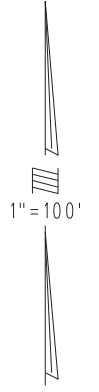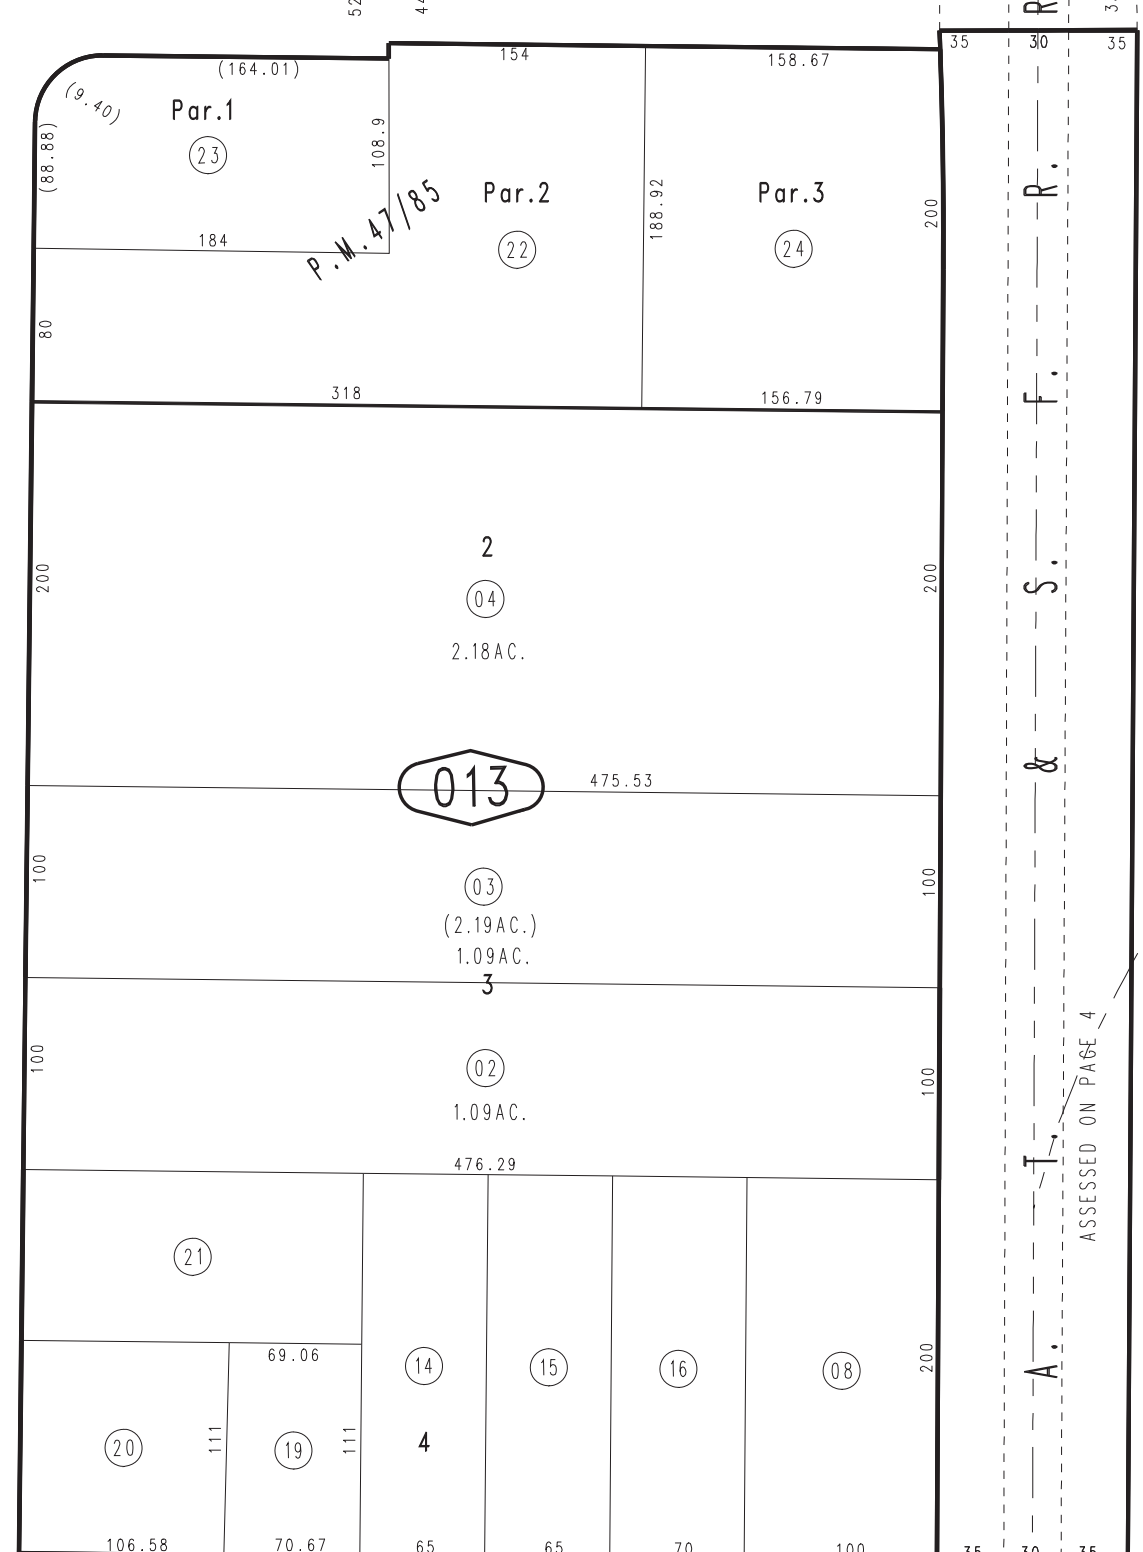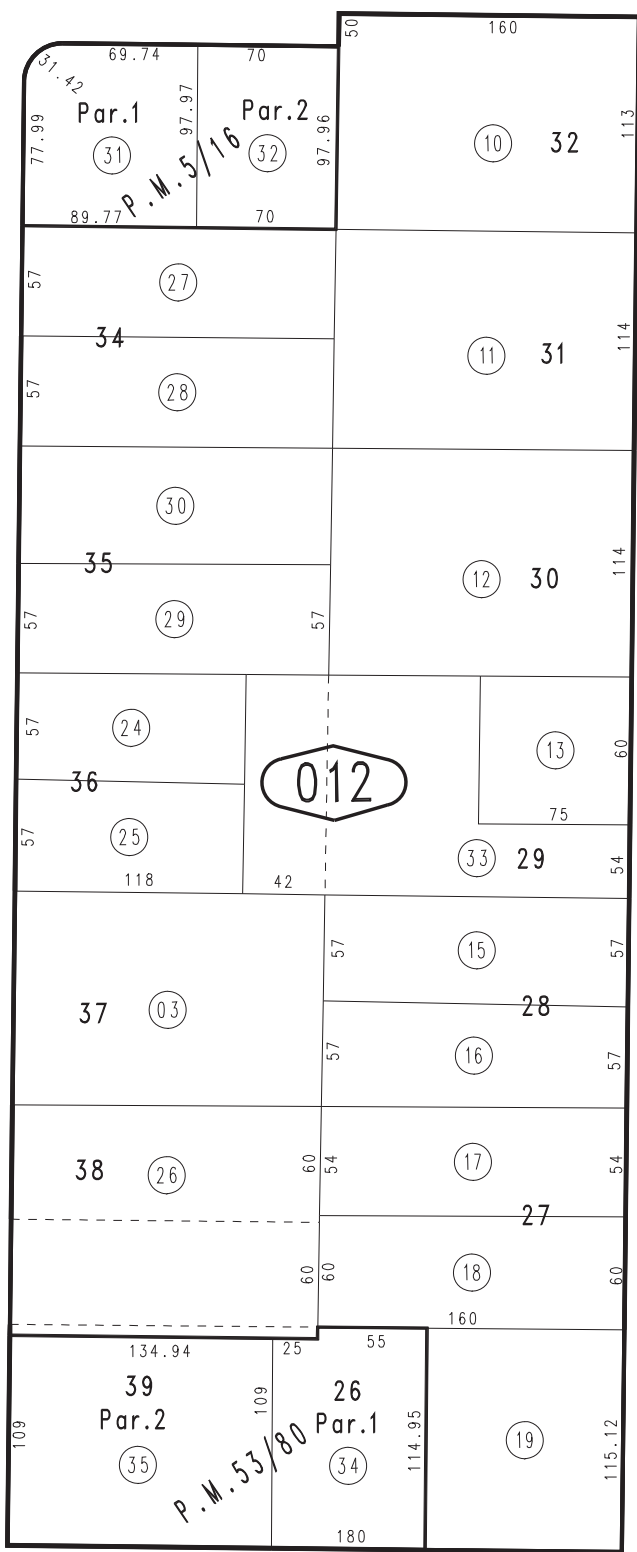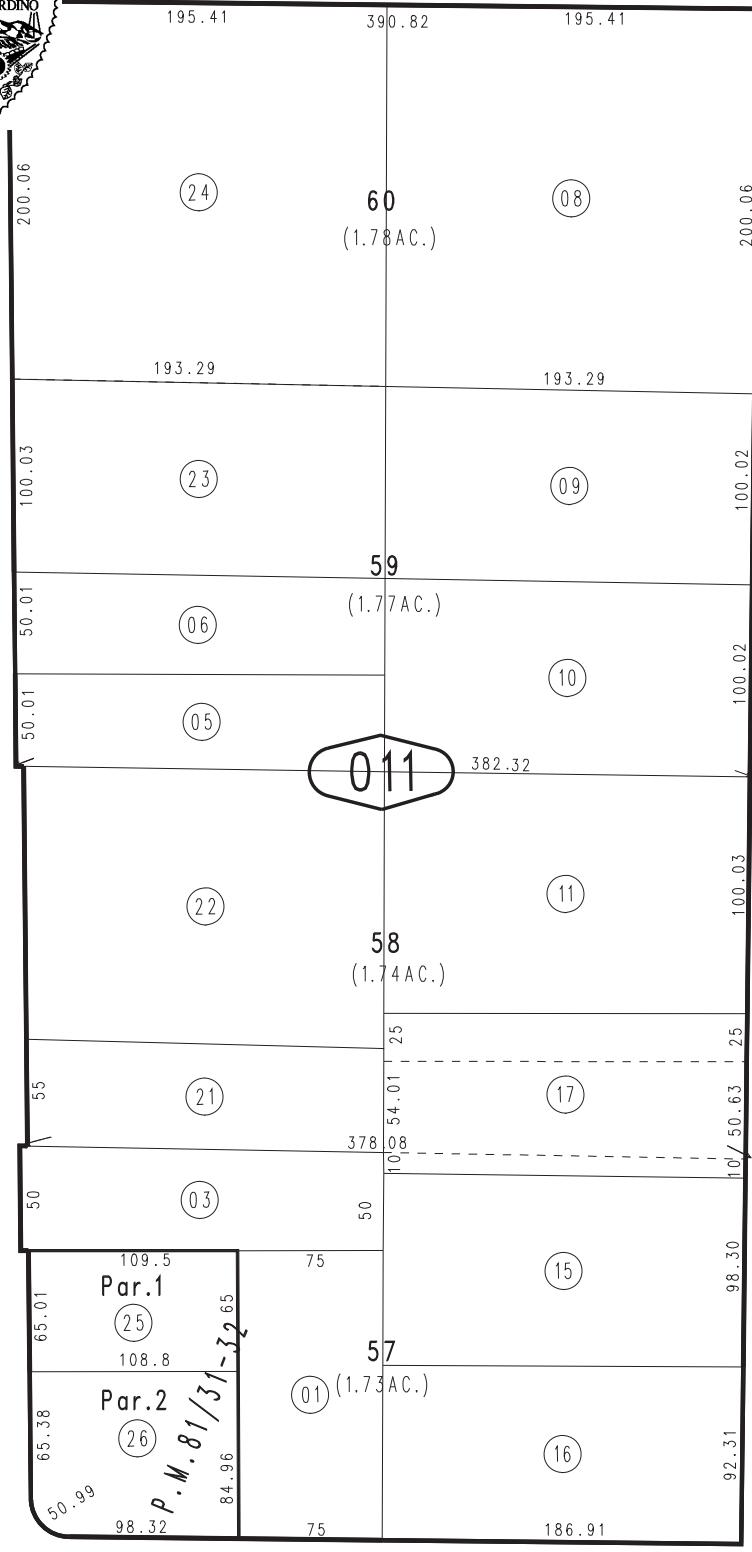

07

ASSESSED ON PAGE 4

October 2003

Parcel Map No.4430, P.M.47/85
Parcel Map No.534, P.M.5/16
Parcel Map No.5092, P.M.53/80
Parcel Map No.7974, P.M.81/31-32

Assessor's Map
Book 0298 Page 01
San Bernardino County

REVISED
10/25/18 KA