


THIS MAP IS FOR THE PURPOSE OF AD VALOREM TAXATION ONLY.



Ptn. Tract No. 3457, Hilltop Estates, Unit No.2, M.B. 45/44-46

City of Redlands
Tax Rate Area
5041

0300-07

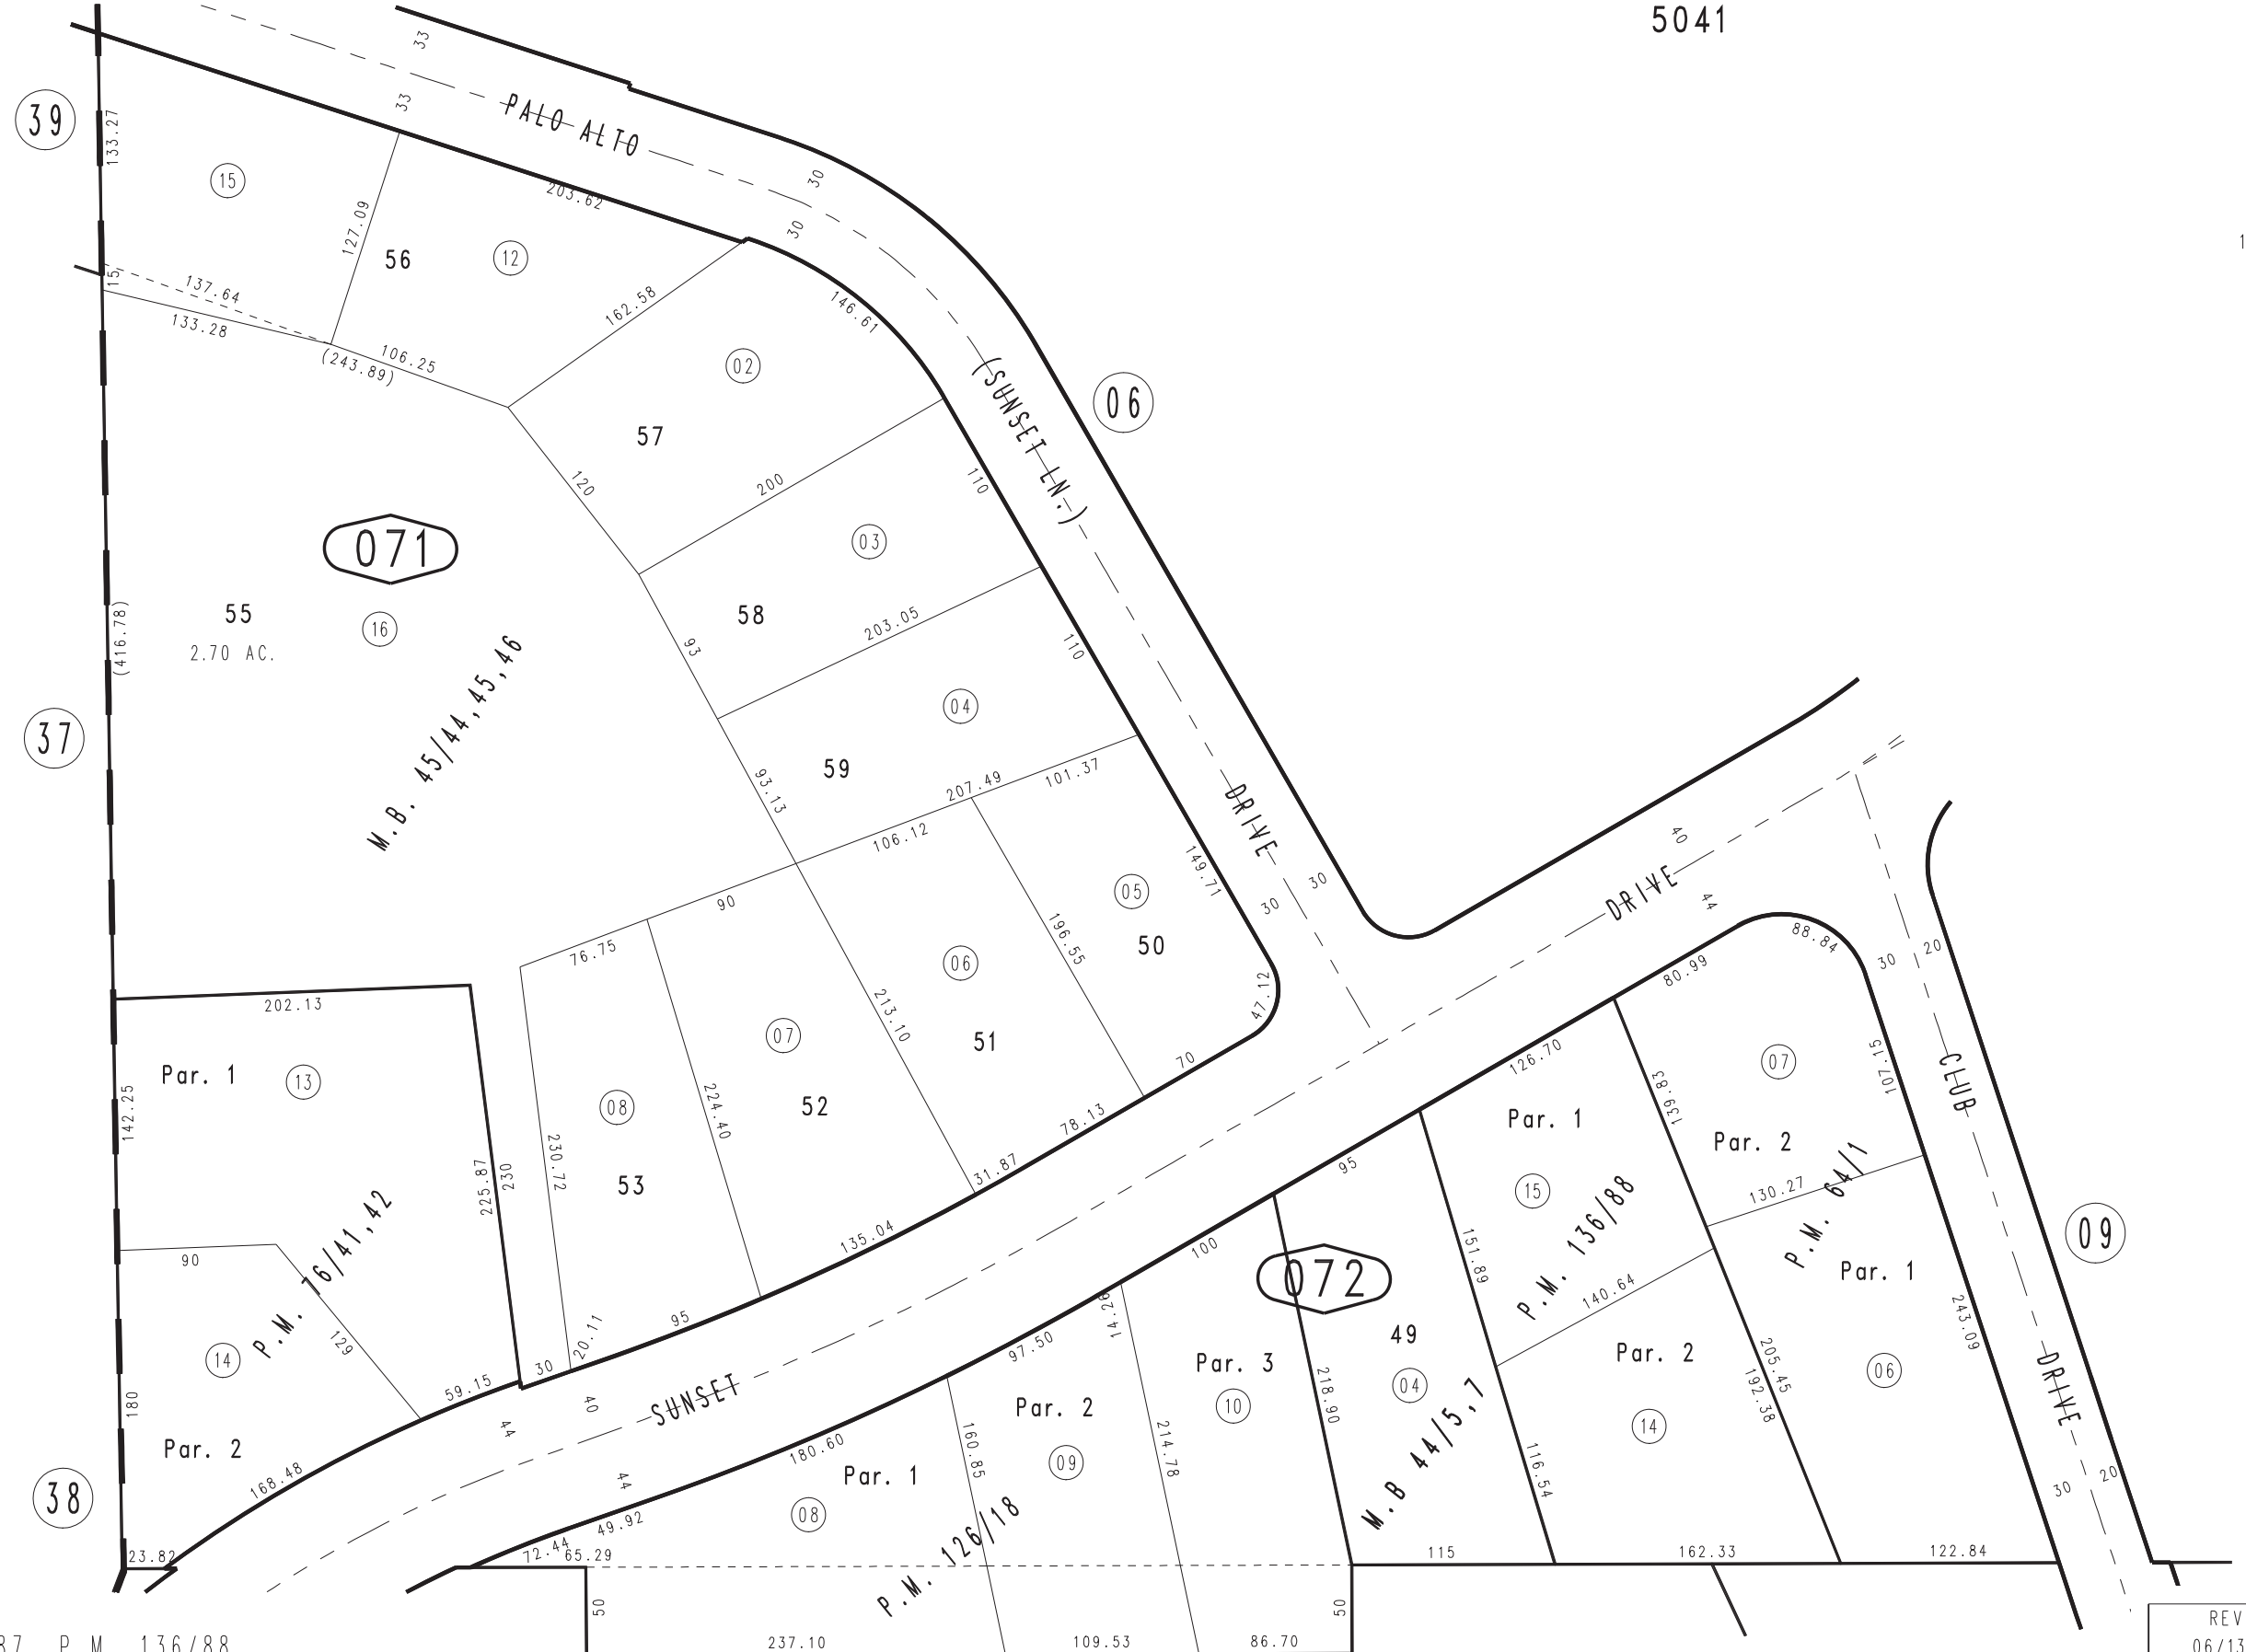

Parcel Map No. 10387, P.M. 136/88
Parcel Map No. 10234, P.M. 126/18
Parcel map No. 6071, P.M. 76/41-42
Parcel Map No. 5957, P.M. 64/1

Ptn. Tract No. 3311, Hilltop Estates, M.B. 44/5-7

Ptn. S.E.1/4, Sec. 6
T.2S., R.2W.

Assessor's Map
Book 0300 Page 07
San Bernardino County

REVISED
06/13/12 GW-MC
06/21/12 GW-MC

DEC. 1952