
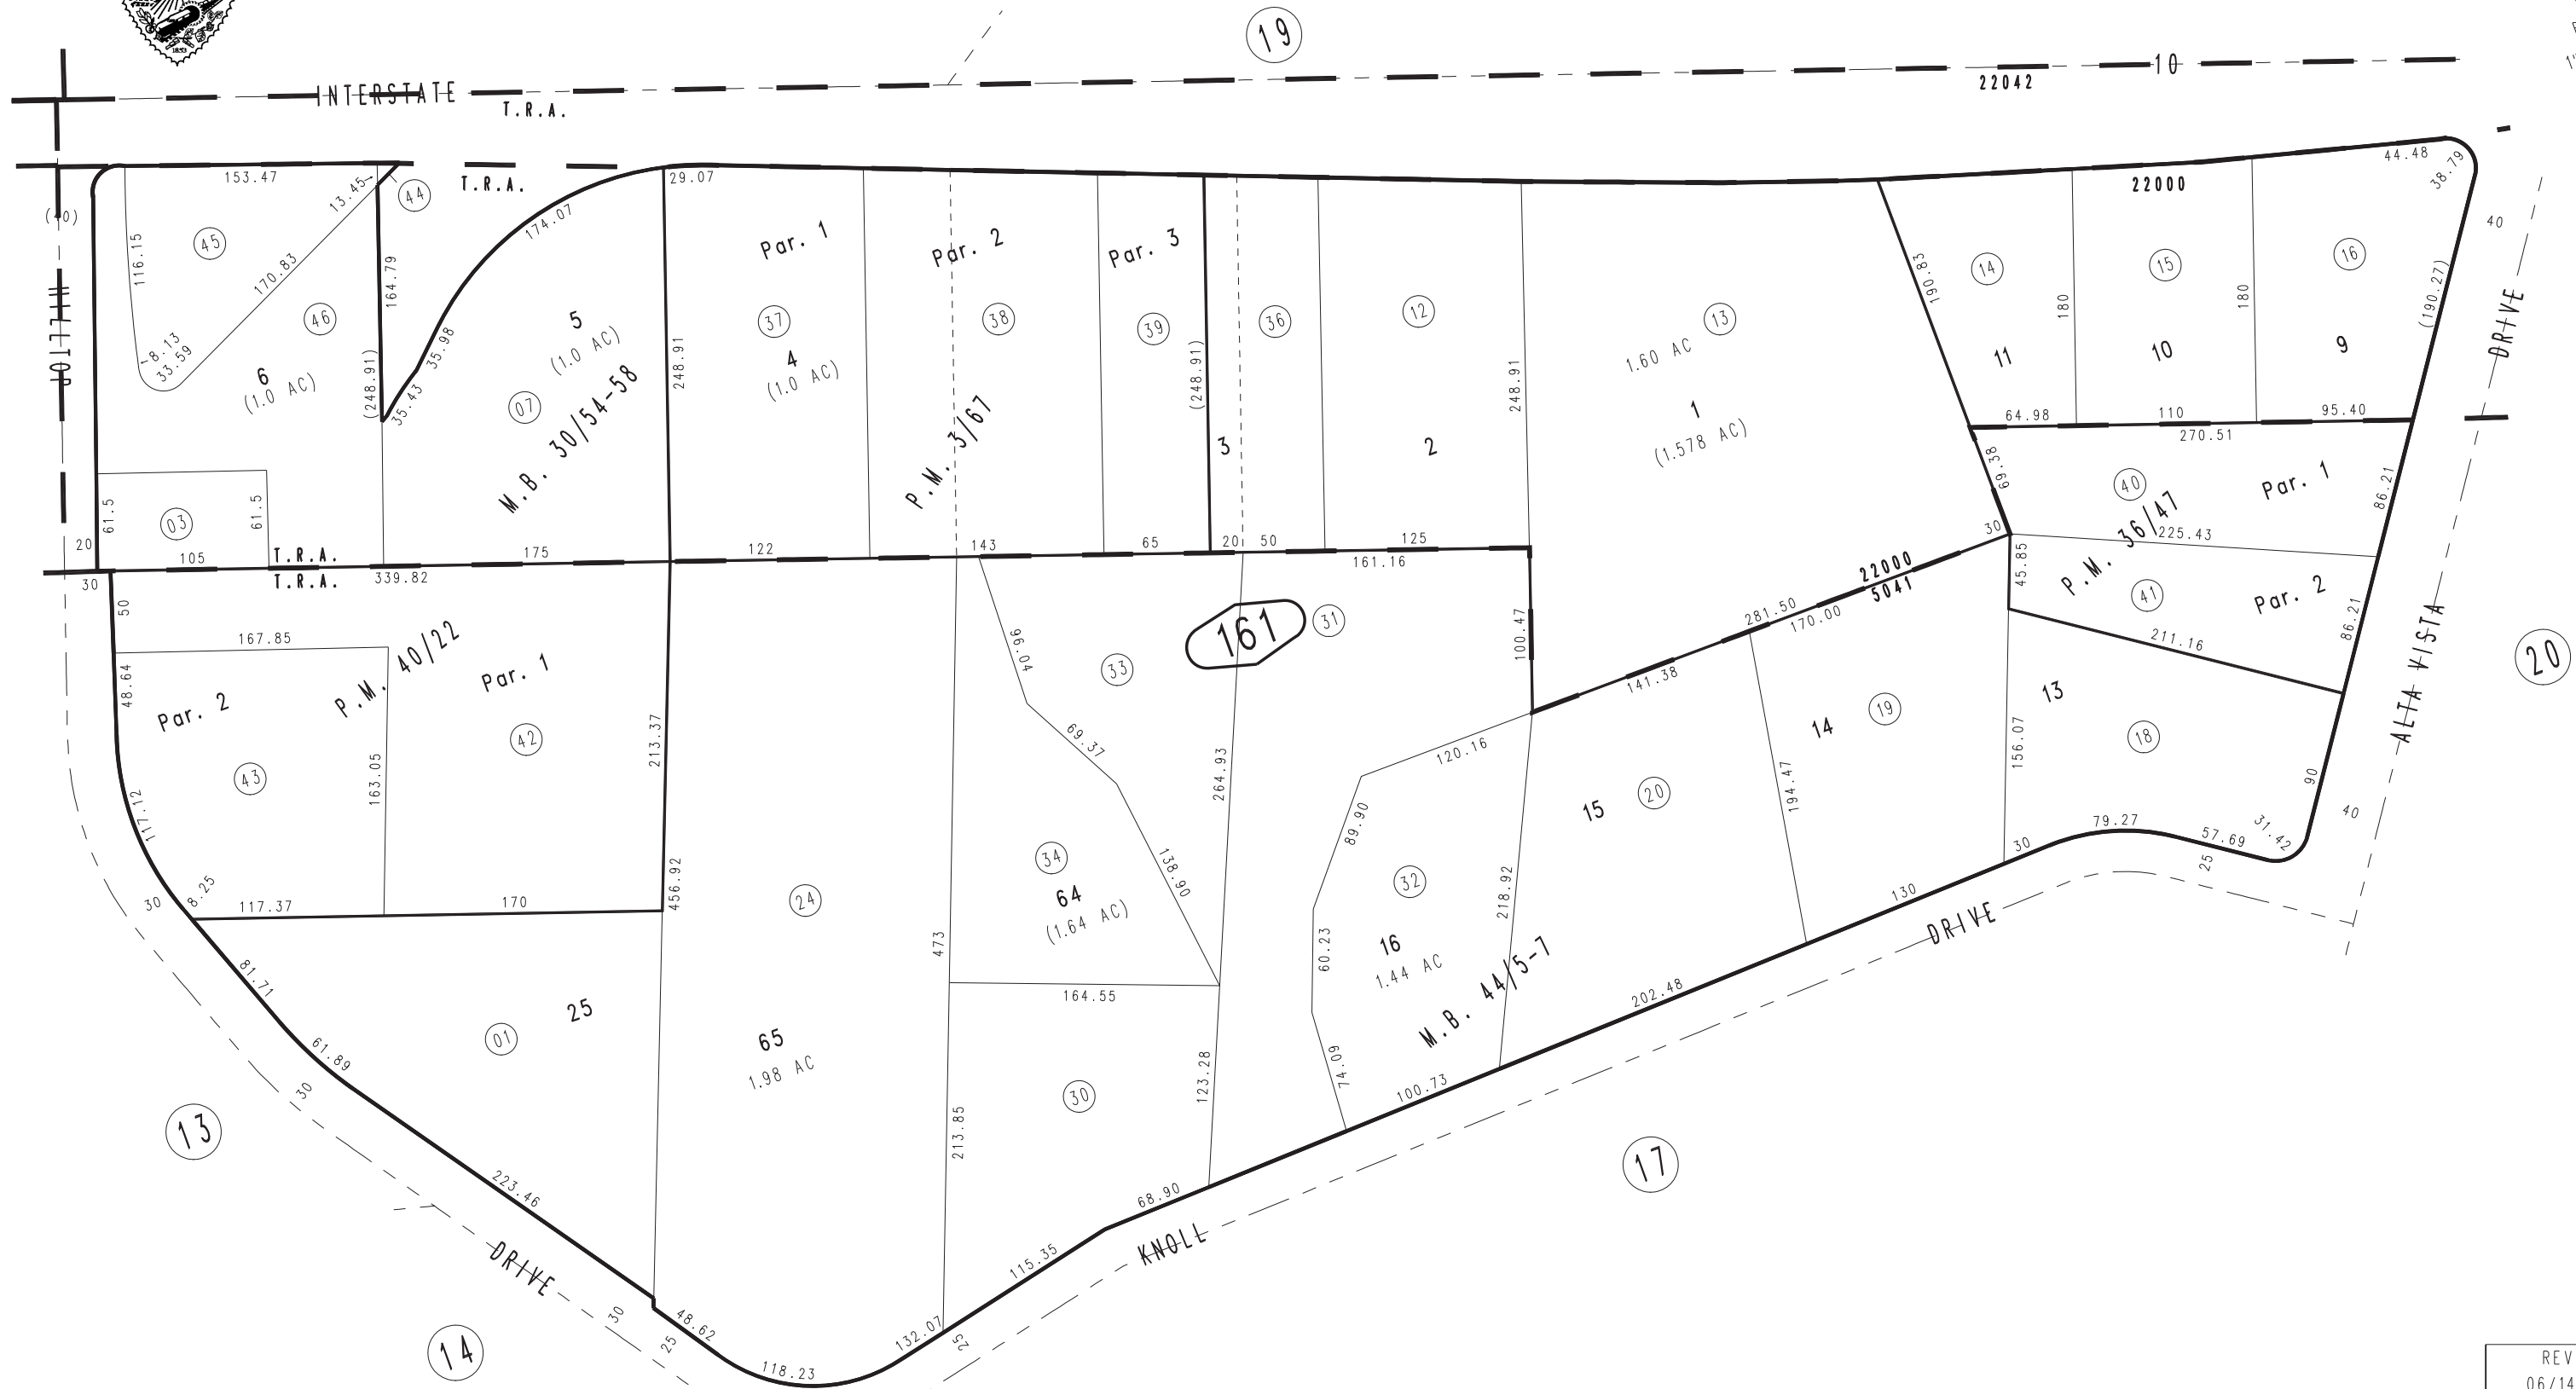


THIS MAP IS FOR THE PURPOSE
OF AD VALOREM TAXATION ONLY.

Ptn. Tract No. 2119, Hilltop Acres, M.B. 30/54-58

City of Redlands
City of Yucaipa
Tax Rate Area
5041, 22000, 22042

0300-16

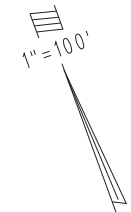

Parcel Map No. 4349, P.M. 40/22
 Parcel Map No. 3830, P.M. 36/47
 Parcel Map No. 312, P.M. 3/67

Ptn. Tract No. 3311, Hilltop Estates, M.B. 44/5-7

Ptn. S.W.1/4, Sec. 5
 T.2S., R.2W.

Assessor's Map
 Book 0300 Page 16
 San Bernardino County

REVISED
 06/14/12 GW-MC
 06/22/12 GW-MC
 06/11/14 BK-MC

DEC. 1952