


THIS MAP IS FOR THE PURPOSE OF AD VALOREM TAXATION ONLY.



Ptn. Yucaipa Gateway Colony, Subdivision 4, M.B. 21/5
Ptn. Yucaipa Gateway Colony, Subdivision 3, M.B. 20/30-32

City of Yucaipa
Tax Rate Area
22002

0302-24

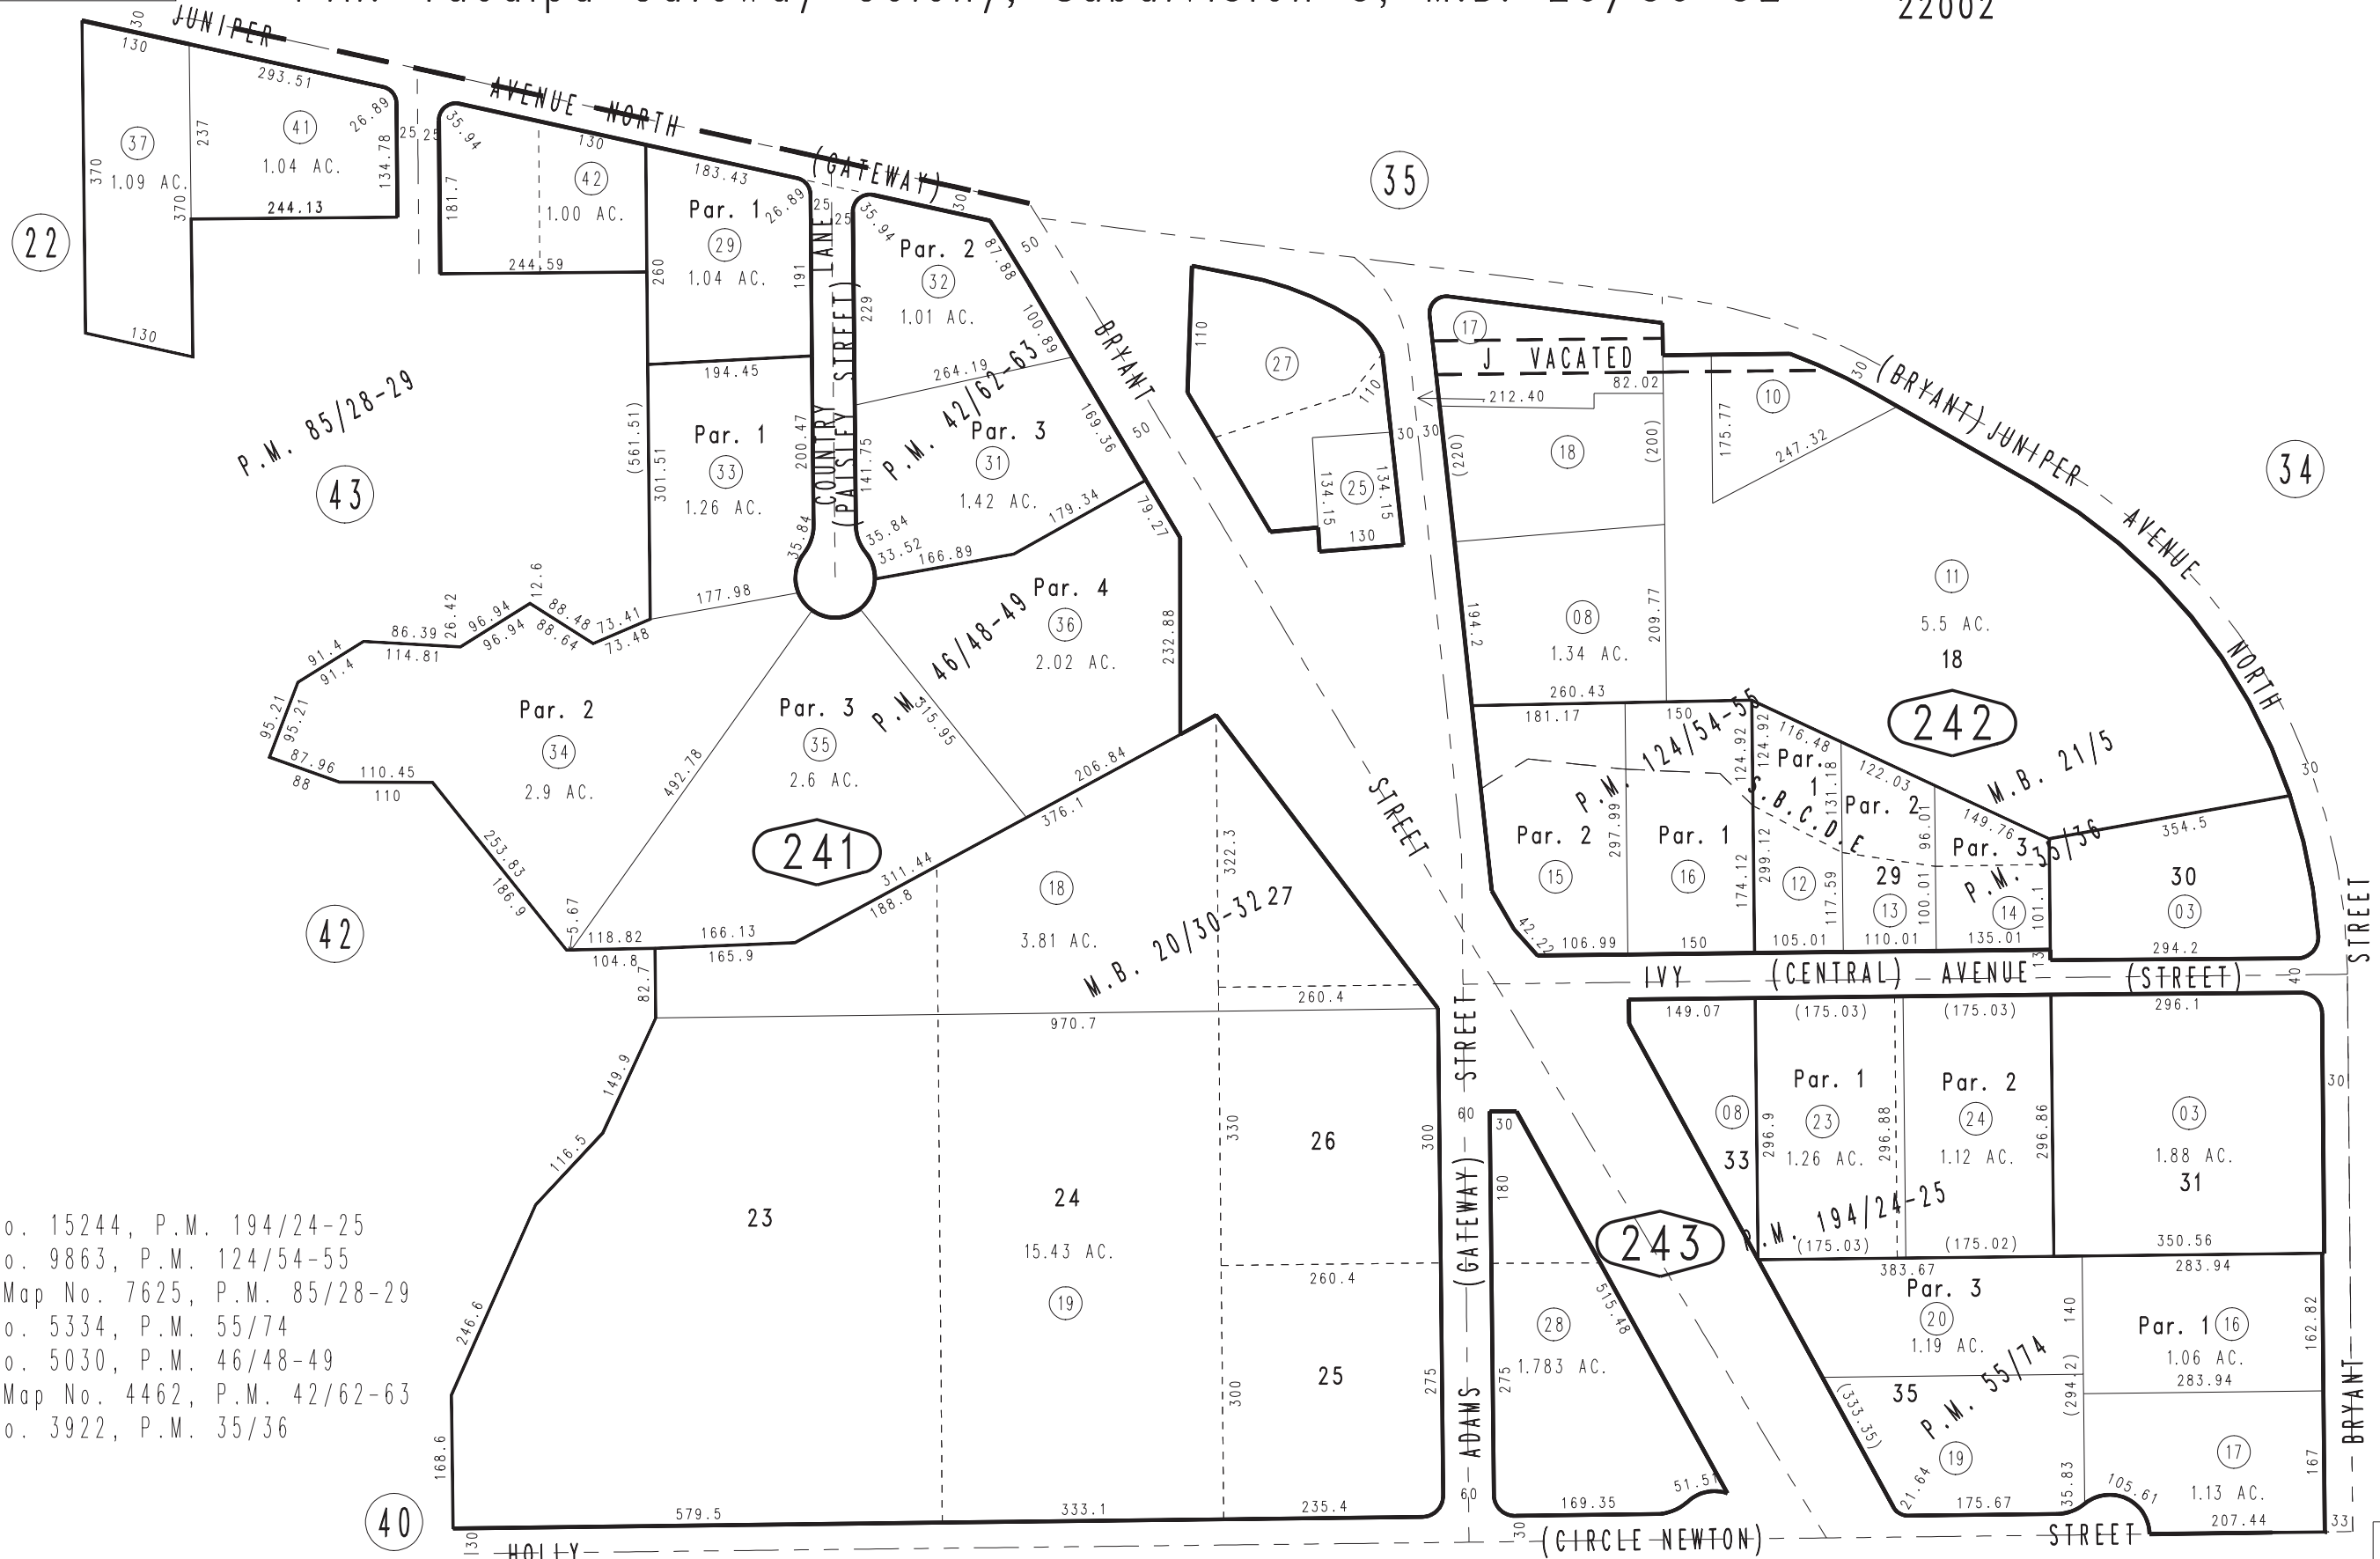

Parcel Map No. 15244, P.M. 194/24-25
Parcel Map No. 9863, P.M. 124/54-55
Ptn. Parcel Map No. 7625, P.M. 85/28-29
Parcel Map No. 5334, P.M. 55/74
Parcel Map No. 5030, P.M. 46/48-49
Ptn. Parcel Map No. 4462, P.M. 42/62-63
Parcel Map No. 3922, P.M. 35/36

0320
18

0320
20

26 Ptn. N.E. 1/4, Sec. 24
T.1S., R.2W.

Assessor's Map
Book 0302 Page 24
San Bernardino County