


THIS MAP IS FOR THE PURPOSE OF AD VALOREM TAXATION ONLY.

Ptn. S.W.1/4 Sec.23, T.2N.,R.1W., S.B.B.&M.

City of Big Bear Lake 0306-04
Tax Rate Area
17001

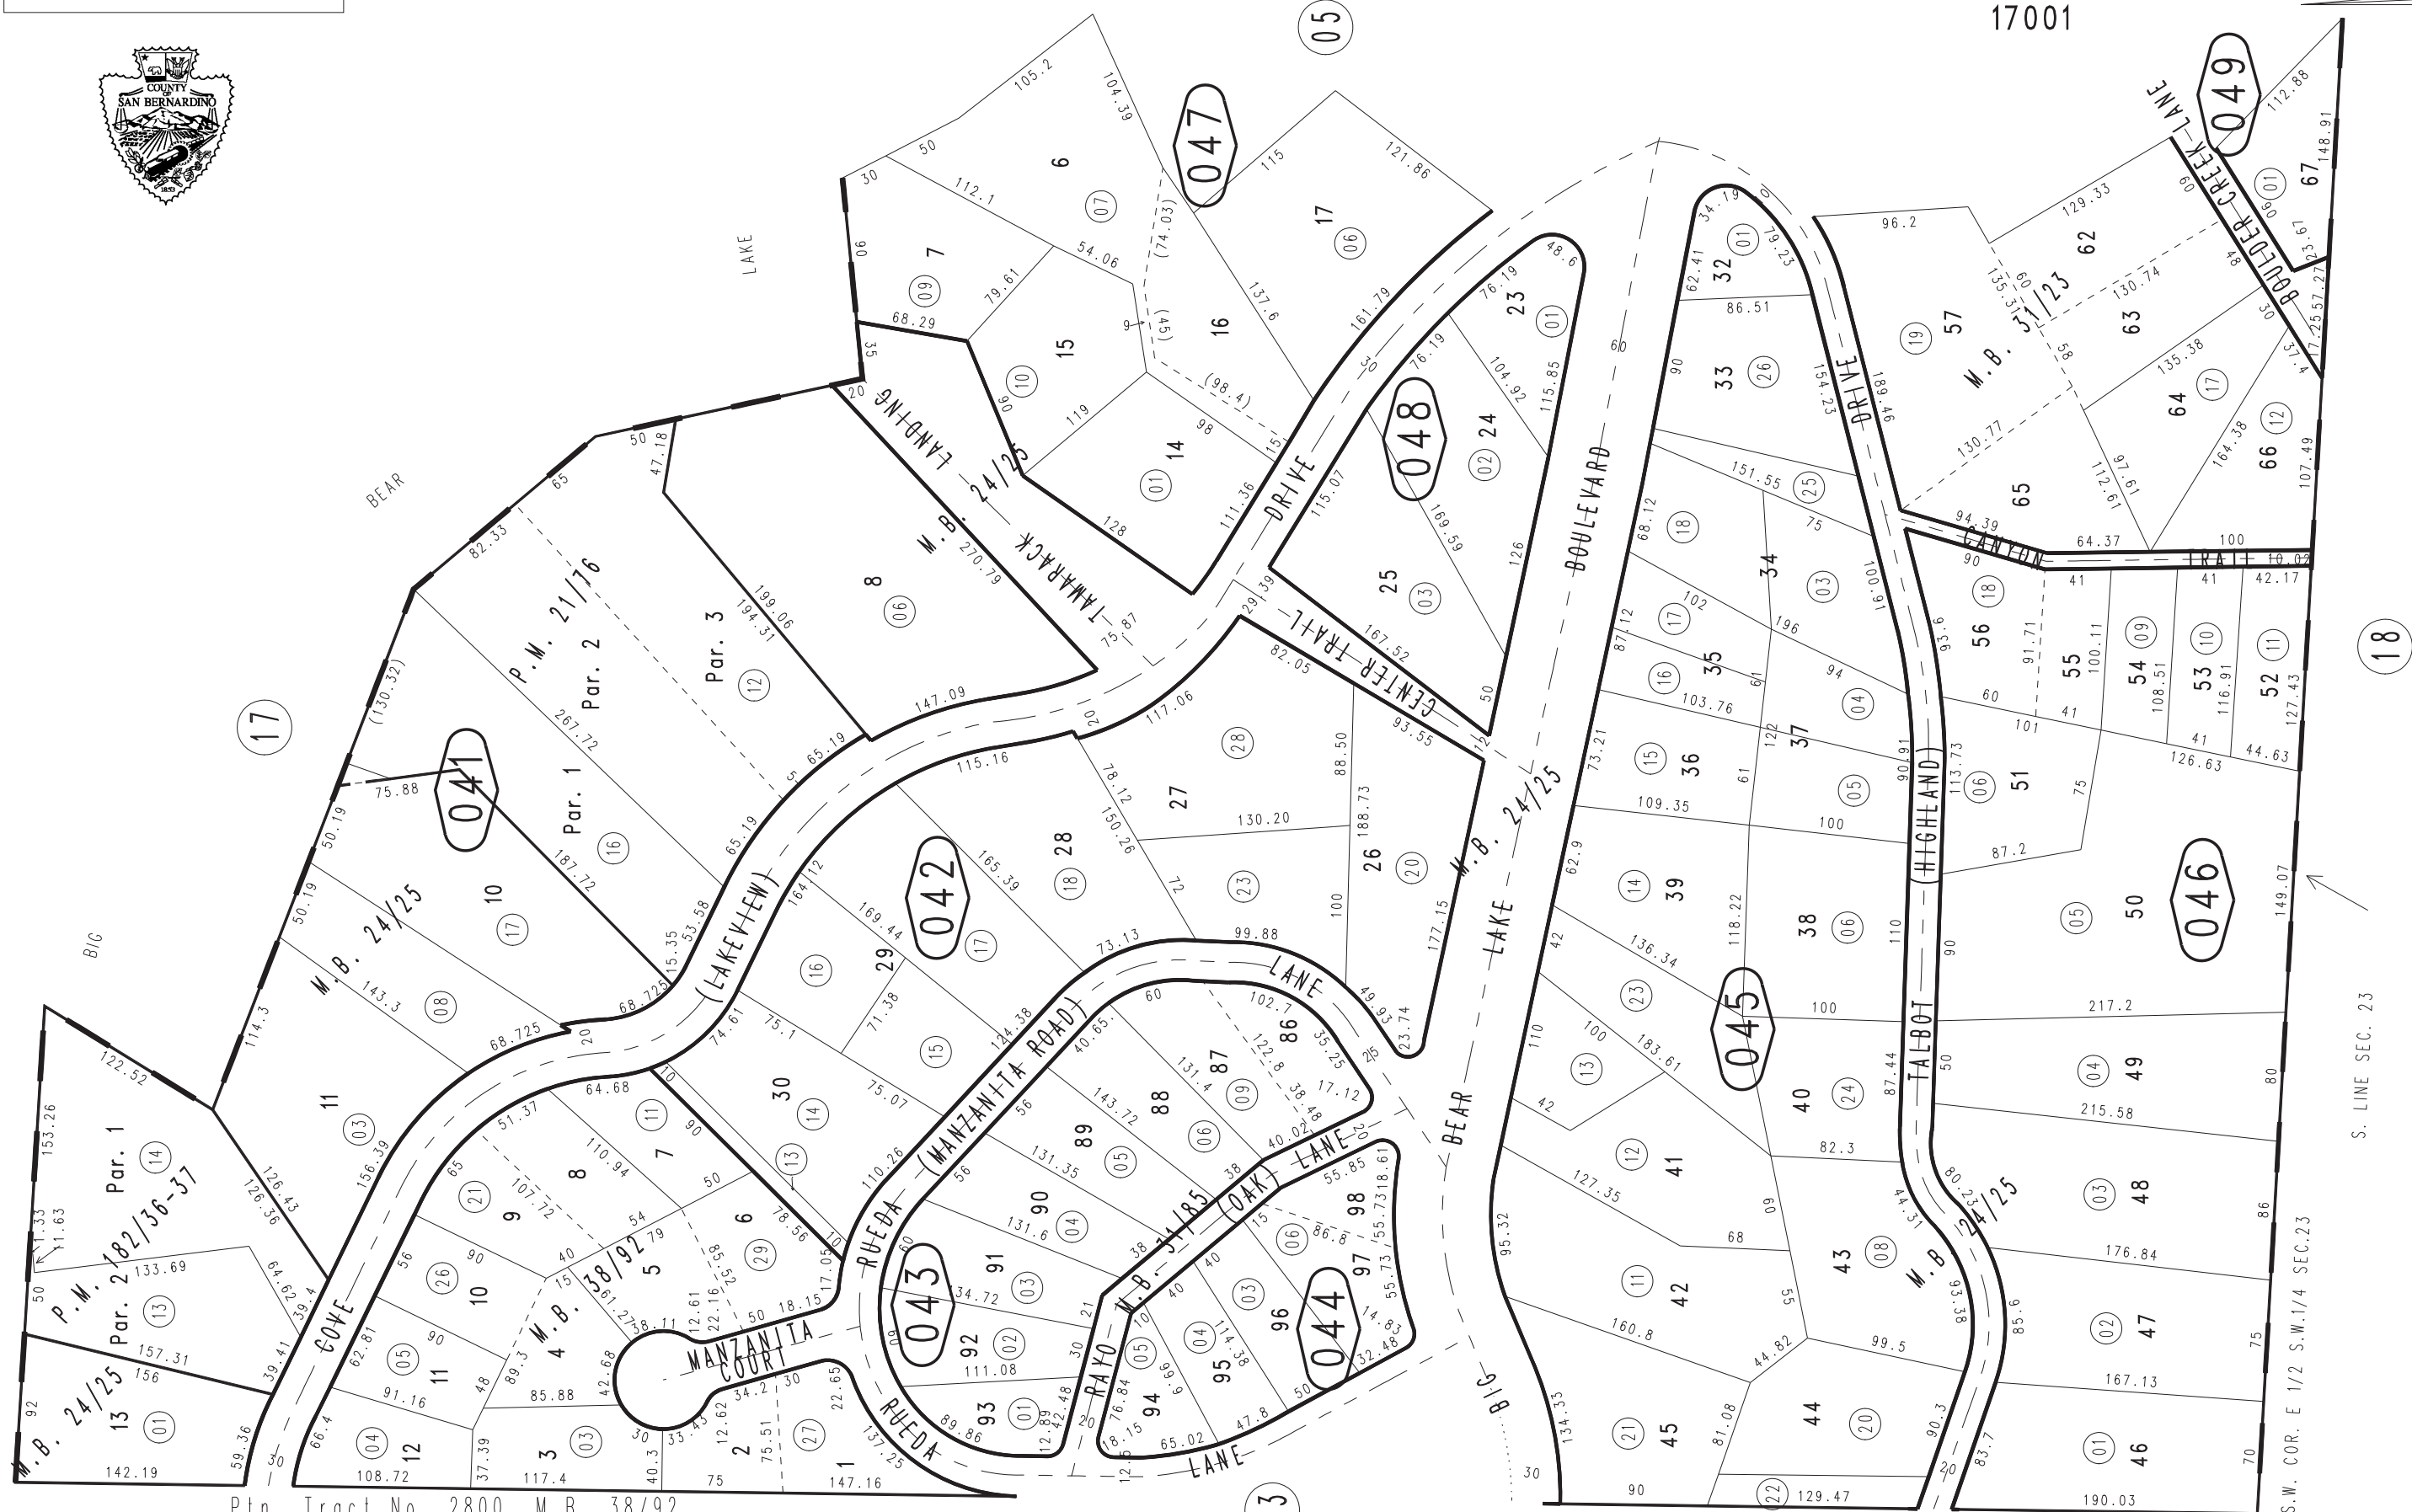

Ptn. Tract No. 2800, M.B. 38/92
Ptn. Boulder Bay Park No. 3, Tract No. 2156, M.B. 31/85
Ptn. Boulder Bay Park No. 2, Tract No. 1858, M.B. 31/23
Ptn. Boulder Bay Park, M.B. 24/25

Parcel Map No. 14841, P.M. 182/36-37
Parcel Map No. 2374, P.M. 21/76

Assessor's Map
Book 0306 Page 04
San Bernardino County

REVISED
12/03/20 KC
06/30/22 KC

July 2004