



THIS MAP IS FOR THE PURPOSE  
OF AD VALOREM TAXATION ONLY.



Ptn. S.1/2 Sec.23, T.2N.,R.1W., S.B.B.&M.

City of Big Bear Lake  
Tax Rate Area  
17001

0306-07

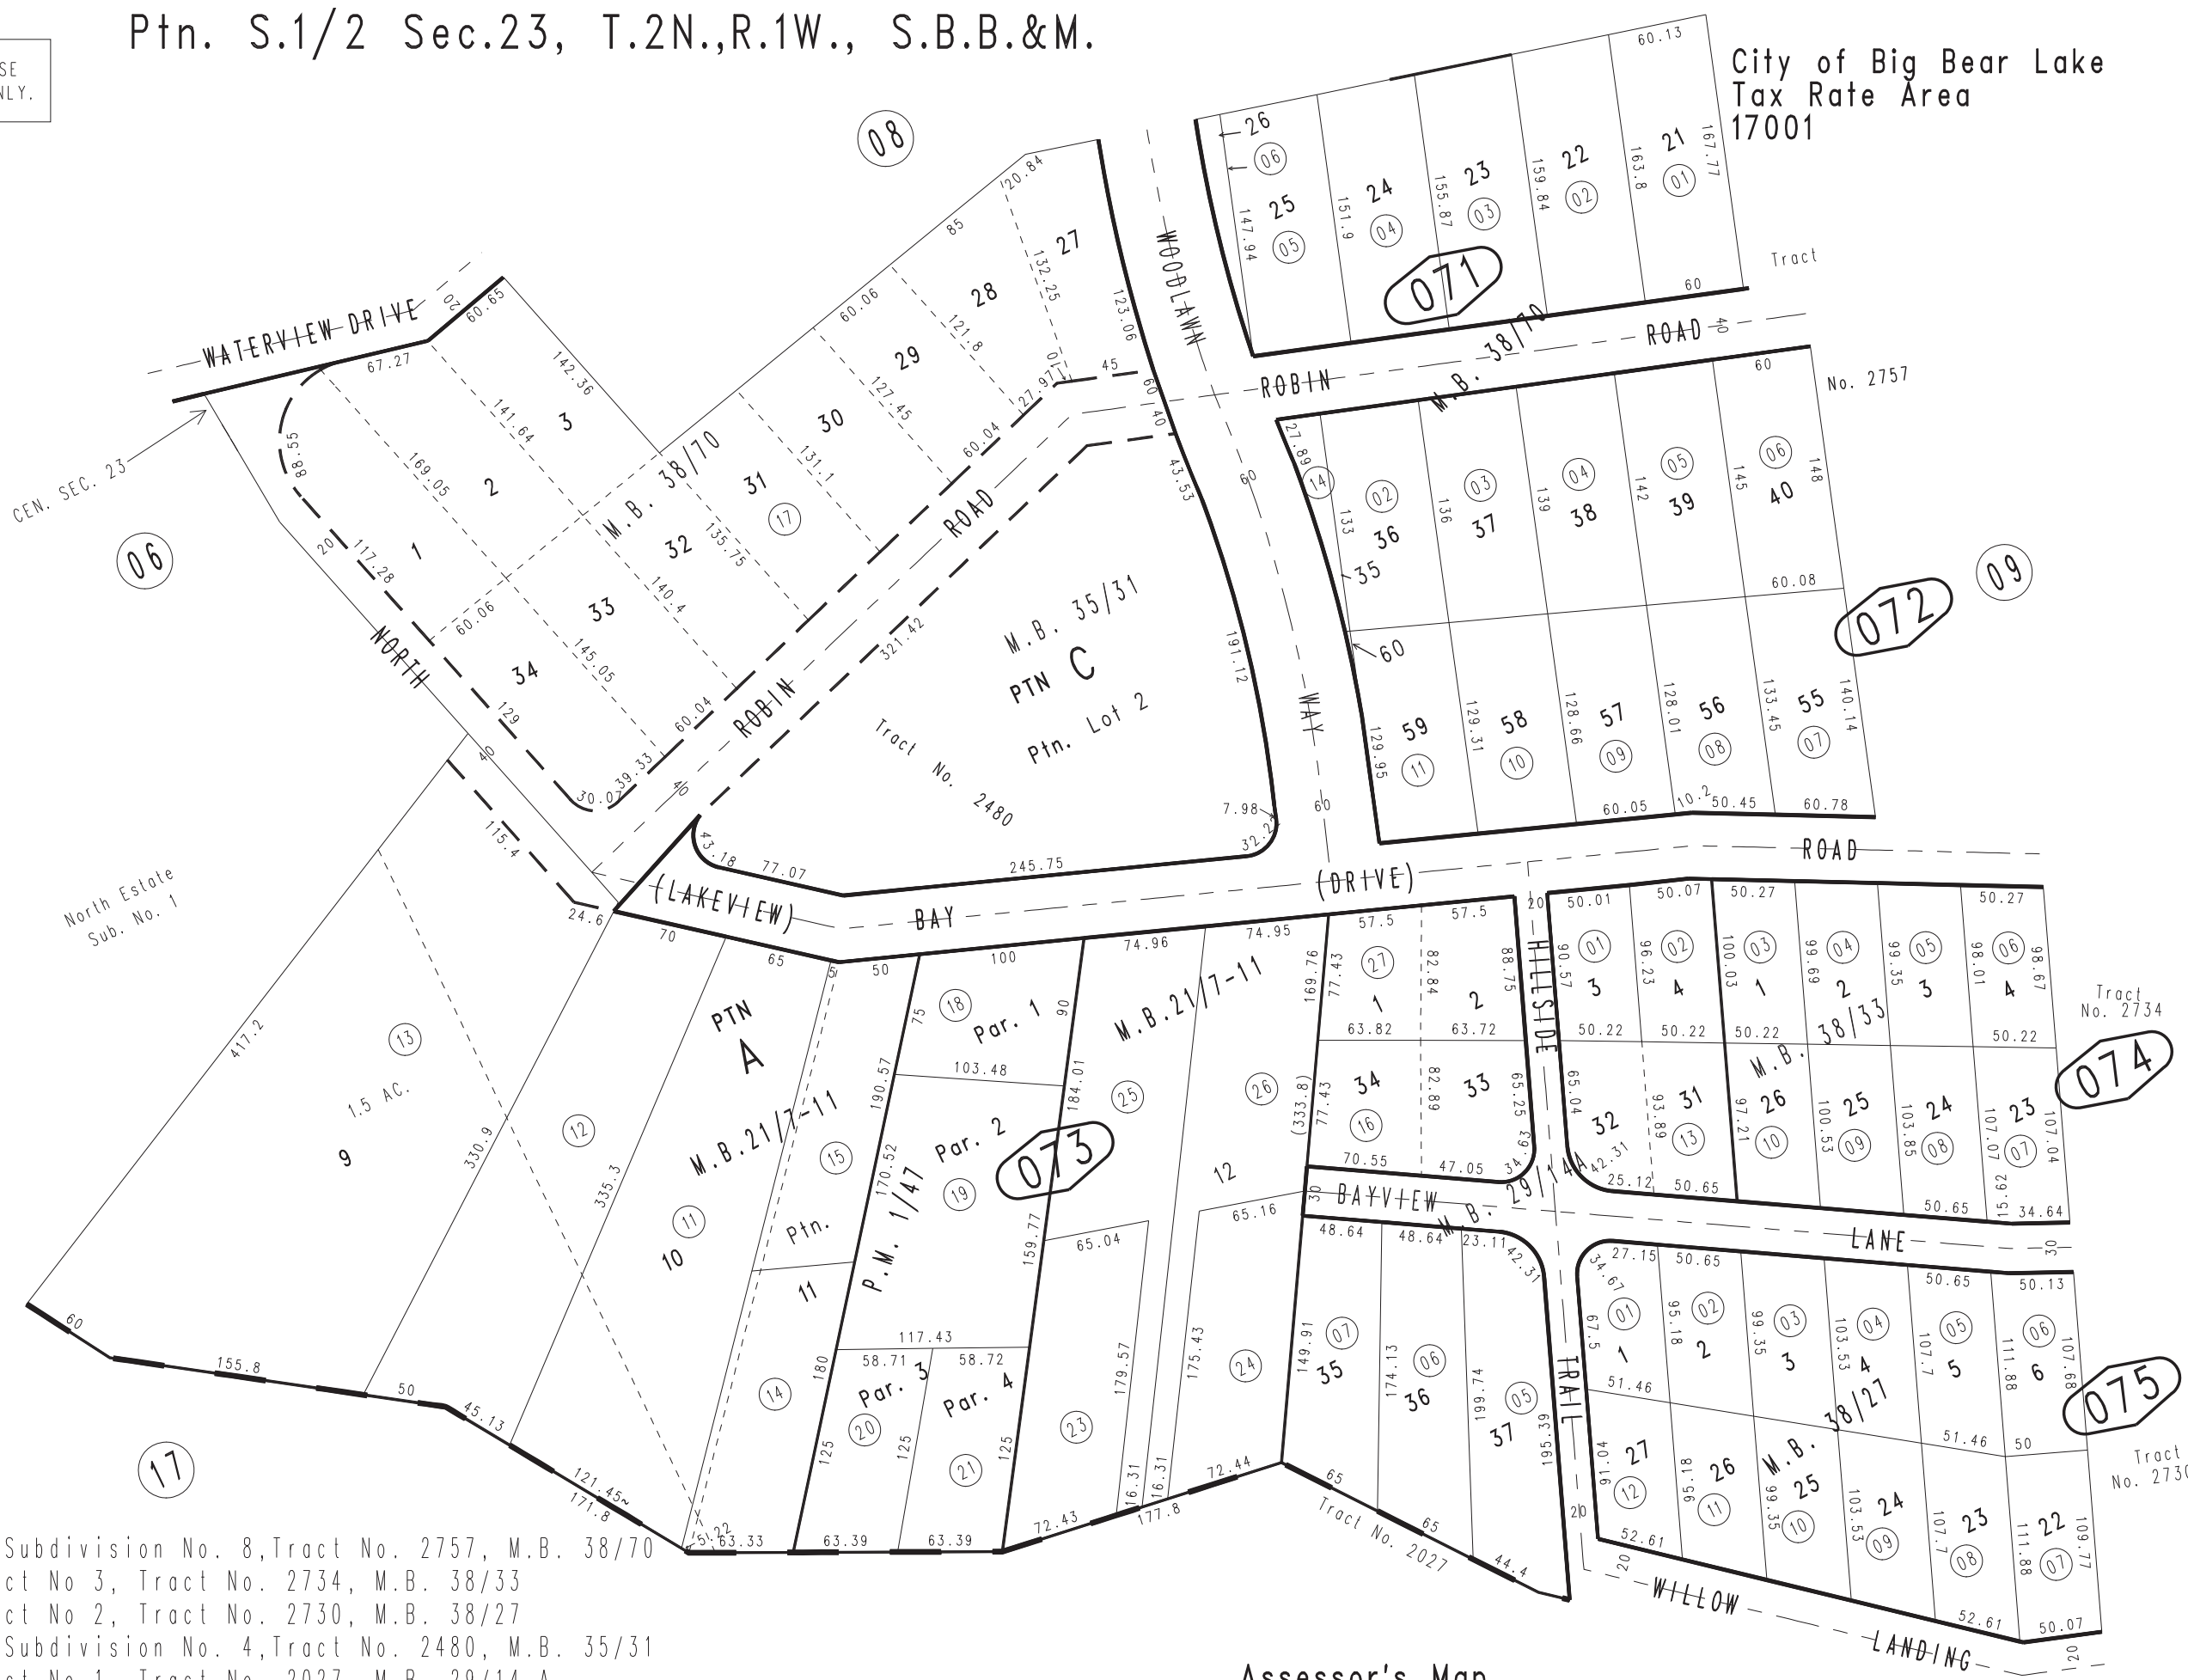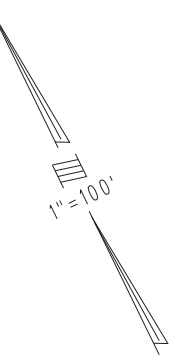

Ptn. North Estate Subdivision No. 8, Tract No. 2757, M.B. 38/70  
Ptn. North Bay Tract No 3, Tract No. 2734, M.B. 38/33  
Ptn. North Bay Tract No 2, Tract No. 2730, M.B. 38/27  
Ptn. North Estate Subdivision No. 4, Tract No. 2480, M.B. 35/31  
Ptn. North Bay Tract No 1, Tract No. 2027, M.B. 29/14-A  
Ptn. North Estate Subdivision No. 1, M.B. 21/7-11

Parcel Map No. 70, P.M. 1/47

Assessor's Map  
Book 0306 Page 07  
San Bernardino County

REVISED  
11/04/10 BK  
05/29/12 RU-MC

July 2004