


THIS MAP IS FOR THE PURPOSE OF AD VALOREM TAXATION ONLY.

Ptn. Sec.23, T.2N.,R.1W., S.B.B.&M.

City of Big Bear Lake Tax Rate Area 17001

0306-08

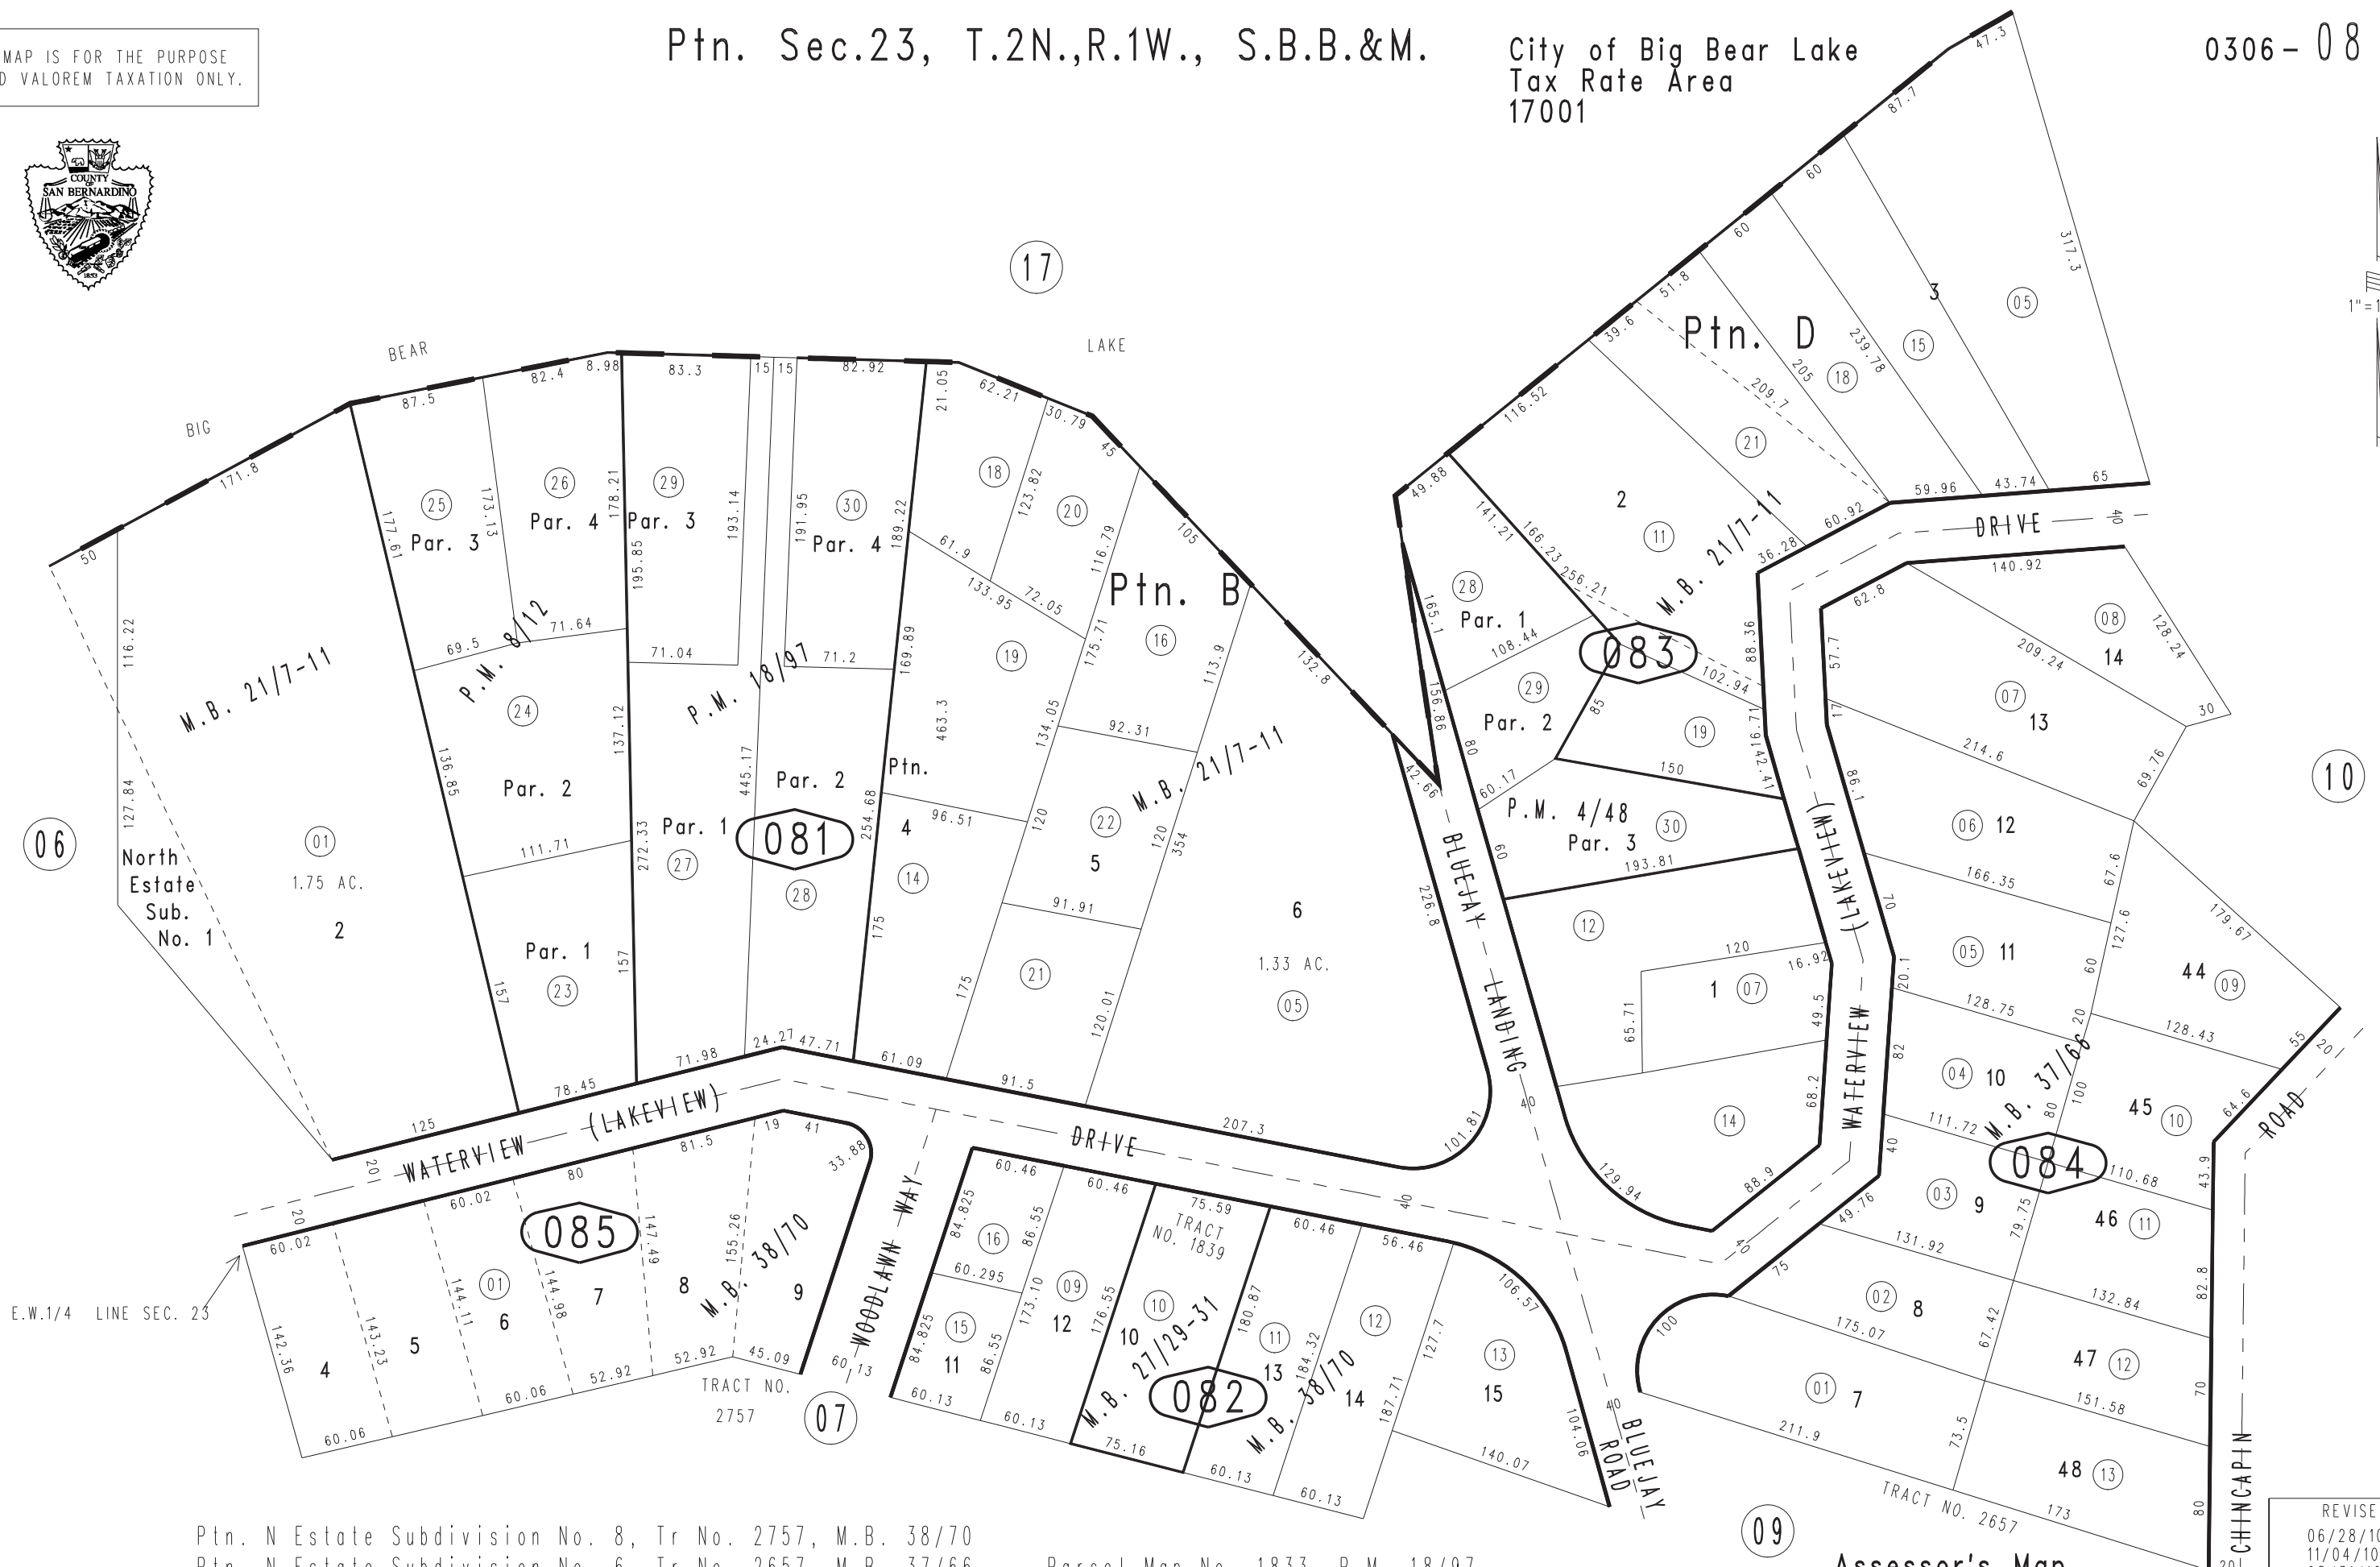

Ptn. N Estate Subdivision No. 8, Tr No. 2757, M.B. 38/70  
Ptn. N Estate Subdivision No. 6, Tr No. 2657, M.B. 37/66  
Ptn. N Estate Subdivision No. 3, Tr No. 1839, M.B. 27/29-31  
Ptn. N Estate Subdivision No. 1, M.B. 21/7-11

Parcel Map No. 1833, P.M. 18/97  
Parcel Map No. 910, P.M. 8/12  
Parcel Map No. 459, P.M. 4/48

Assessor's Map  
Book 0306 Page 08  
San Bernardino County

REVISED  
06/28/10 BK  
11/04/10 BK  
05/31/12 RU-MC  
09/10/12 GW