


THIS MAP IS FOR THE PURPOSE OF AD VALOREM TAXATION ONLY.



Ptn. Sec.23 & 24, T.2N.,R.1W., S.B.B.&M.

City of Big Bear Lake 0306-14
Tax Rate Area
17001

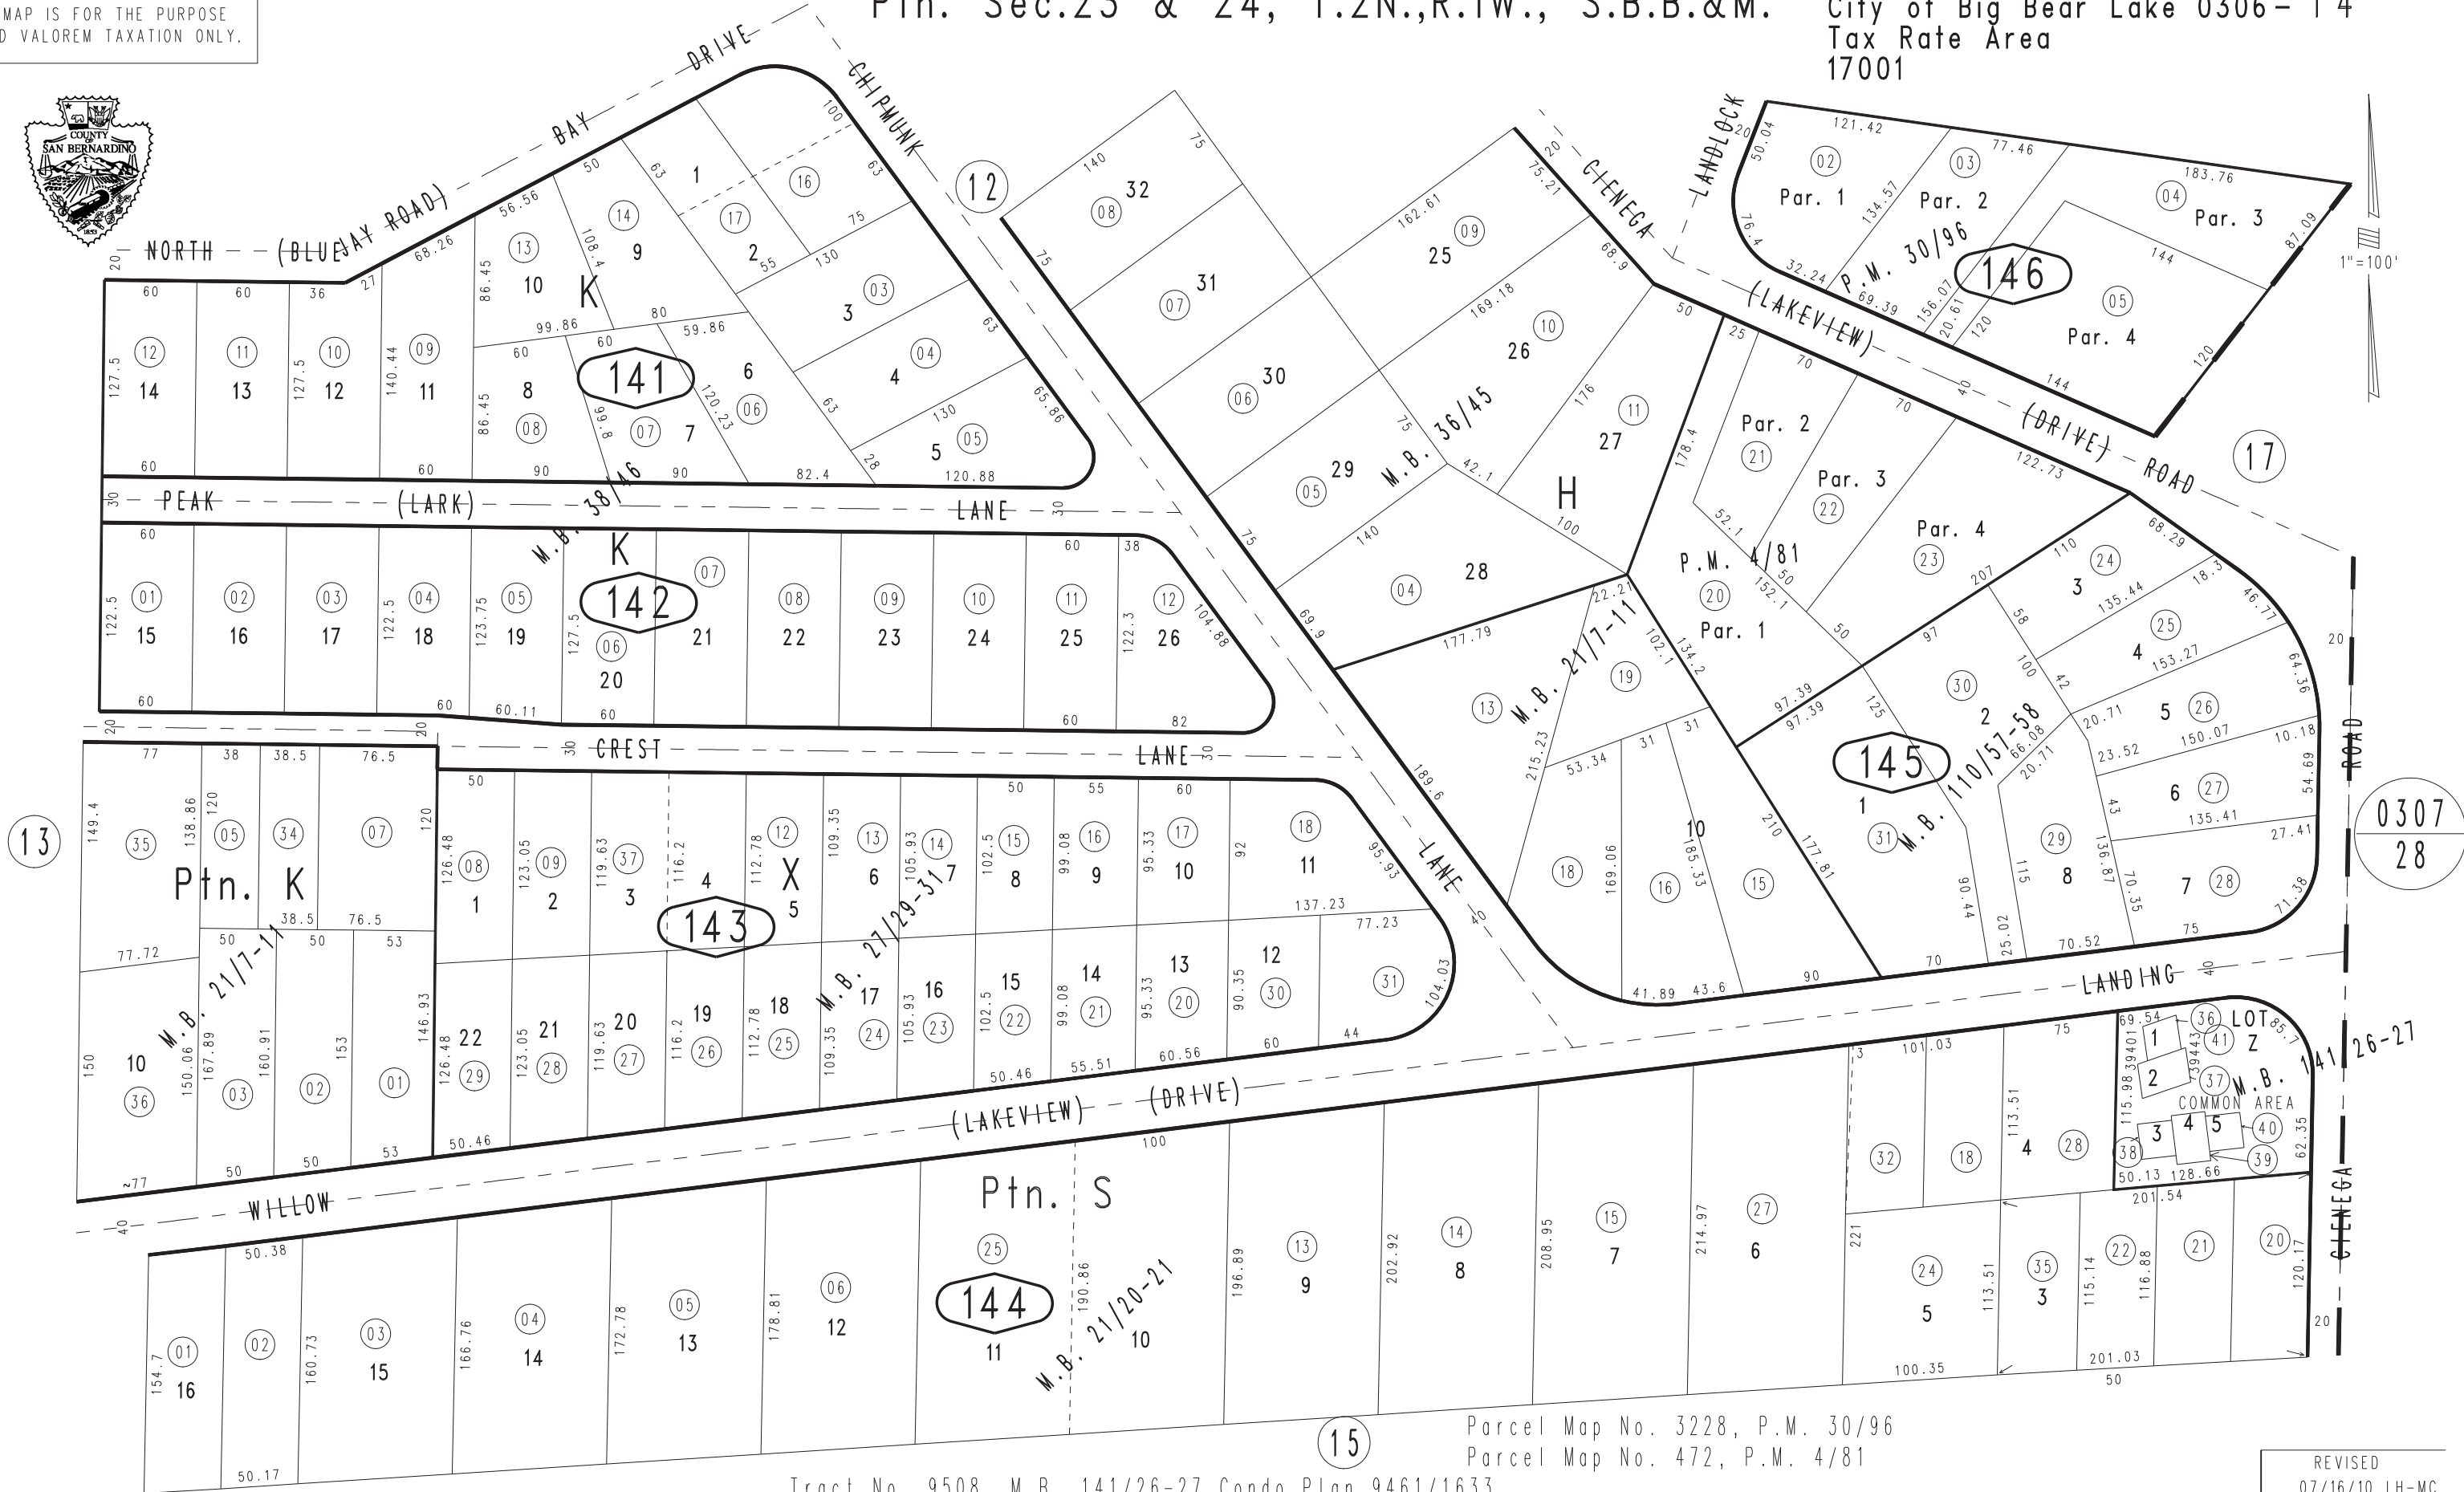

1"=100'

0307
28

July 2004 Ptn. N Estate Sub. No.1, M.B. 21/7-11
Ptn. N Estate Sub. No.2, M.B. 21/20-21
Ptn. N Estate Sub. No.3, Tr No.1839, M.B. 27/29-31

Tract No. 9508, M.B. 141/26-27, Condo Plan 9461/1633
Tract No. 8267, M.B. 110/57-58
Ptn. N Estate Sub. No.7, Tr No.2740, M.B. 38/46
Ptn. N Estate Sub. No.5, Tr No.2547, M.B. 36/45

Parcel Map No. 3228, P.M. 30/96
Parcel Map No. 472, P.M. 4/81

Assessor's Map
Book 0306 Page 14
San Bernardino County

REVISED
07/16/10 LH-MC
09/07/11 RM
06/06/12 RU-MC