



THIS MAP IS FOR THE PURPOSE OF AD VALOREM TAXATION ONLY.

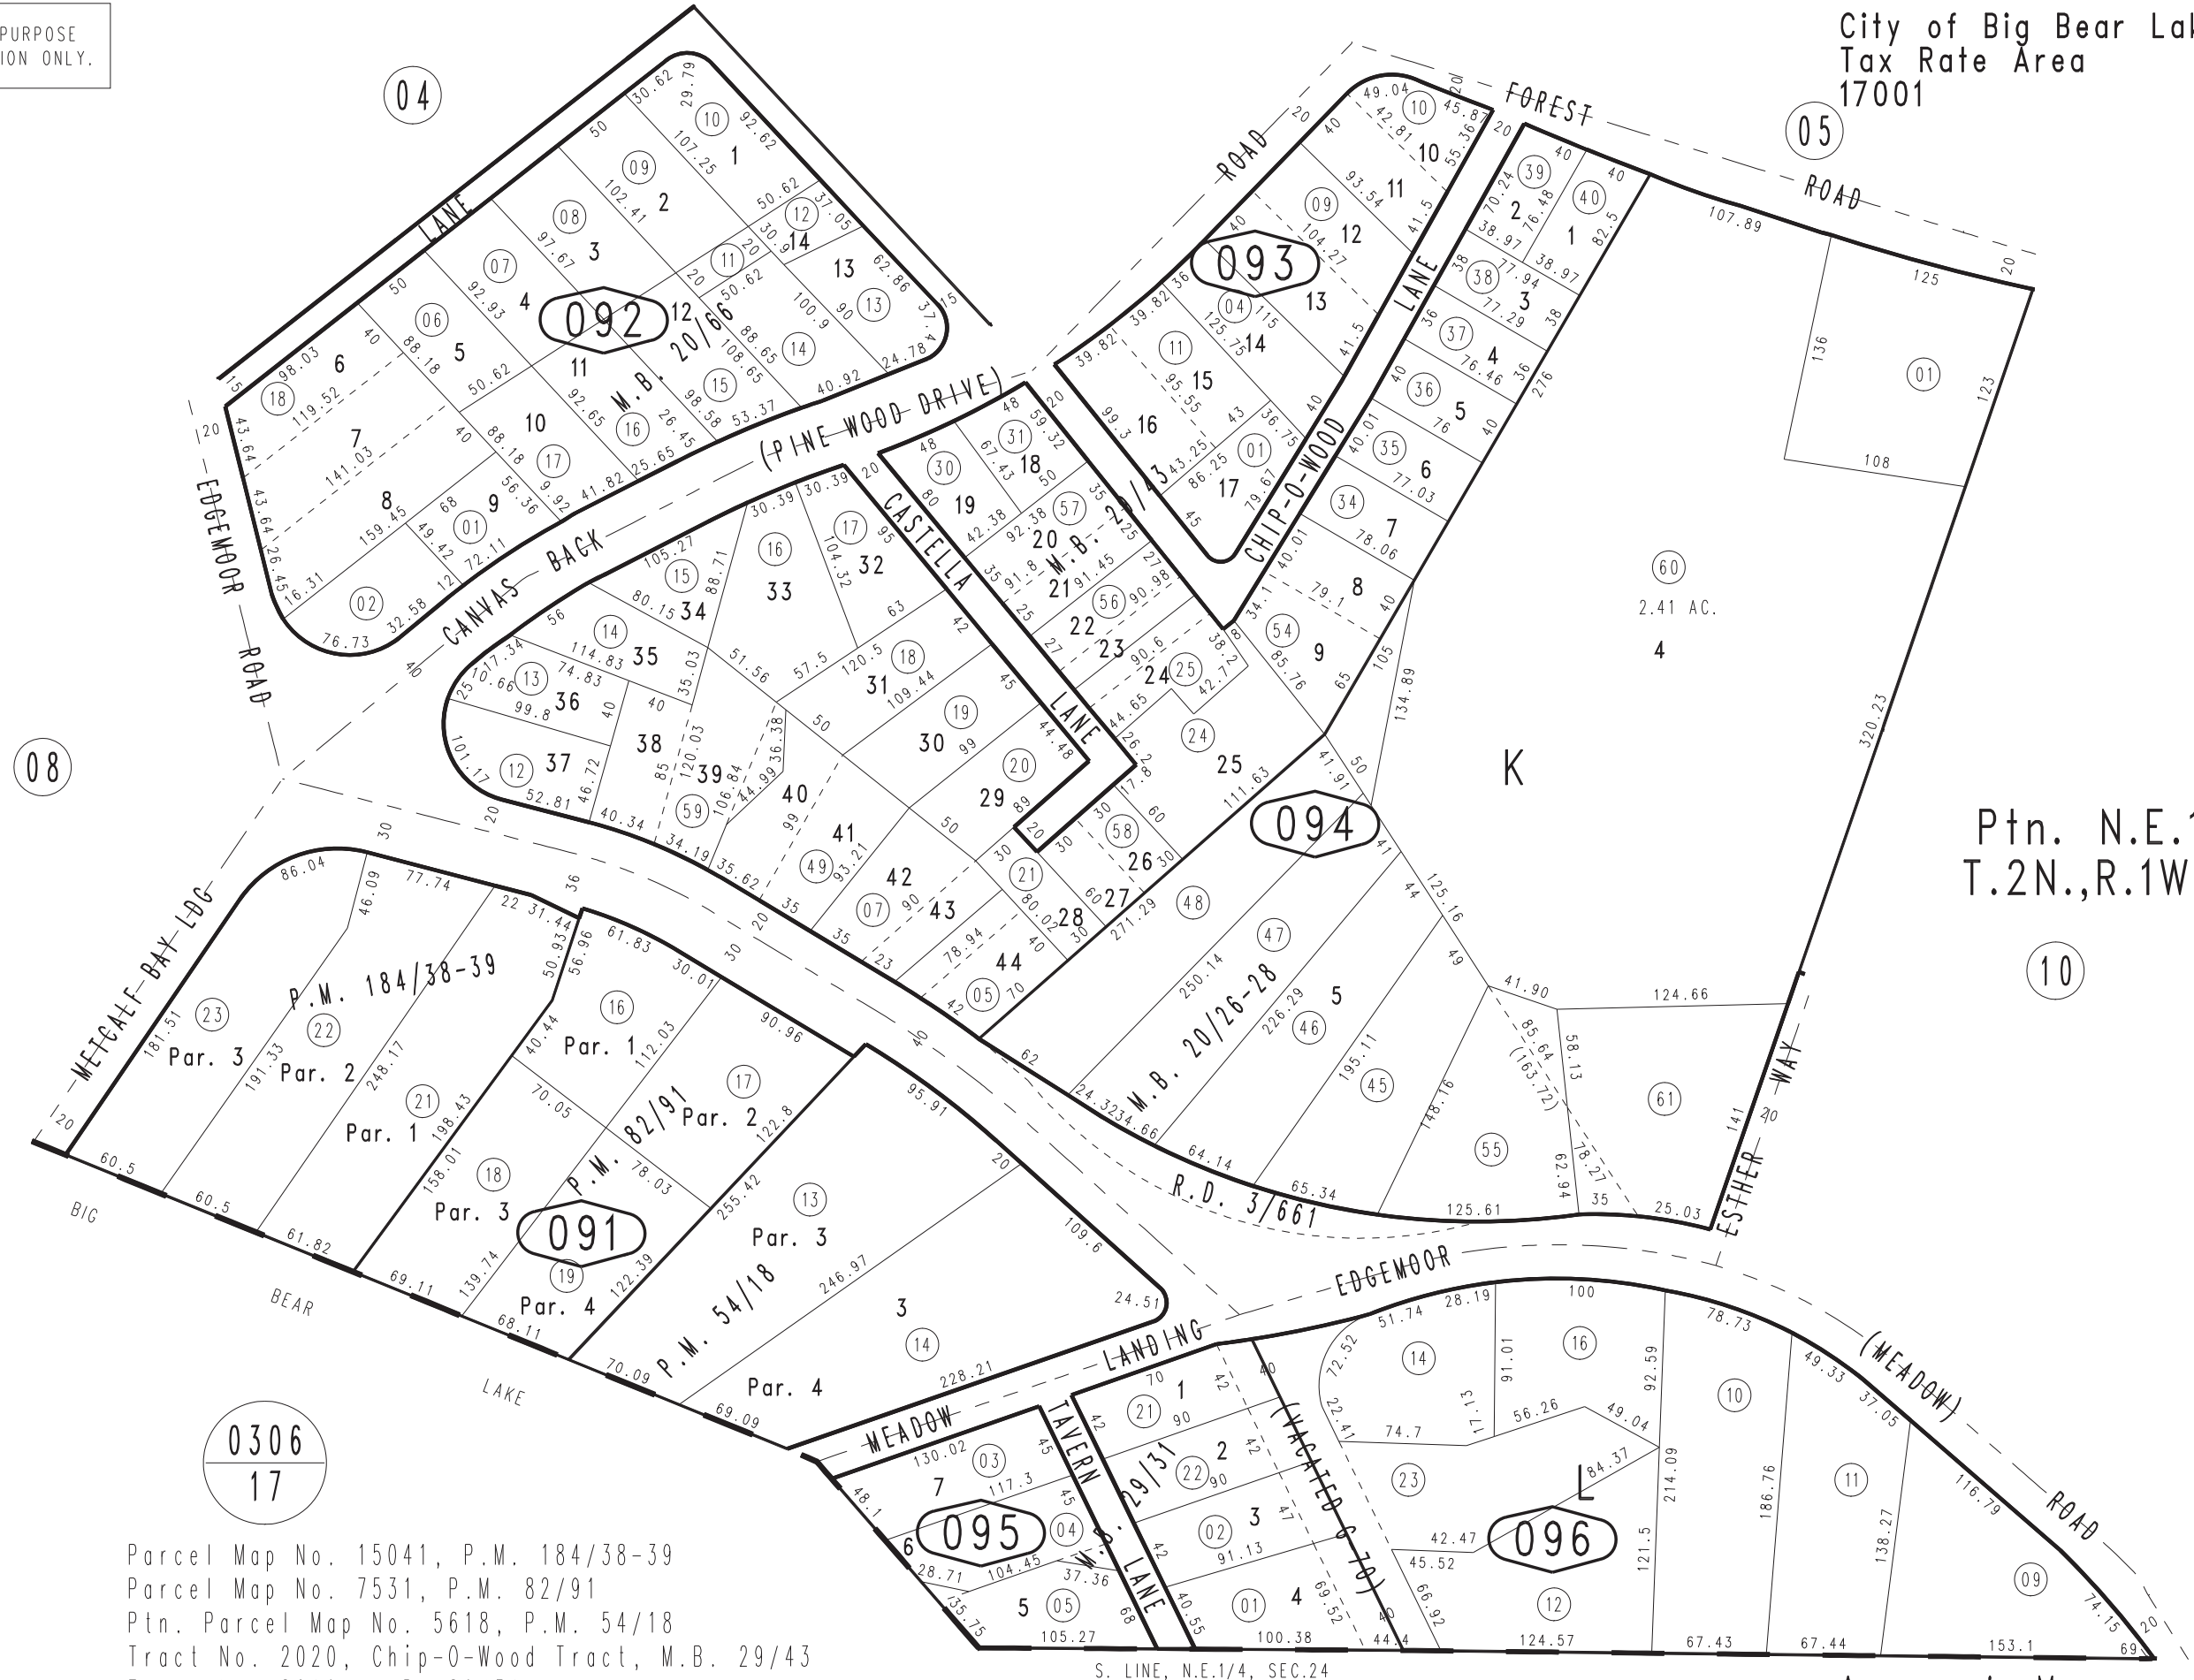

City of Big Bear Lake 0307-09
Tax Rate Area
17001

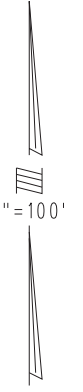

Ptn. N.E.1/4 Sec.24
T.2N.,R.1W., S.B.B.&M.

0306
17

Parcel Map No. 15041, P.M. 184/38-39
Parcel Map No. 7531, P.M. 82/91
Ptn. Parcel Map No. 5618, P.M. 54/18
Tract No. 2020, Chip-O-Wood Tract, M.B. 29/43
Tract No. 2019, M.B. 29/31
W.C. Mouverhans Subdivision, M.B. 20/66
Ptn. Fisher's Subdivision, M.B. 20/26-28

S. LINE, N.E.1/4, SEC.24

Assessor's Map
Book 0307 Page 09
San Bernardino County

REVISED
02/06/18 KA
09/05/18 RU