


THIS MAP IS FOR THE PURPOSE OF AD VALOREM TAXATION ONLY.

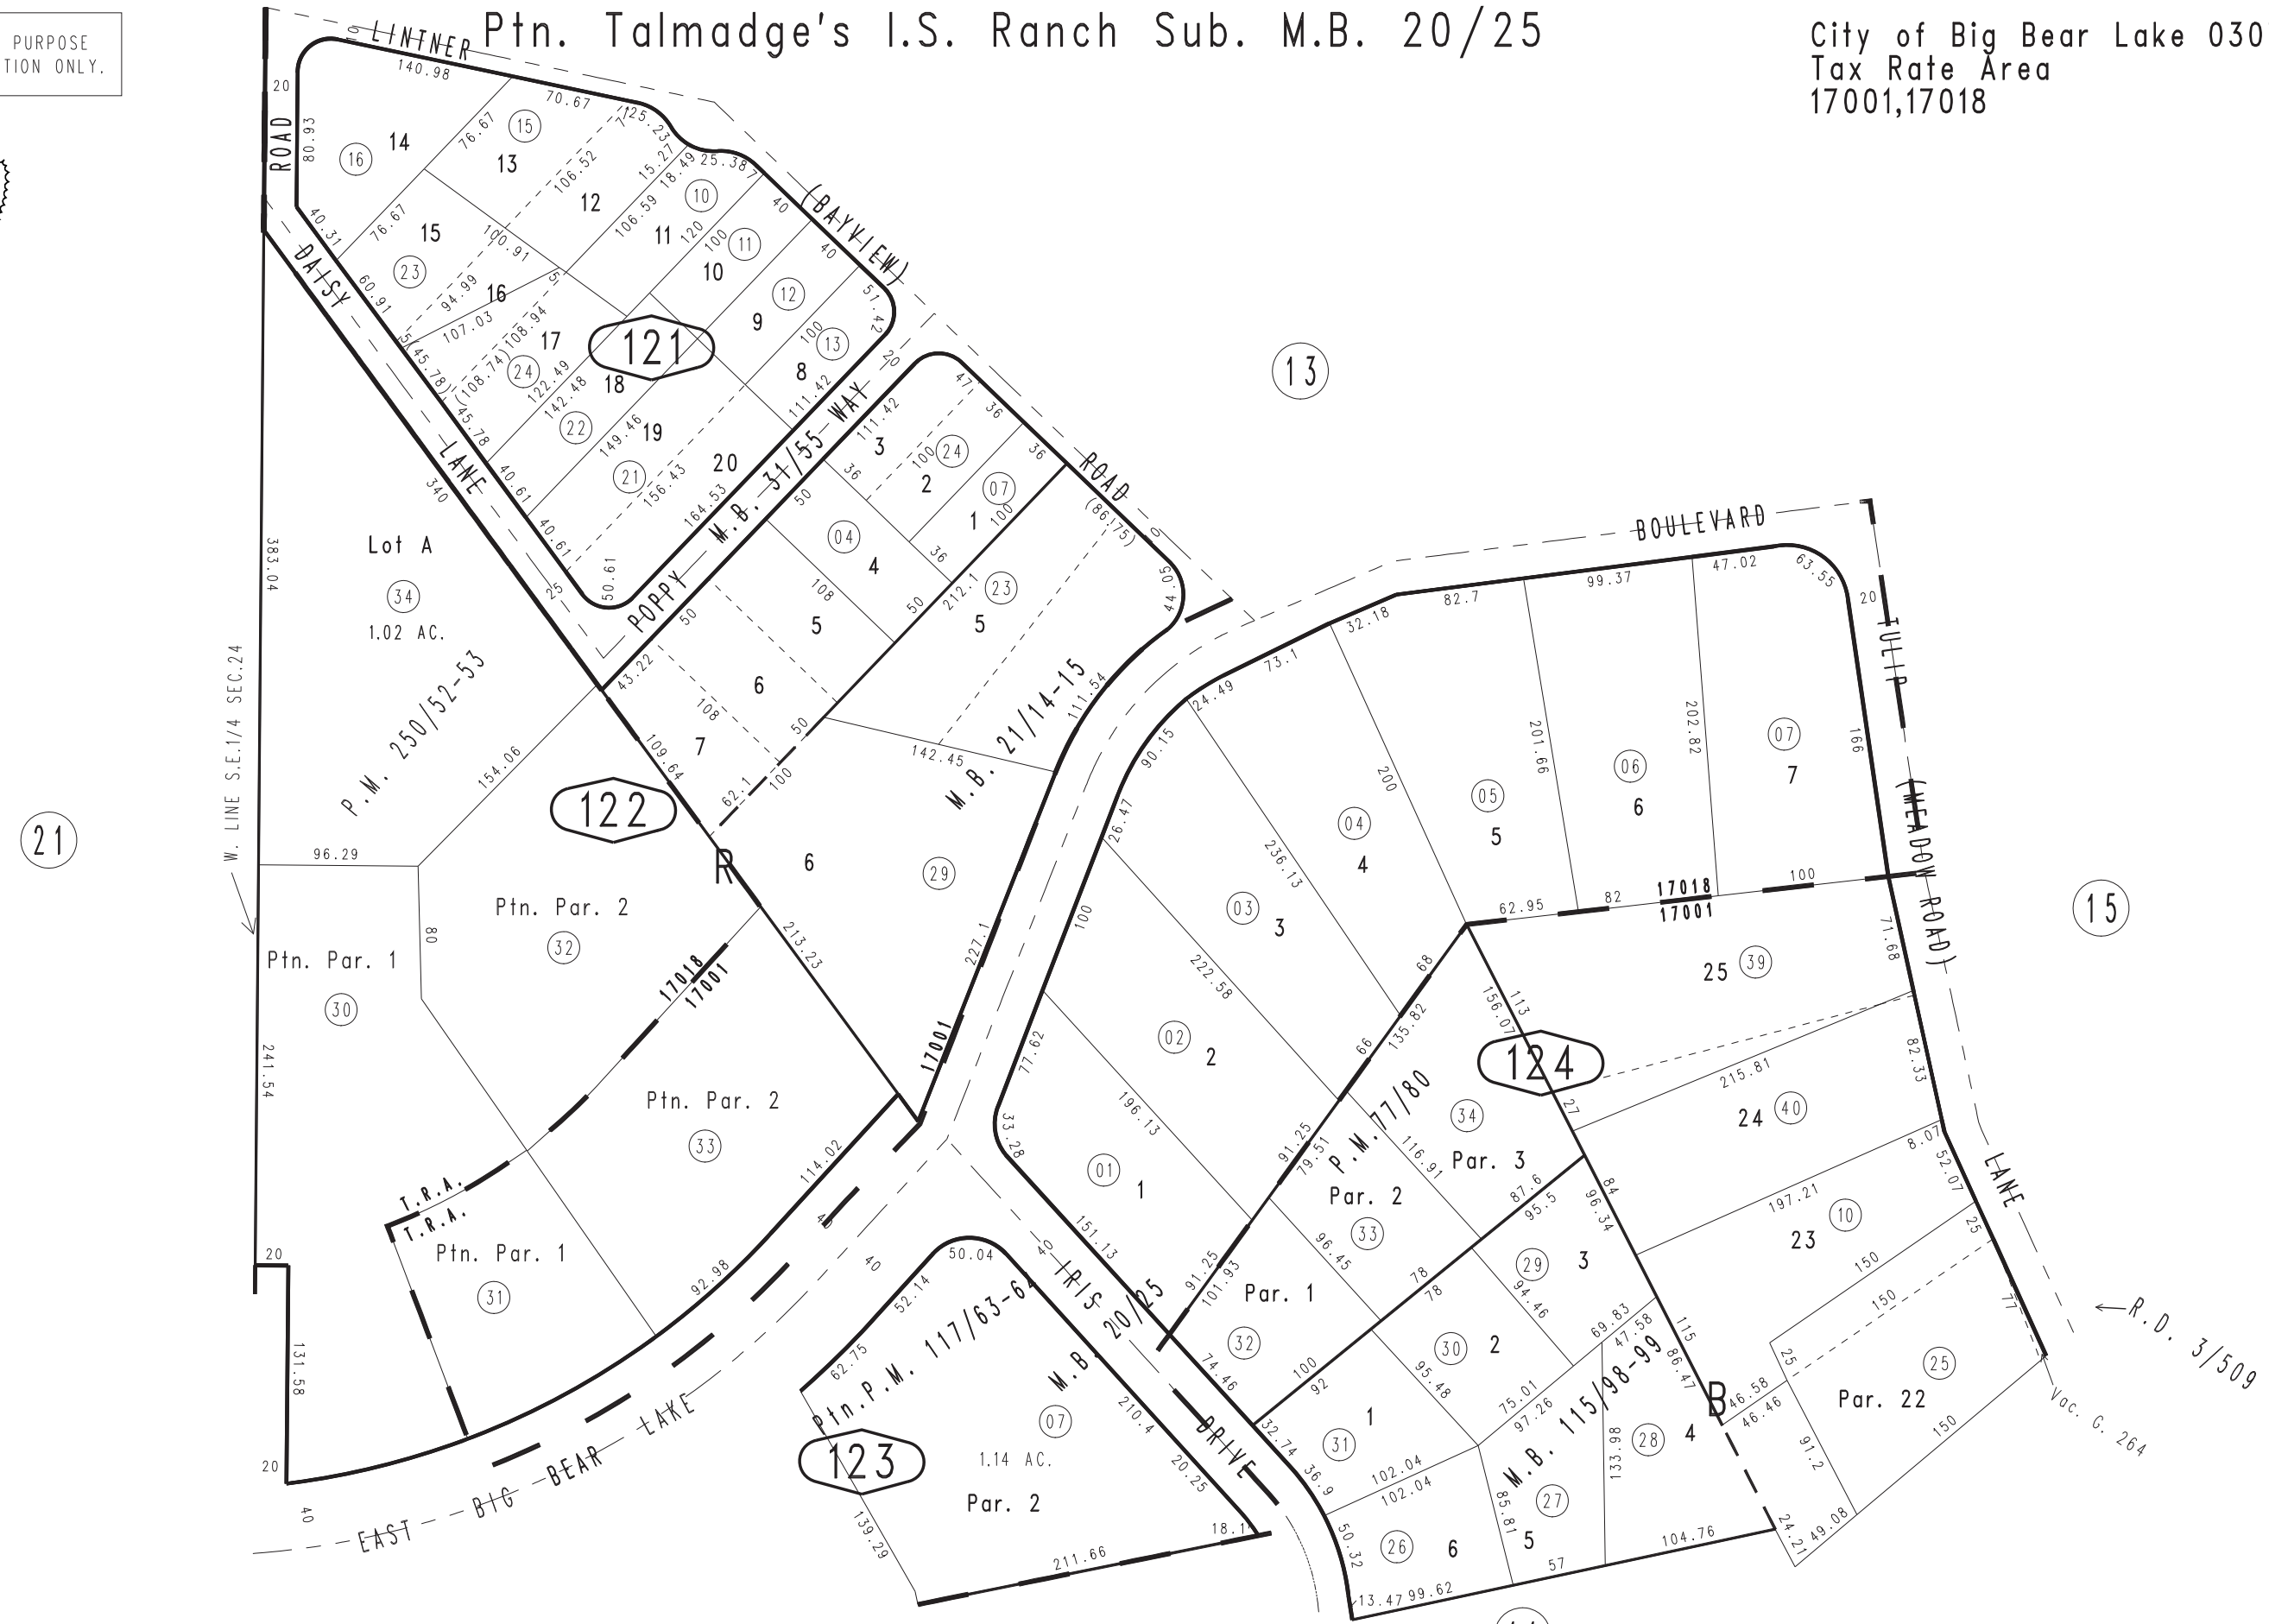

Ptn. Talmadge's I.S. Ranch Sub. M.B. 20/25

City of Big Bear Lake 0307-12
Tax Rate Area
17001,17018



Tract No. 8207, M.B. 115/98-99
Lintner Tract No. 2148, M.B. 31/55
Ptn. Bartletts Metcalf Bay M.B. 21/14-15

Parcel Map No. 19885, P.M. 250/52-53
Ptn. Parcel Map No. 10778, P.M. 117/63-64
Parcel Map No. 7695, P.M. 77/80

Ptn. S.E.1/4, Sec. 24
T.2N., R.1W.

Assessor's Map
Book 0307 Page 12
San Bernardino County

REVISED
09/04/18 RU
08/07/19 BK-MC

July 2004