


THIS MAP IS FOR THE PURPOSE OF AD VALOREM TAXATION ONLY.

Ptn. E.1/2 Sec.19, T.2N., R.1E., S.B.B.&M.

City of Big Bear Lake 0308-16
Tax Rate Area
17001 17018
17030 17031
1"=100'

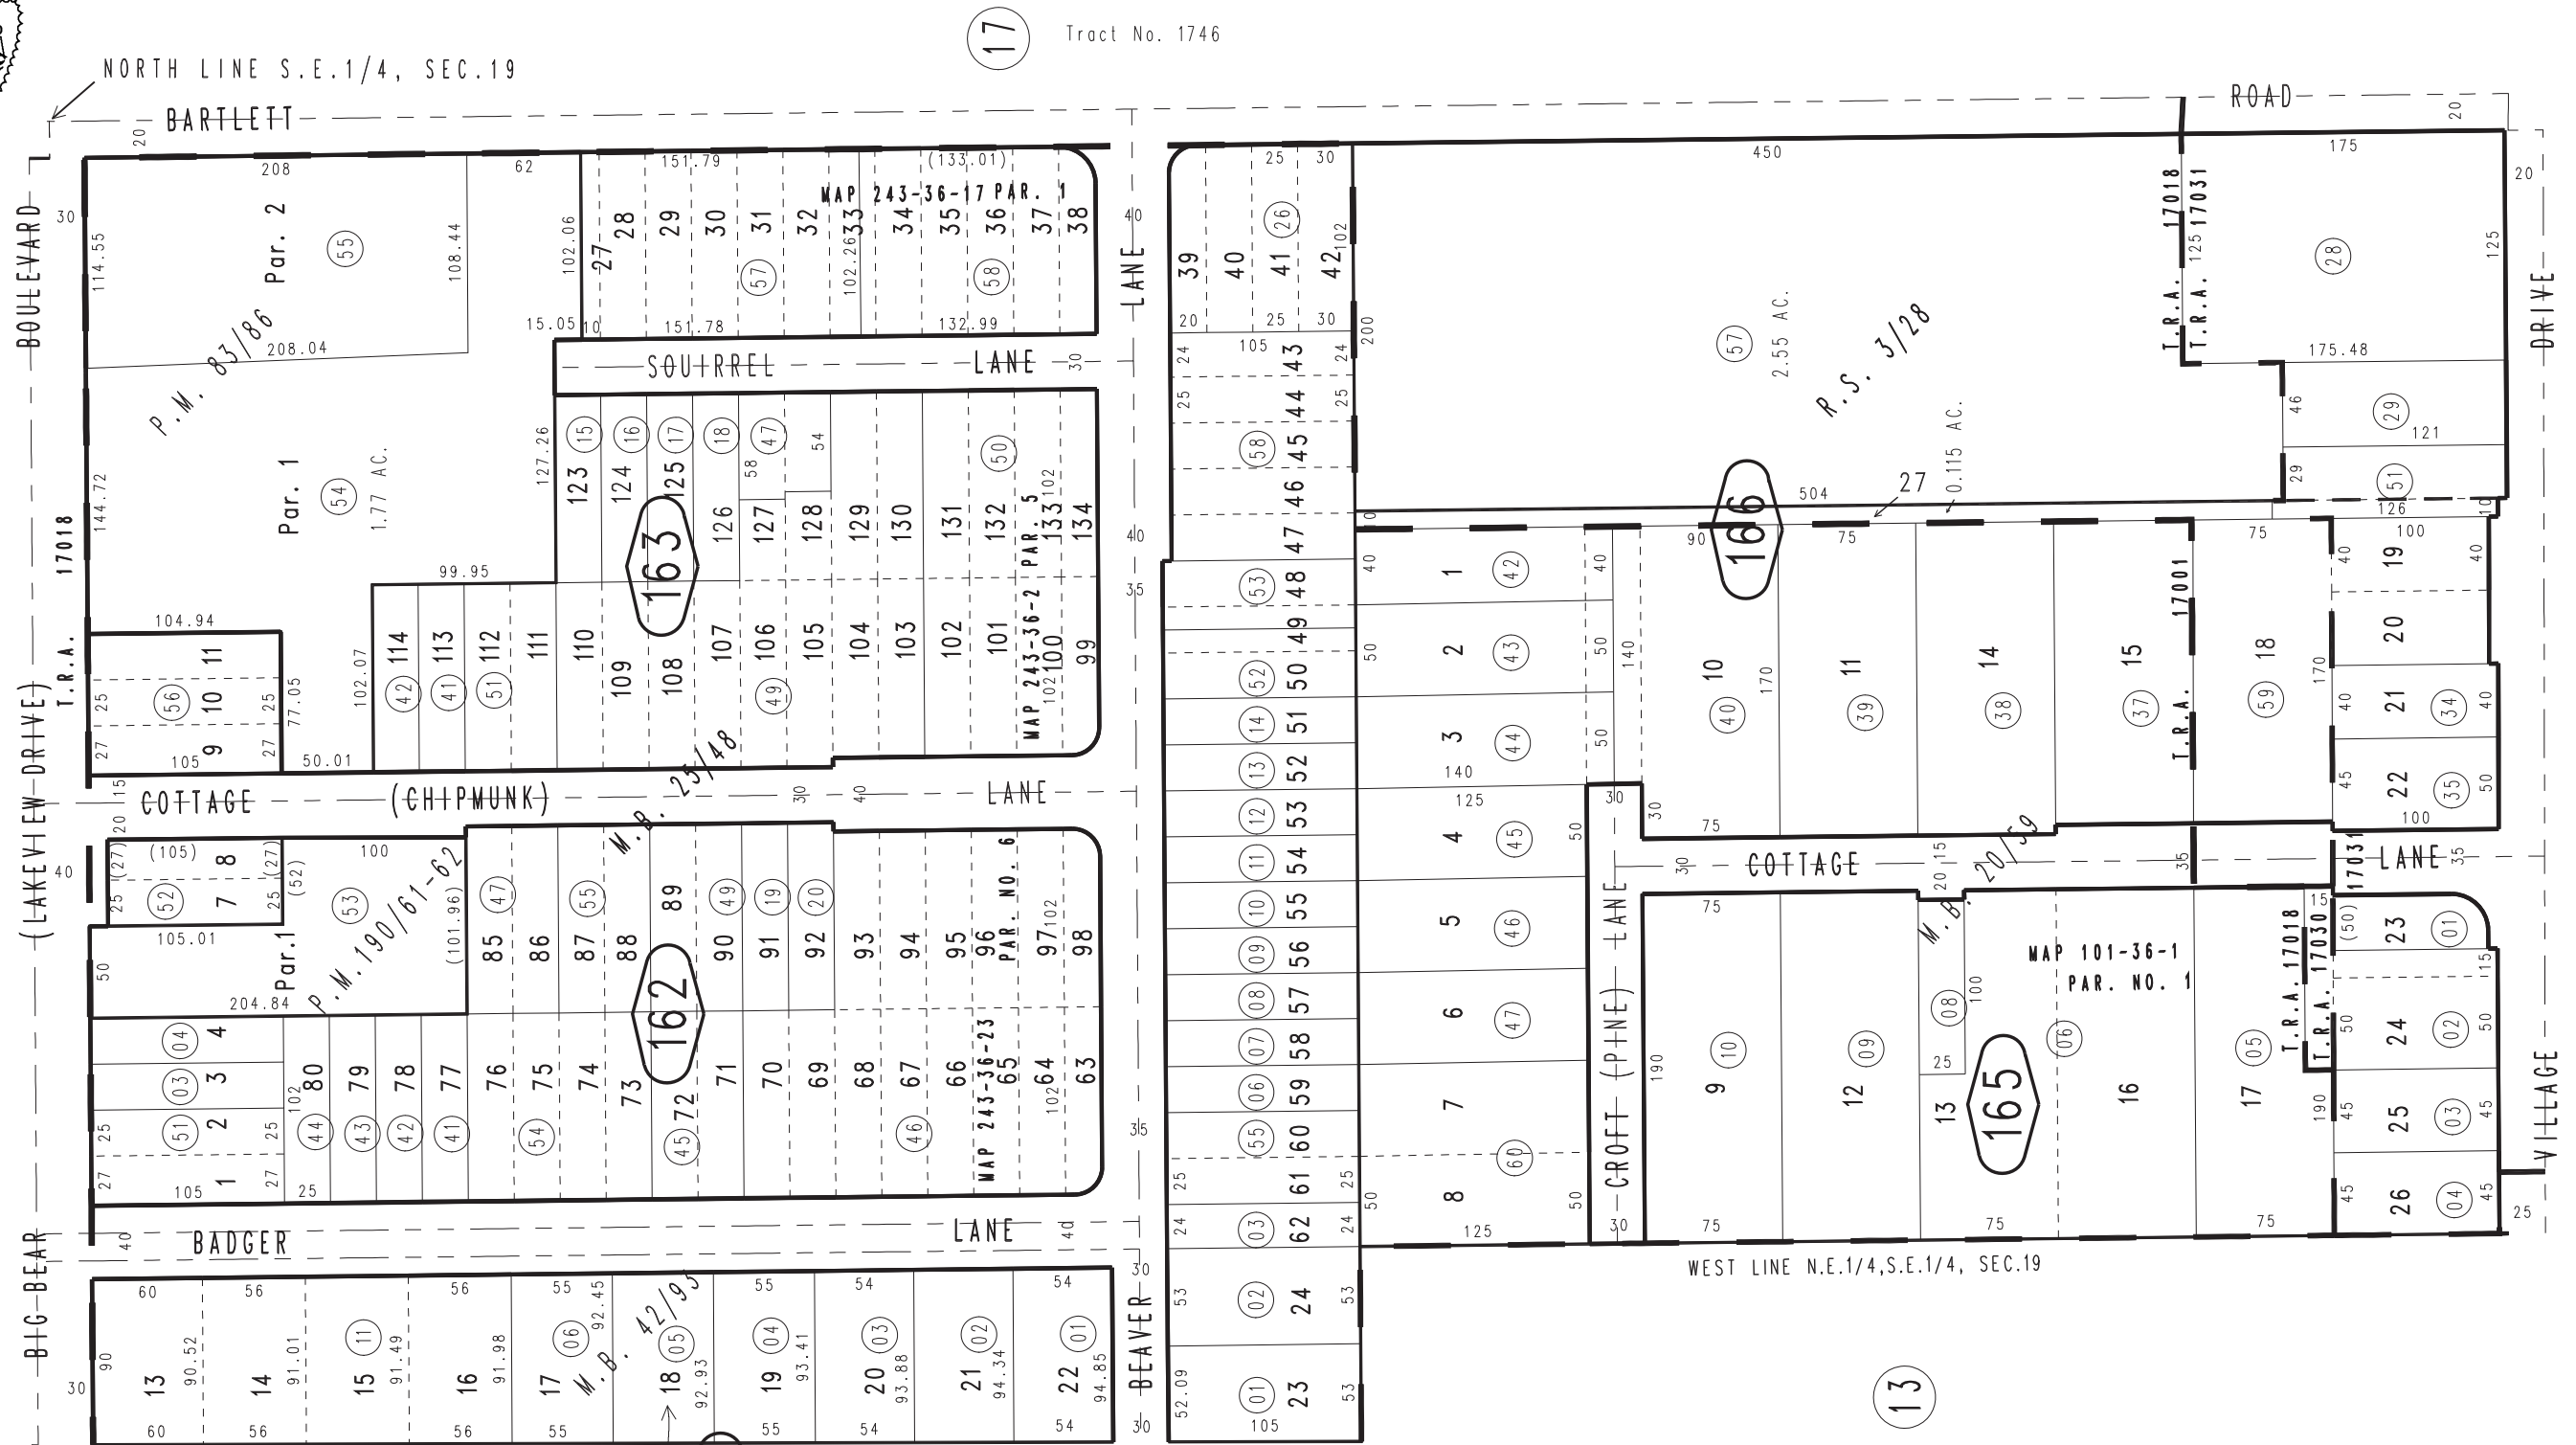

15

17

18

13

Parcel Map No. 15296, P.M. 190/61-62
Parcel Map No. 8131, P.M. 83/86
Tract No. 3184, Lakeview Knoll Tract No. 2, M.B. 42/93
Tract No. 1746, Lakeview Knoll Tract, M.B. 25/48
Bartlett's Subdivision, M.B. 20/59
San Bdn. County Savings Bank Property, R.S. 3/28

Tract No.3184, Bartlett's Sub.