

THIS MAP IS FOR THE PURPOSE OF AD VALOREM TAXATION ONLY.

Ptn. S.E.1/4 Sec.19, T.2N., R.1E., S.B.B.&M.
Tract No. 2022, Pine Knot Subdivision No. 3, M.B. 30/20


City of Big Bear Lake 0308-18
Tax Rate Area
17001 17018 17030 17031



N.E. COR. S.E.1/4, S.E.1/4,
SEC.19, T.2N., R.1E.

1"=100'

0309
23

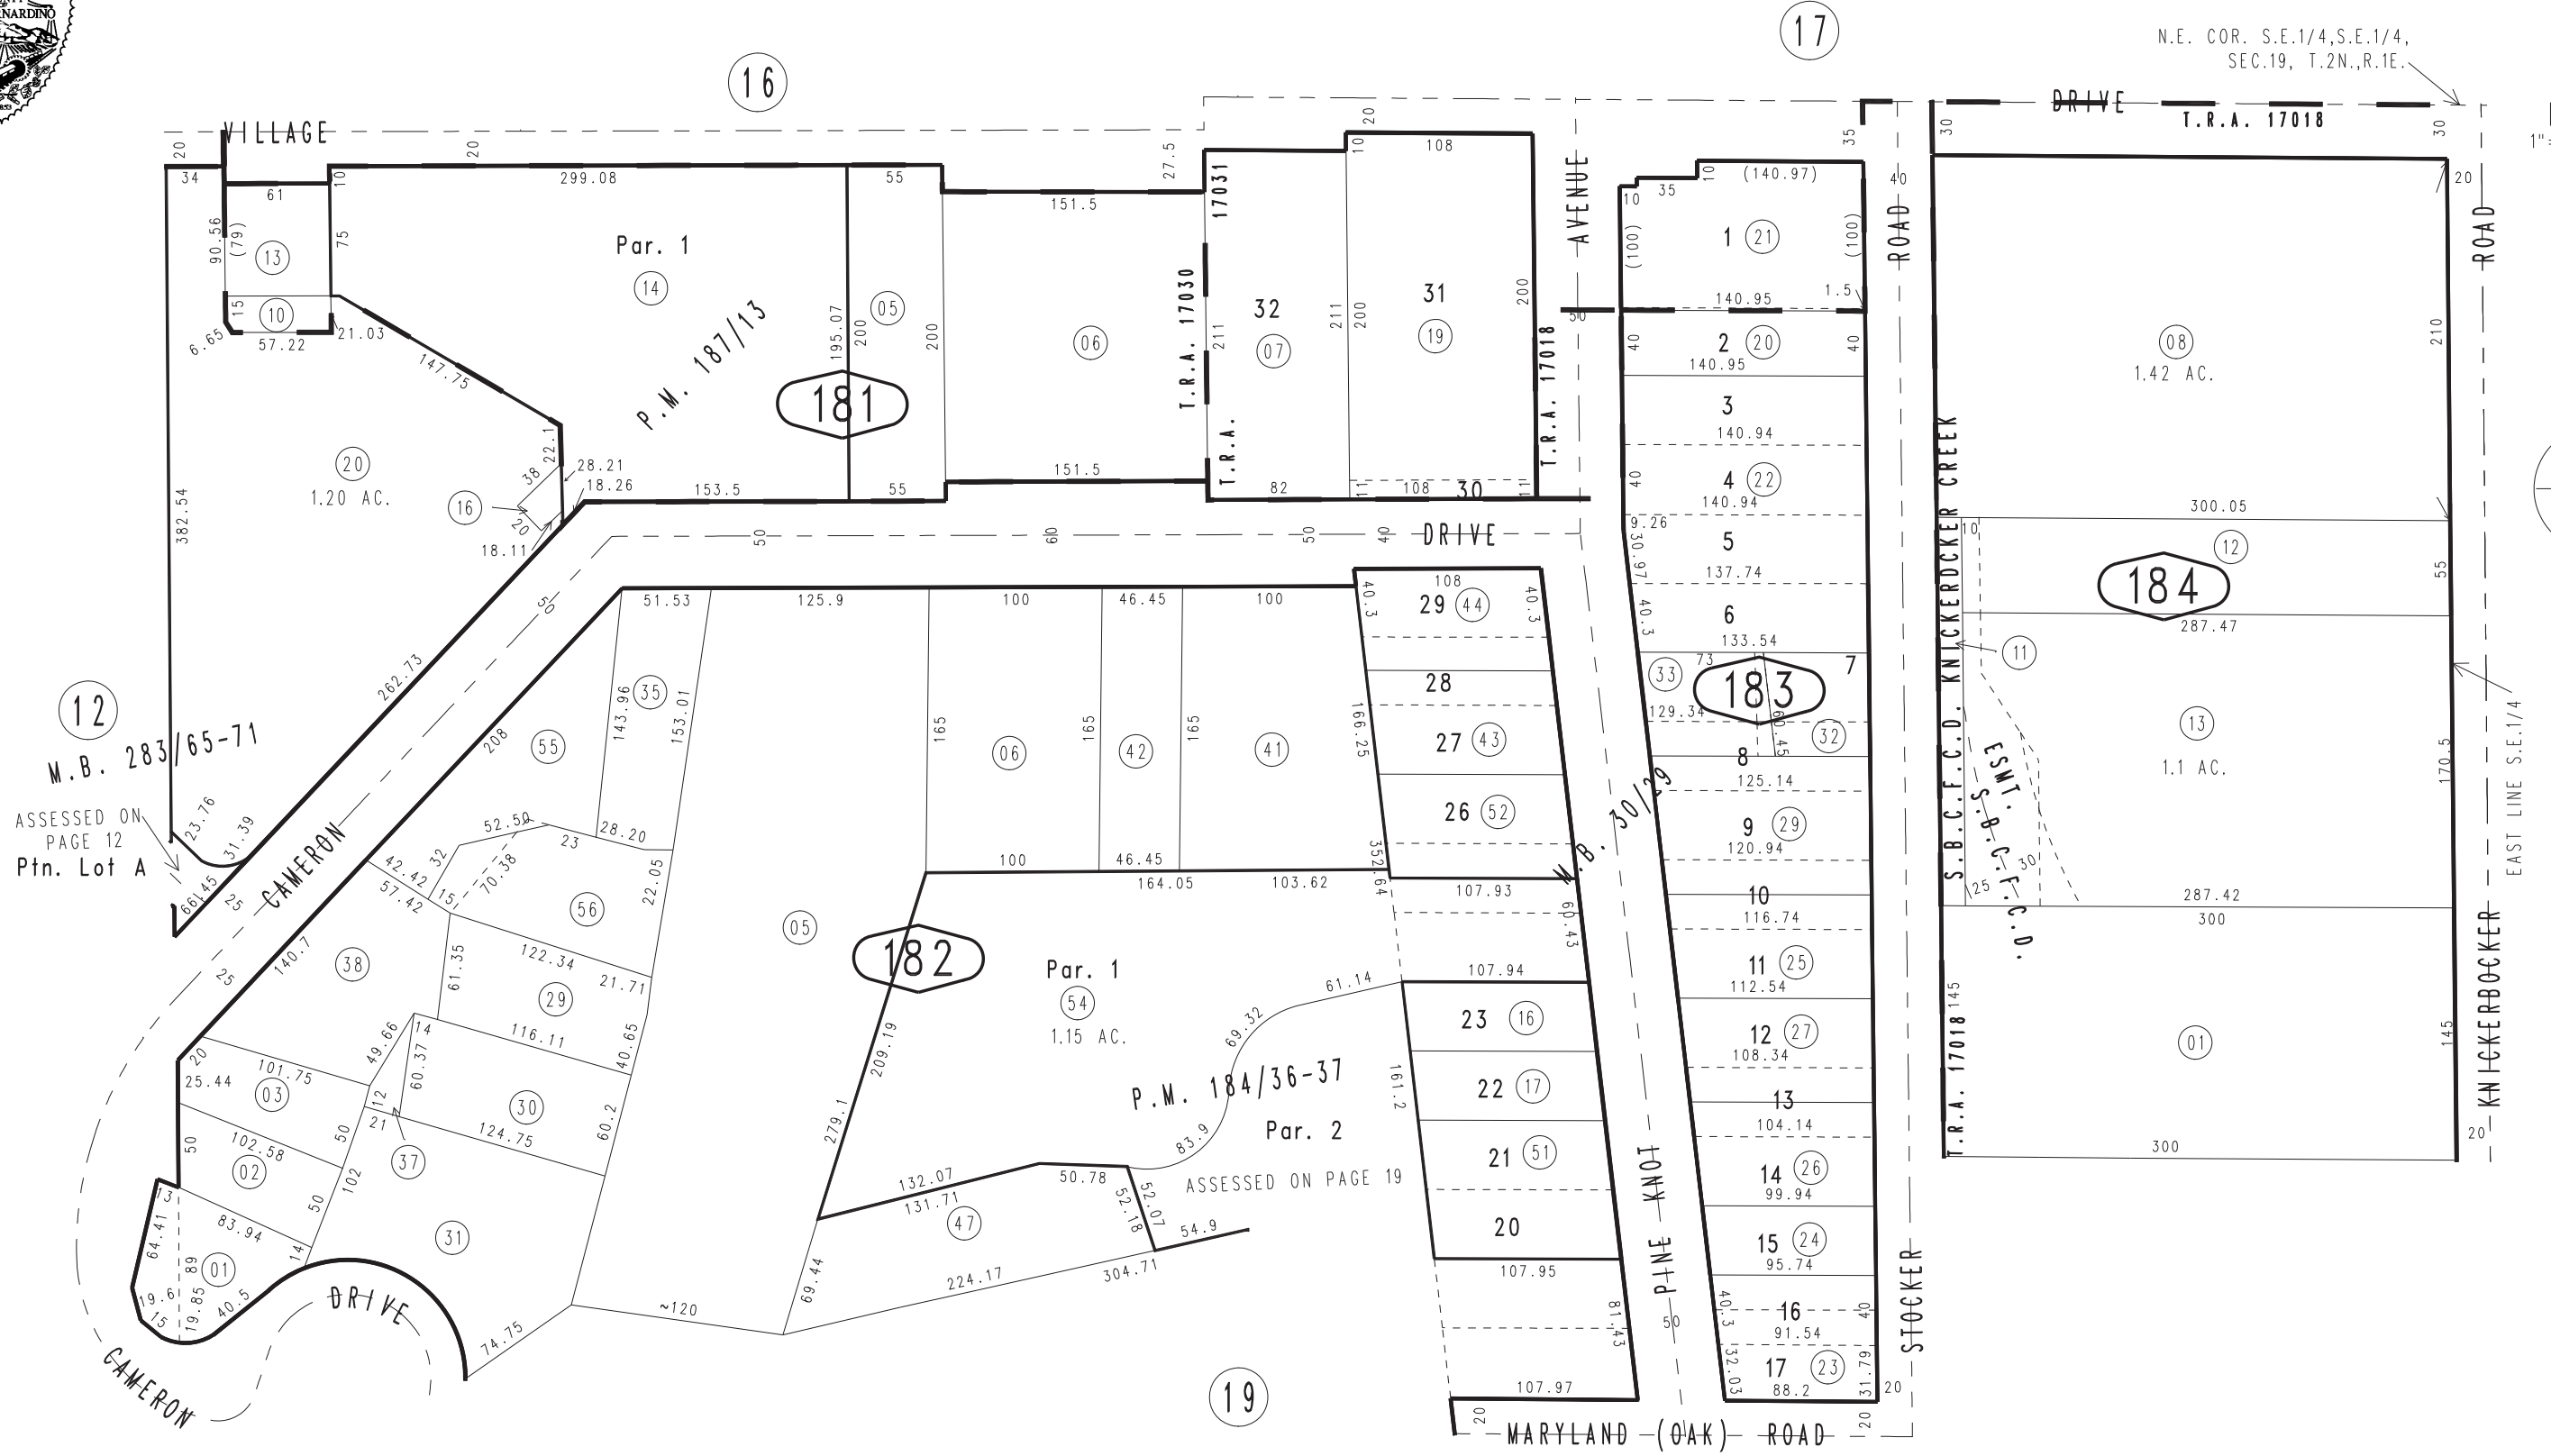

12
M.B. 283/65-71
ASSESSED ON
PAGE 12
Ptn. Lot A

P.M. 184/36-37
Par. 2
ASSESSED ON PAGE 19

Ptn. Tract No. 16126, M.B. 283/65-71
Parcel Map No. 15181, P.M. 187/13
Ptn. Parcel Map No. 15148, P.M. 184/36-37

Assessor's Map
Book 0308 Page 18
San Bernardino County