


THIS MAP IS FOR THE PURPOSE OF AD VALOREM TAXATION ONLY.

# Ptn. Tract No. 10471, M.B. 151/69-75

City of Yucaipa  
Tax Rate Area 0318 - 40  
22061



1"=100'

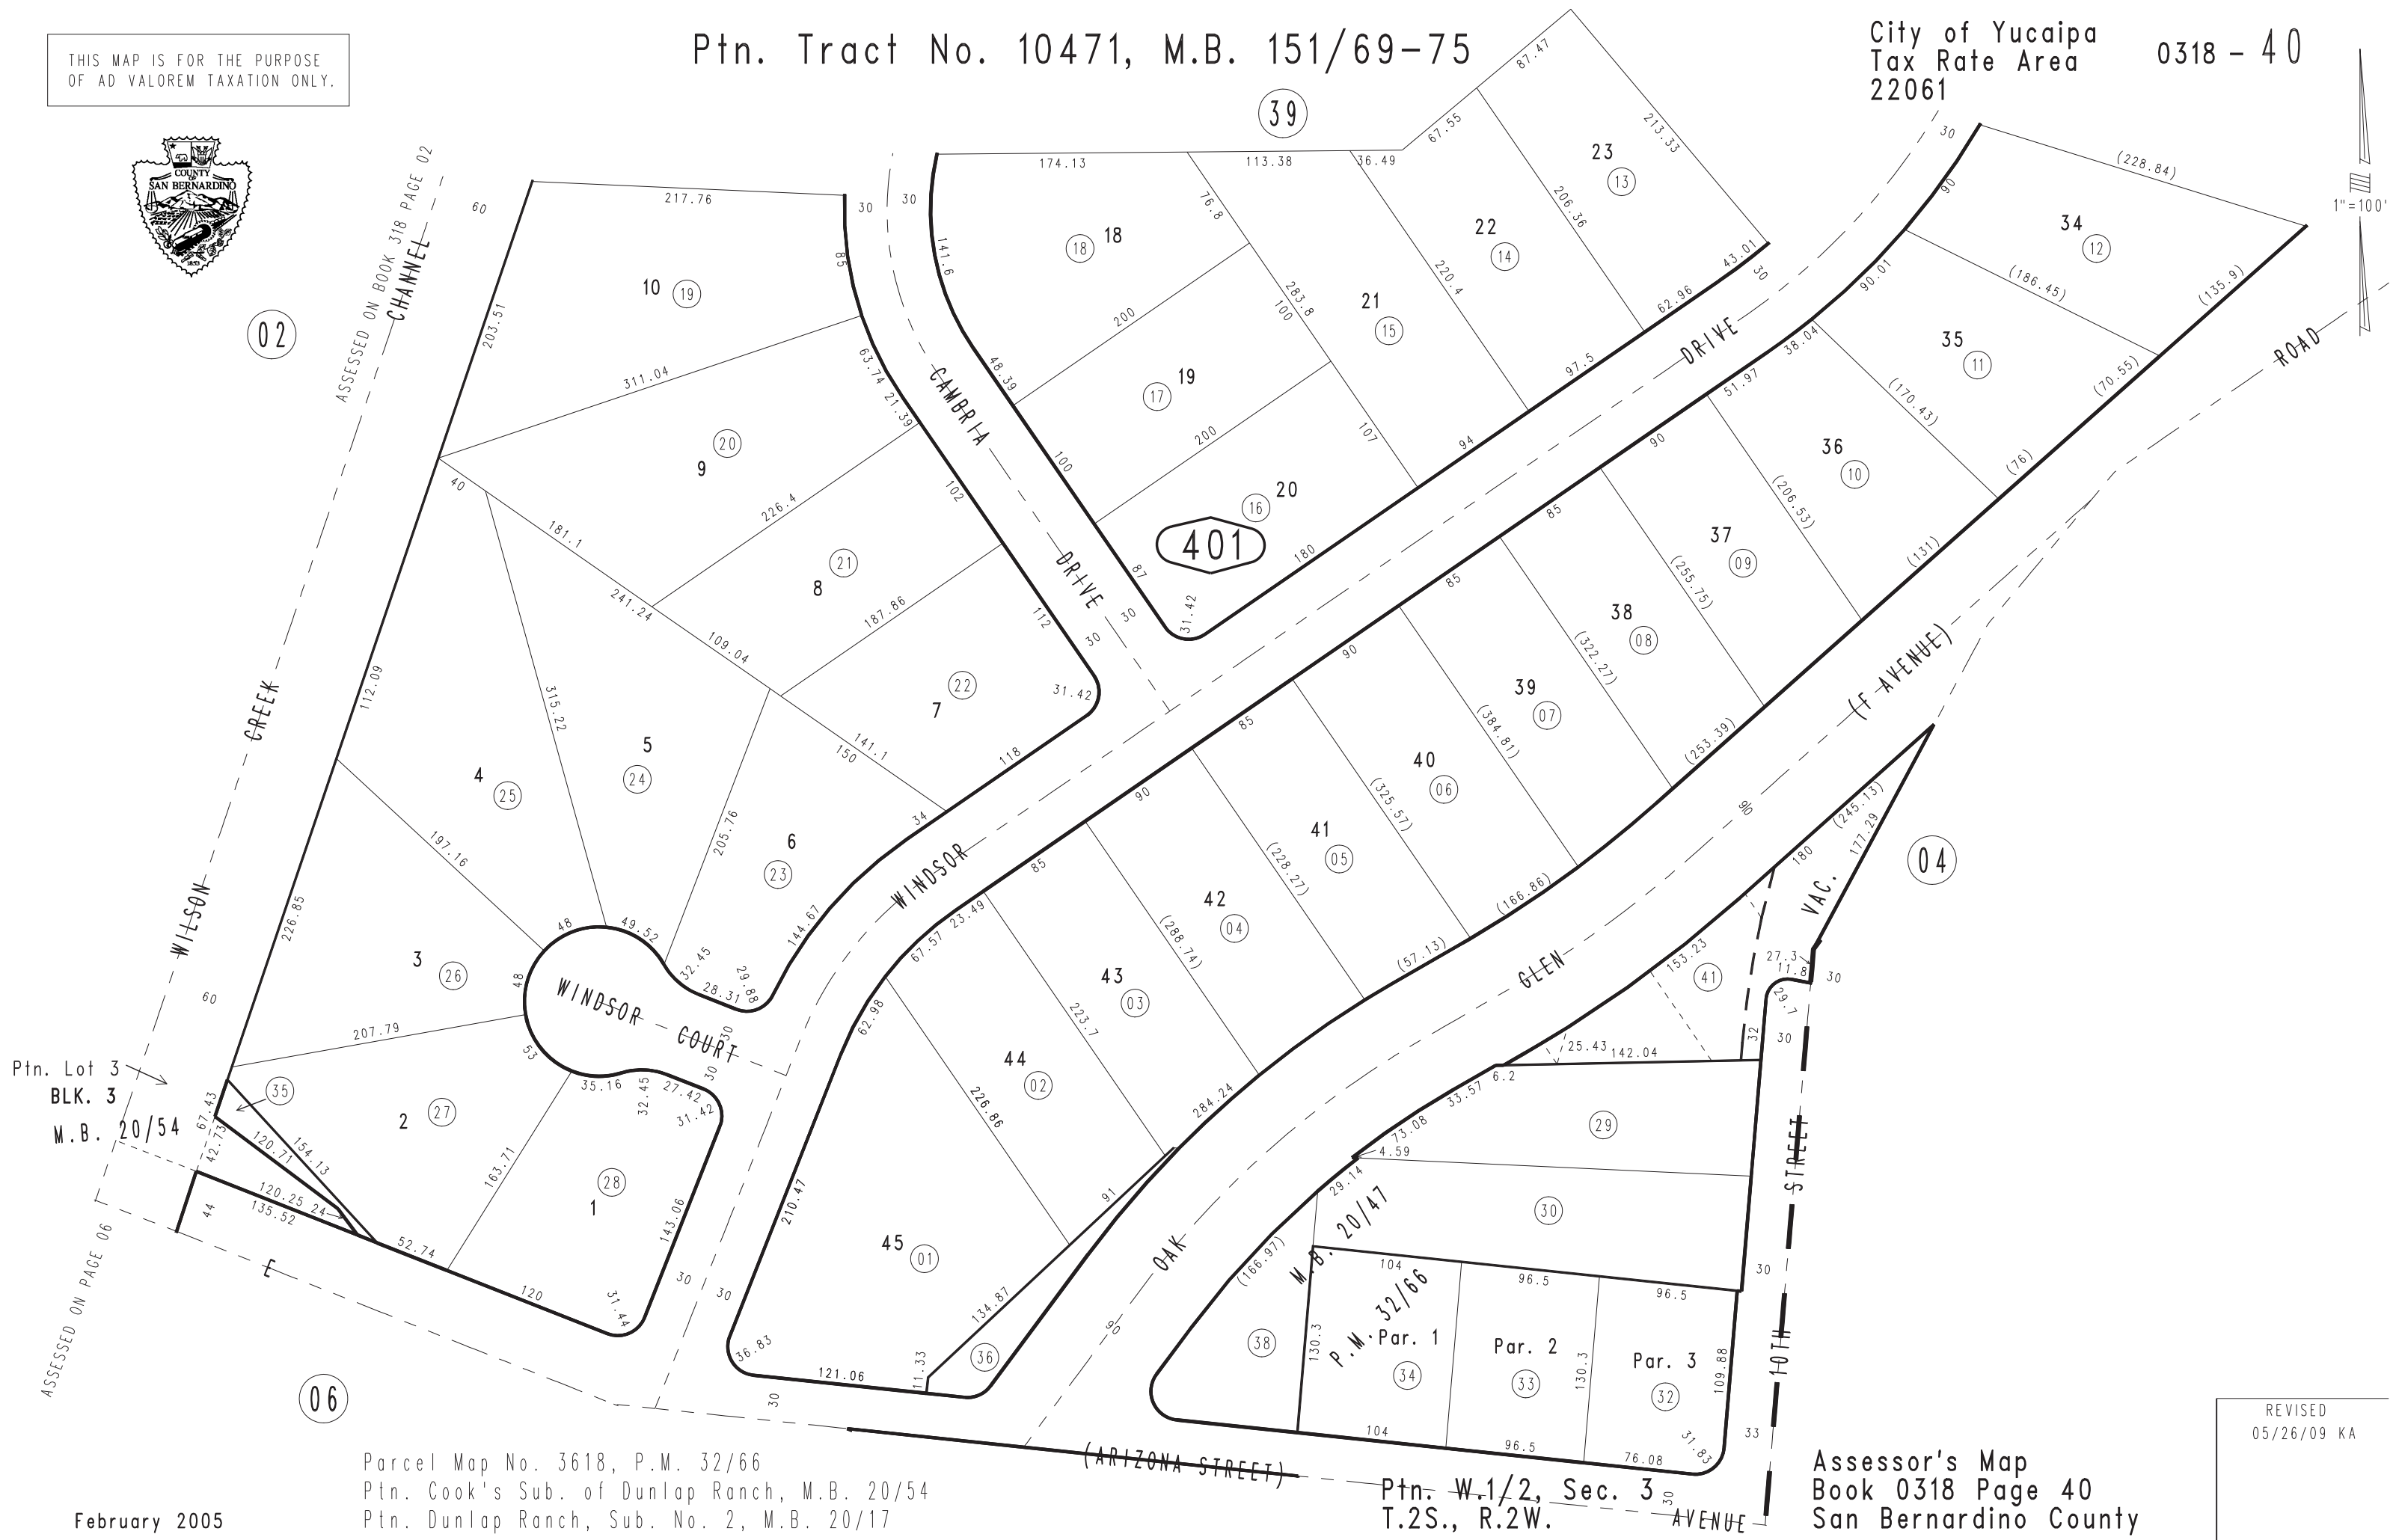

Ptn. Lot 3  
BLK. 3  
M.B. 20/54

ASSESSED ON PAGE 06

ASSESSED ON BOOK 318 PAGE 02  
CHANNEL

Parcel Map No. 3618, P.M. 32/66  
Ptn. Cook's Sub. of Dunlap Ranch, M.B. 20/54  
Ptn. Dunlap Ranch, Sub. No. 2, M.B. 20/17

February 2005

Ptn. W. 1/2, Sec. 3  
T.2S., R.2W.

Assessor's Map  
Book 0318 Page 40  
San Bernardino County

REVISED  
05/26/09 KA