


THIS MAP IS FOR THE PURPOSE OF AD VALOREM TAXATION ONLY.

Ptn. Yucaipa Valley Colony Sub. No. 2, M.B. 16/75

City of Yucaipa
Tax Rate Area
22002

0320-21

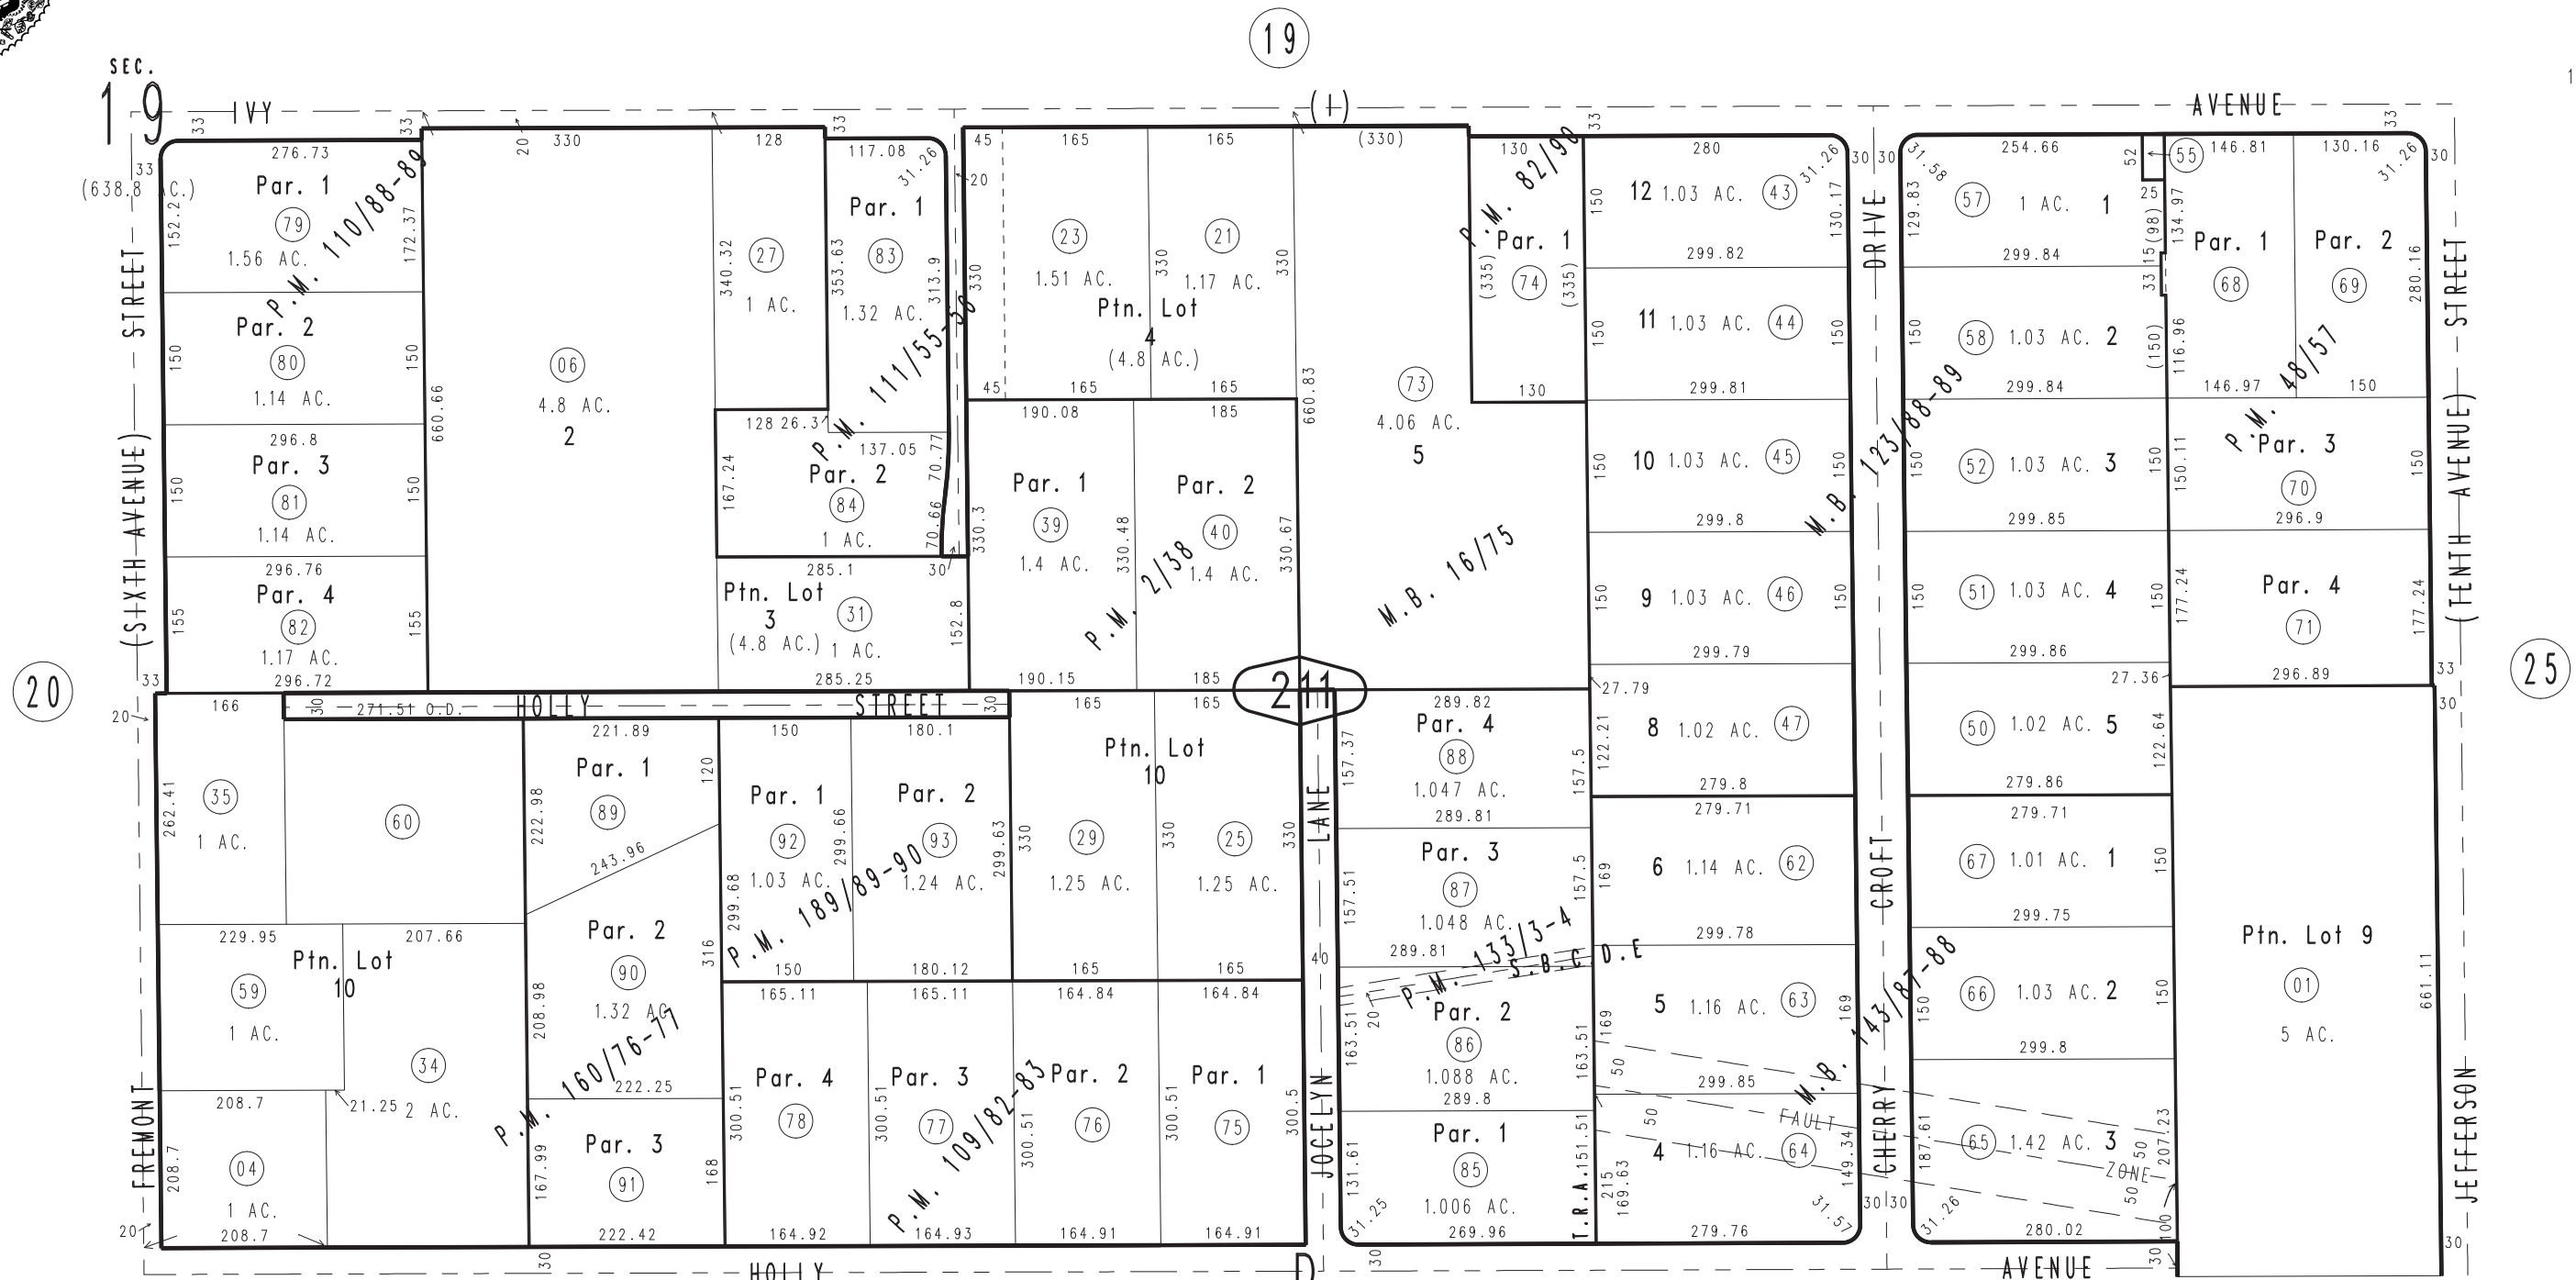

Parcel Map No. 10684, P.M. 133/3-4
 Tract No. 8942, M.B. 123/88-89
 Parcel Map No. 9021, P.M. 111/55-56
 Parcel Map No. 9843, P.M. 110/88-89
 Parcel Map No. 8829, P.M. 109/82-83
 Parcel Map No. 8015, P.M. 82/90
 Parcel Map No. 5039, P.M. 48/57
 Parcel Map No. 196, P.M. 2/38

Parcel Map No. 13531, P.M. 189/89-90
 Parcel Map No. 13067, P.M. 160/76-77
 Tract No. 10110, M.B. 143/87-88

Lot A
1' WIDE

Lot C
1' WIDE

Lot B
1' WIDE